

Copyright Reserved

The Contractor shall verify and be responsible for all dimensions. DO NOT scale the drawing - any errors or omissions shall be reported to Stantec without delay.
The Copyrights to all designs and drawings are the property of Stantec. Reproduction or use for any purpose other than that authorized by Stantec is forbidden.

Legend

- ORIGINAL GROUND ELEVATION
- 2K MAPPING ELEVATION
- EXISTING WATERMAIN
- EXISTING VALVE AND VALVE BOX
- EXISTING FIRE HYDRANT
- EXISTING COMBINED SEWER
- EXISTING CATCHBASIN
- EXISTING OVERHEAD WIRE
- ITEM TO BE REMOVED

NOTES:

1. REMOVAL OF ALL EXISTING UTILITY SERVICES TO THE EXISTING BUILDING TO BE COORDINATED WITH UTILITY COMPANIES.

Revision	By	Appd.	YY.MM.DD
3	MJS	TR	21.03.31
2	WJ	KJK	20.01.27
1	MJS	KJK	19.08.01


File Name:	MJS	DT	MJS	19.01.15
160401467-08	Dwn.	Chkd.	Dgn.	YY.MM.DD

Permit-Seal

Client/Project
1702599 ONTARIO INC
308 Rue De La Melodie
CHAPEL HILL HOUSING
6102 RENAUD ROAD
OTTAWA, ONTARIO

Title
EXISTING CONDITIONS AND
REMOVALS PLAN

Project No. 160401467	Scale 1:250	Sheet 1 of 6	Revision 3
--------------------------	----------------	-----------------	---------------

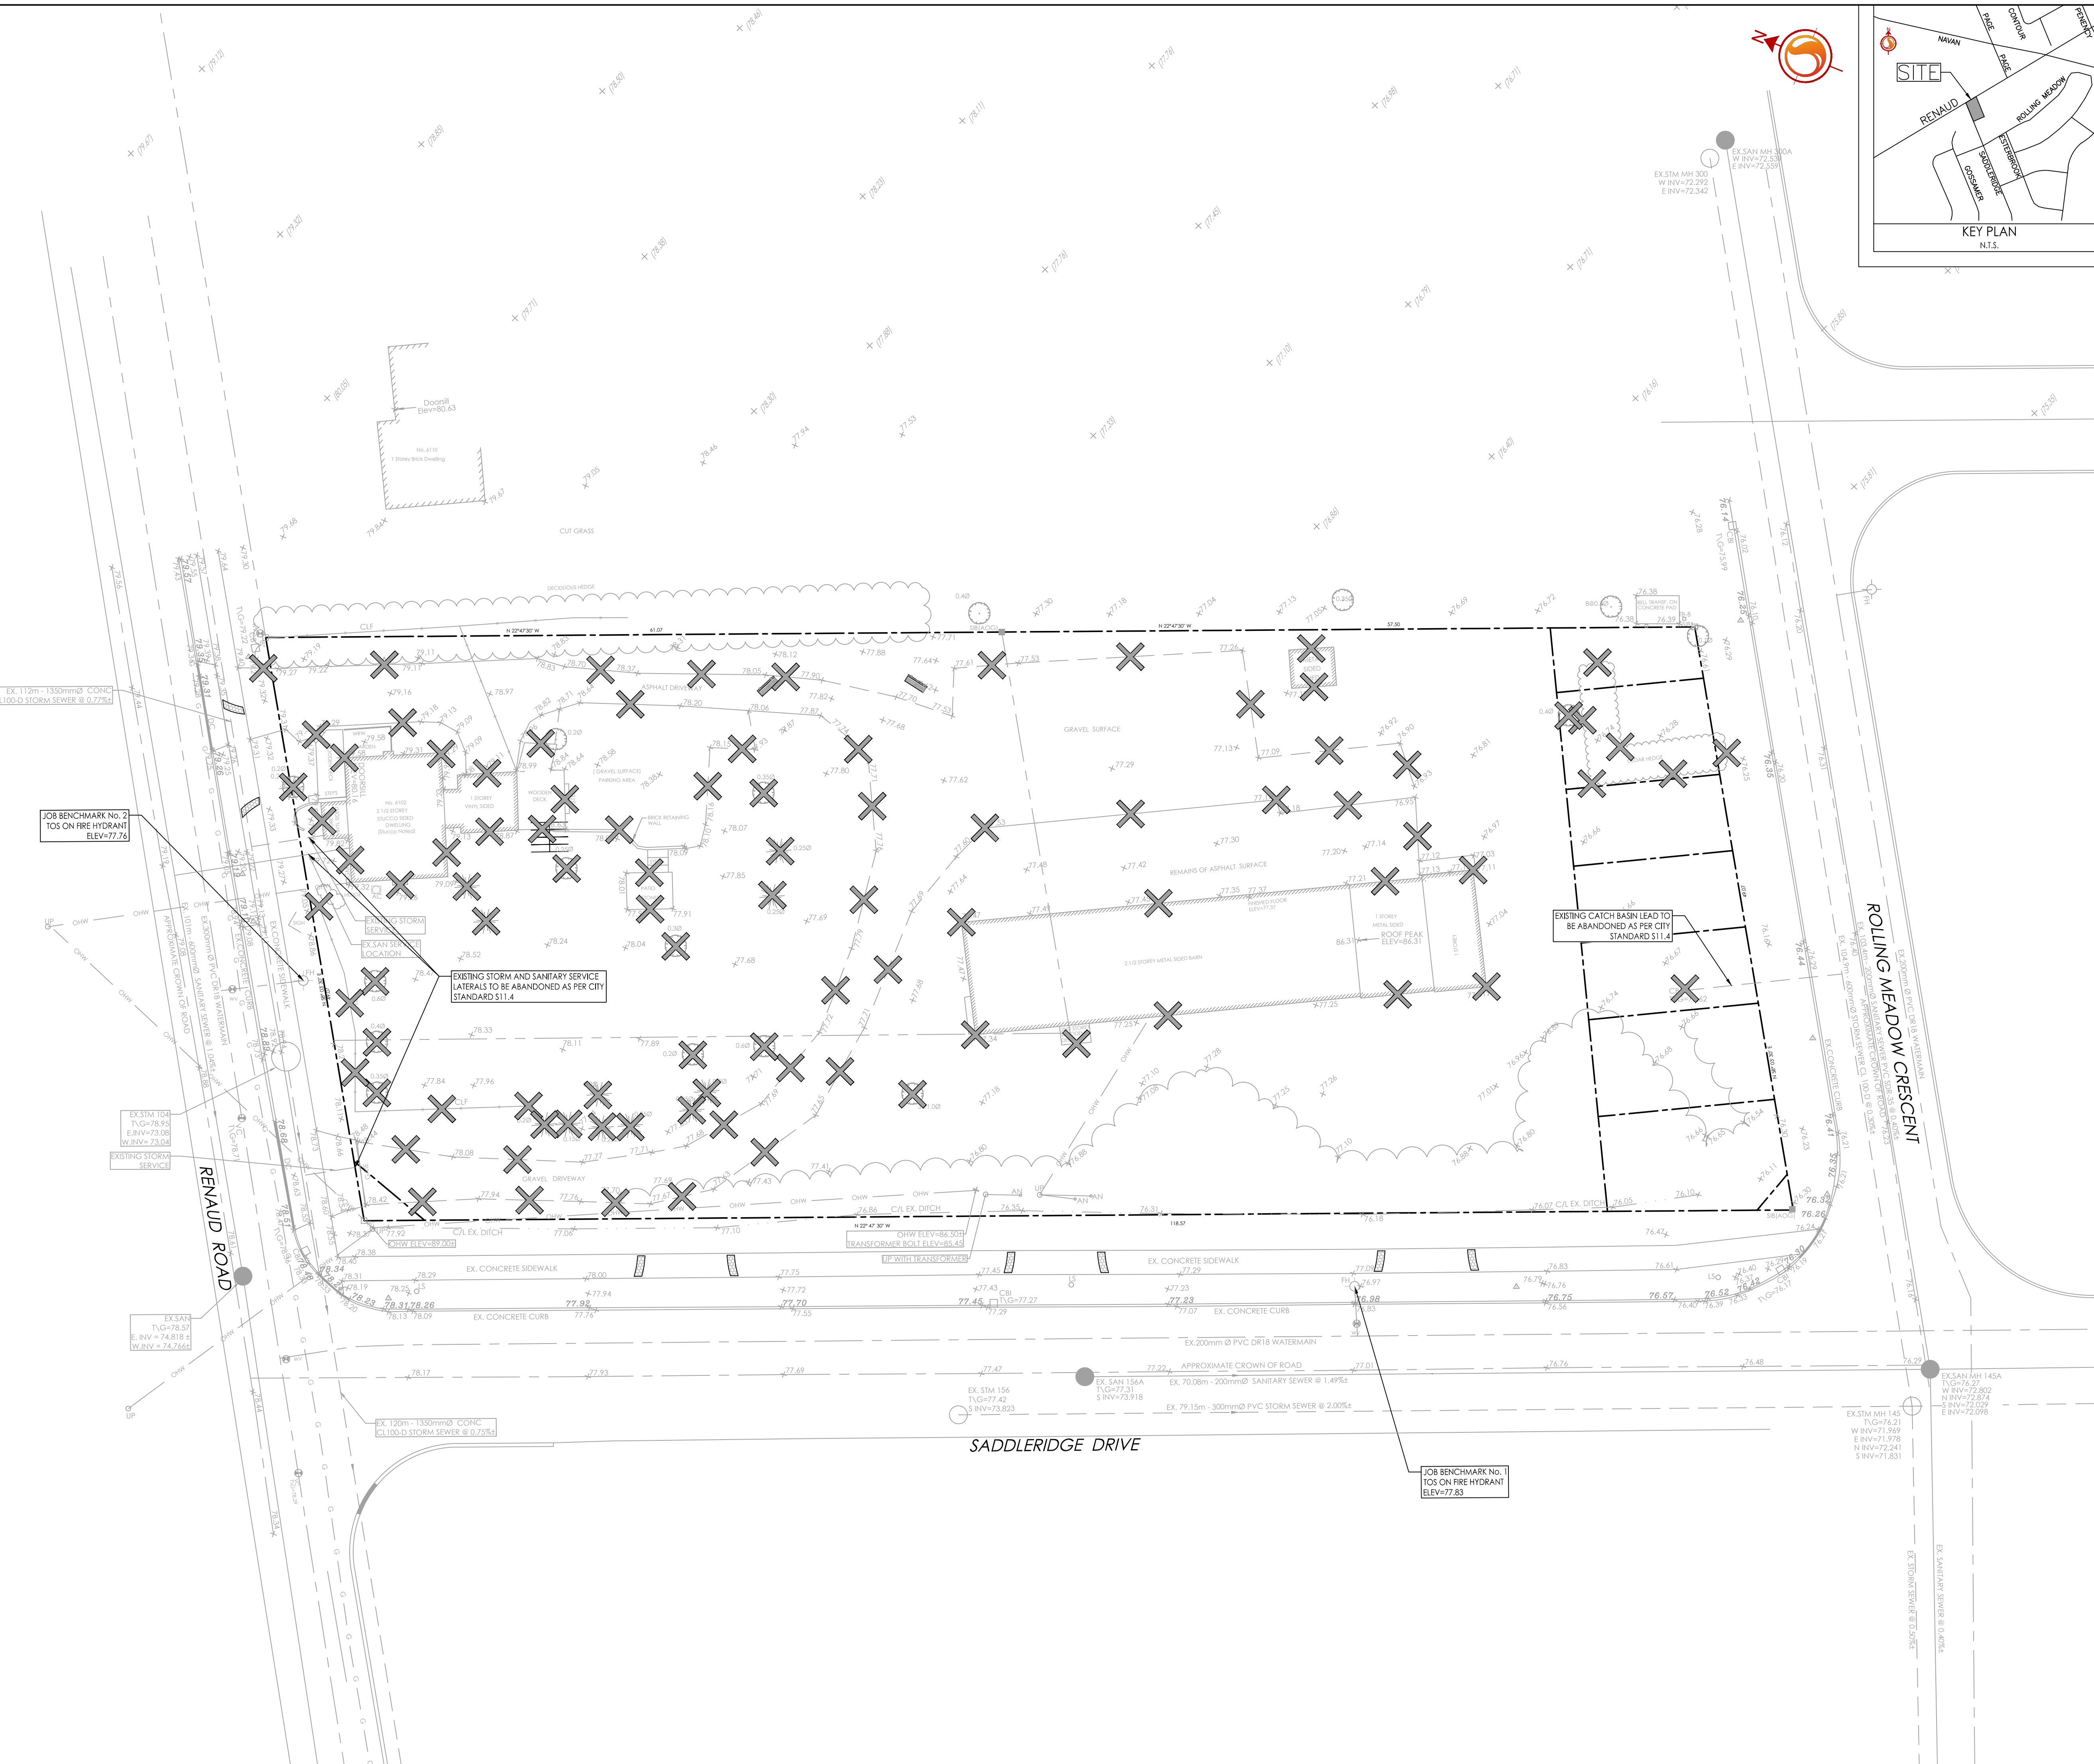

2021/03/17 2:40 PM J:\Projects\160401467\Design\Drawings\160401467-08.dwg
 ORIGINAL SHEET - ARCH-D

D07-12-19-0155