

Approved by the Ontario Municipal Board Per:  
  
Board Secretary  
  
Certified to be in conformity with the Ontario Municipal Board decision dated August 21, 2015, OMB File No. P141061  
  
Felice Petti, P. Eng., Manager  
Development Review, Suburban Services


| Revision   | By   | Appd. | YY.MM.DD |
|------------|------|-------|----------|
| 2.         | BD   | CG    | 15.10.27 |
| 1.         | BD   | CG    | 14.04.15 |
| Issued     | By   | Appd. | YY.MM.DD |
| File Name: | BD   | CG    | CG       |
|            | Dwn. | Chkd. | Dsgn.    |
|            |      |       | 14.03.06 |
|            |      |       | YY.MM.DD |

Client/Project  
TEGA DEVELOPMENTS


19 & 23 BACHMAN TERRACE  
OTTAWA

Title  
LANDSCAPE DETAILS


|             |        |
|-------------|--------|
| Project No. | Scale  |
| 160401069   | N/A    |
| Drawing No. | Sheet  |
| L103        | 3 of 3 |
| Revision    | 0      |

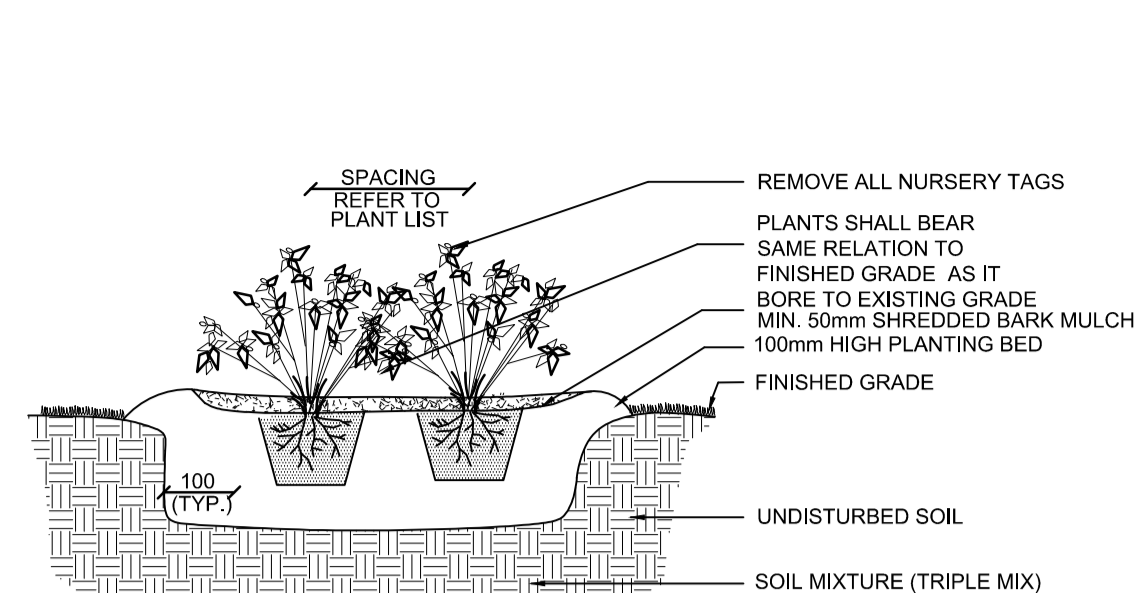


1 PERENNIAL PLANTING DETAIL

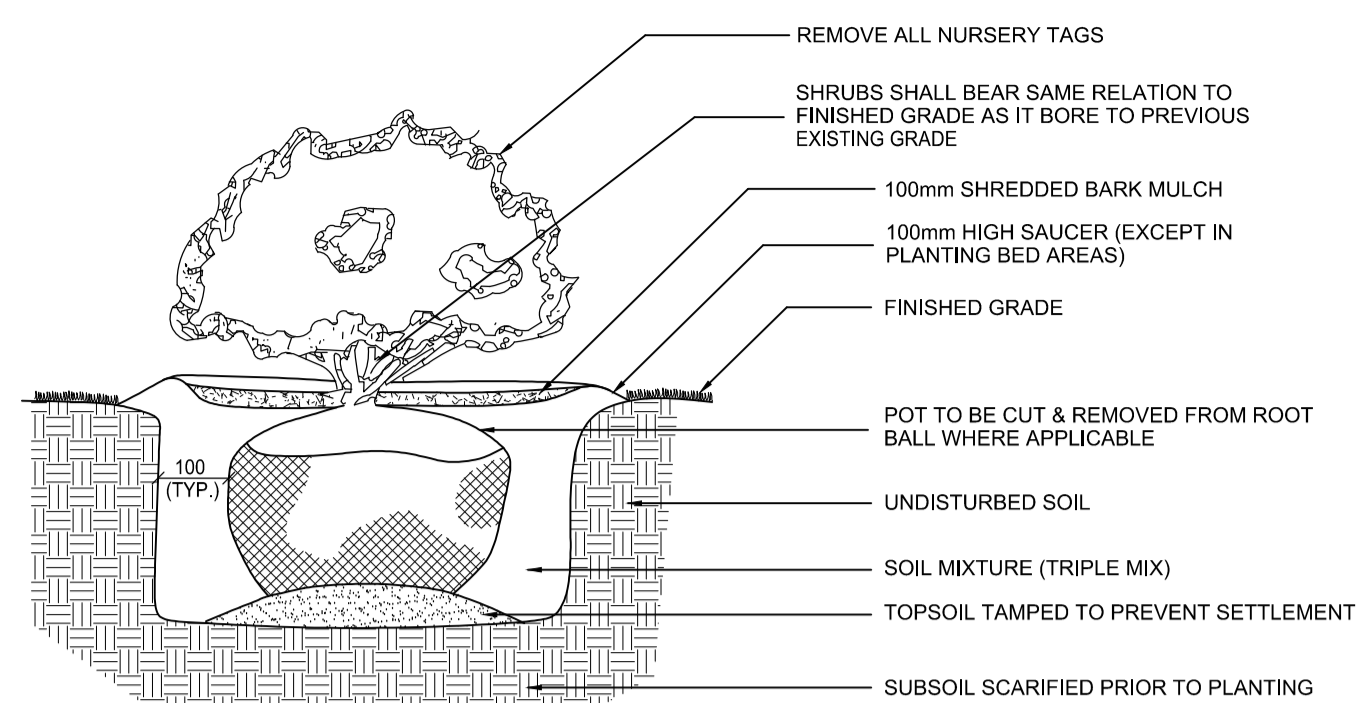

4 SHRUB PLANTING DETAIL

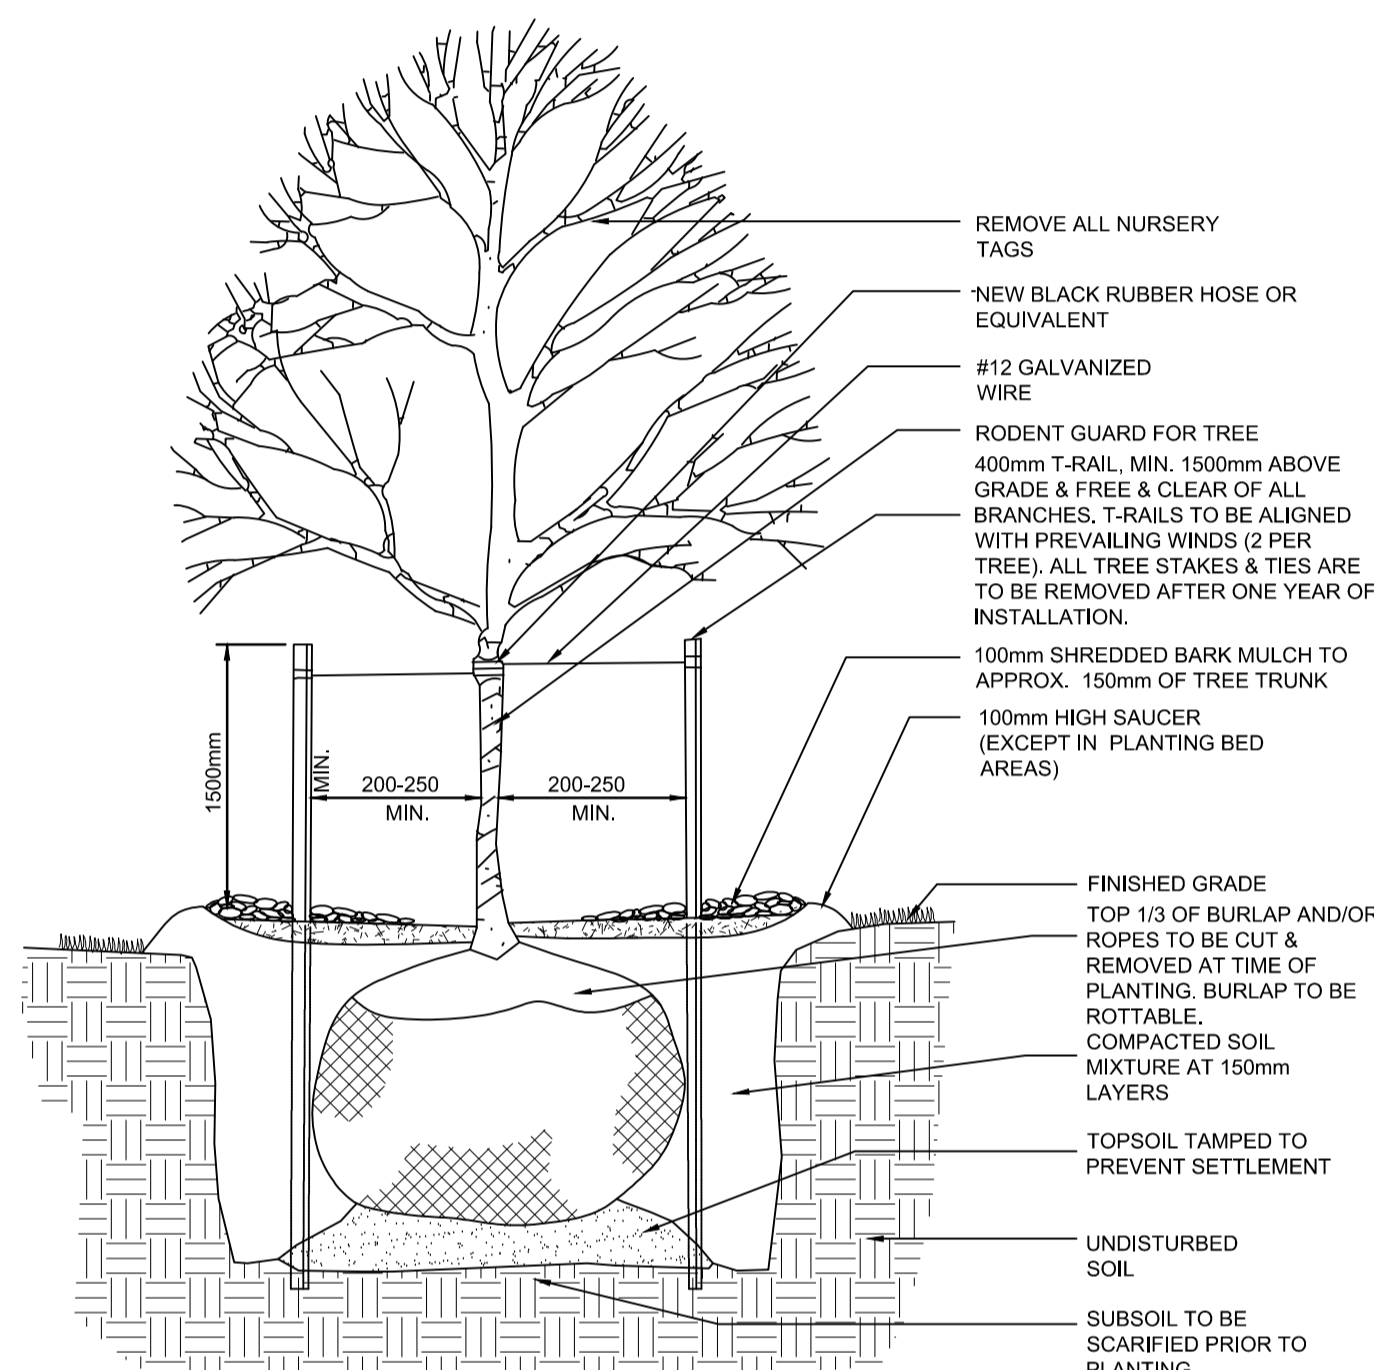


2 DECIDUOUS TREE PLANTING DETAIL

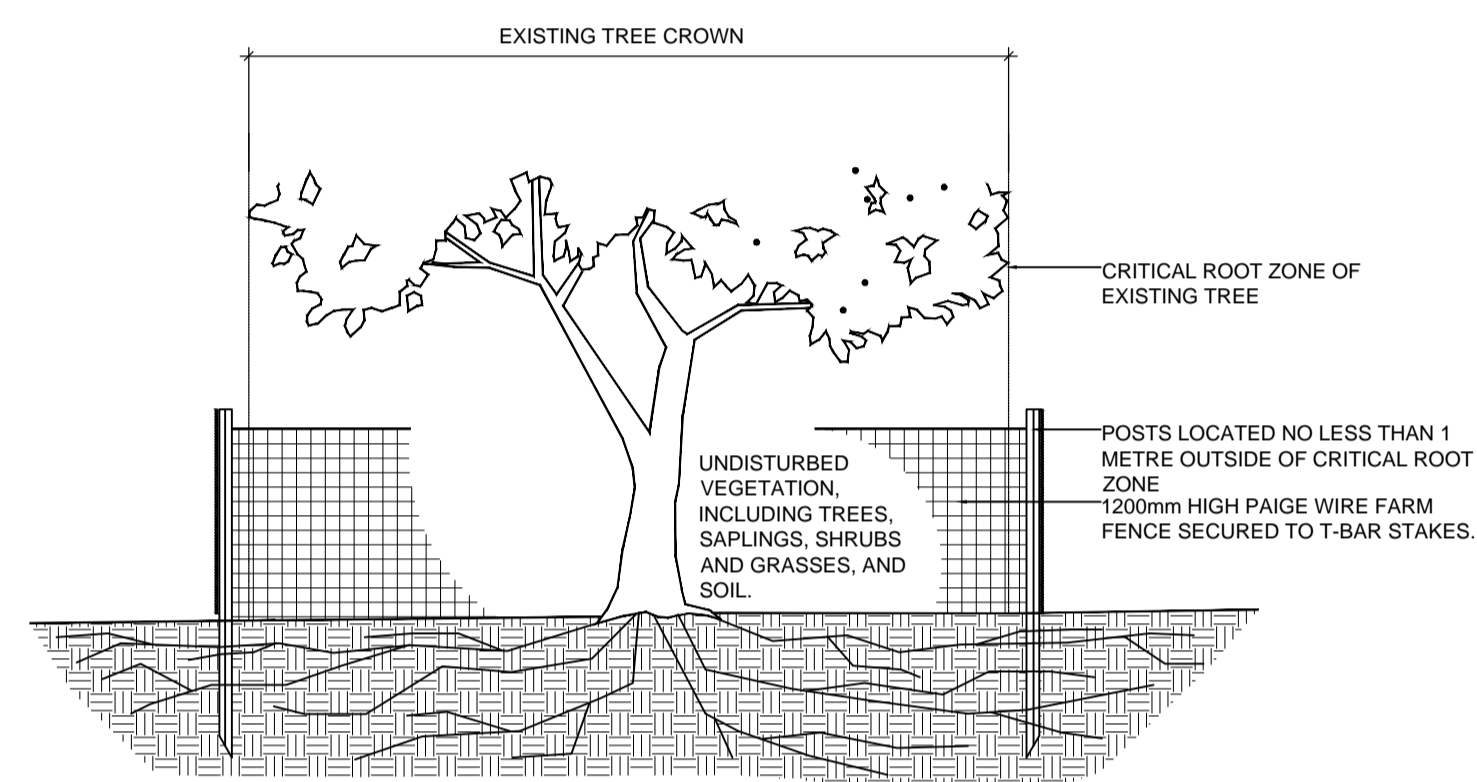

- NOTES:
1. THE AREA WITHIN THE CRITICAL ROOT ZONE (CRZ) OF ALL EXISTING TREES SHALL BE PROPERLY PROTECTED WITH TEMPORARY FENCING. CALCULATION OF THE CRITICAL ROOT ZONE IS A FUNCTION OF THE TRUNK DIAMETER OF THE TREE AS MEASURED BY TRUNK DIAMETER AT BREST HEIGHT (DBH) IN CM. THE CRZ IS CALCULATED AS DBH X 10 CM.
  2. THE AREA WITHIN THE PROTECTIVE FENCING SHALL REMAIN UNDISTURBED AND SHALL NOT BE USED FOR STORAGE OF BUILDING MATERIALS OR EQUIPMENT ACCESS AND STORAGE OR PROJECT RELATED GARBAGE.
  3. TREE PROTECTION MEASURES SHALL REMAIN UNTIL THE COMPLETION OF FINE GRADING AND SODDING OR SEEDING.

5 TREE PROTECTION FENCE DETAIL

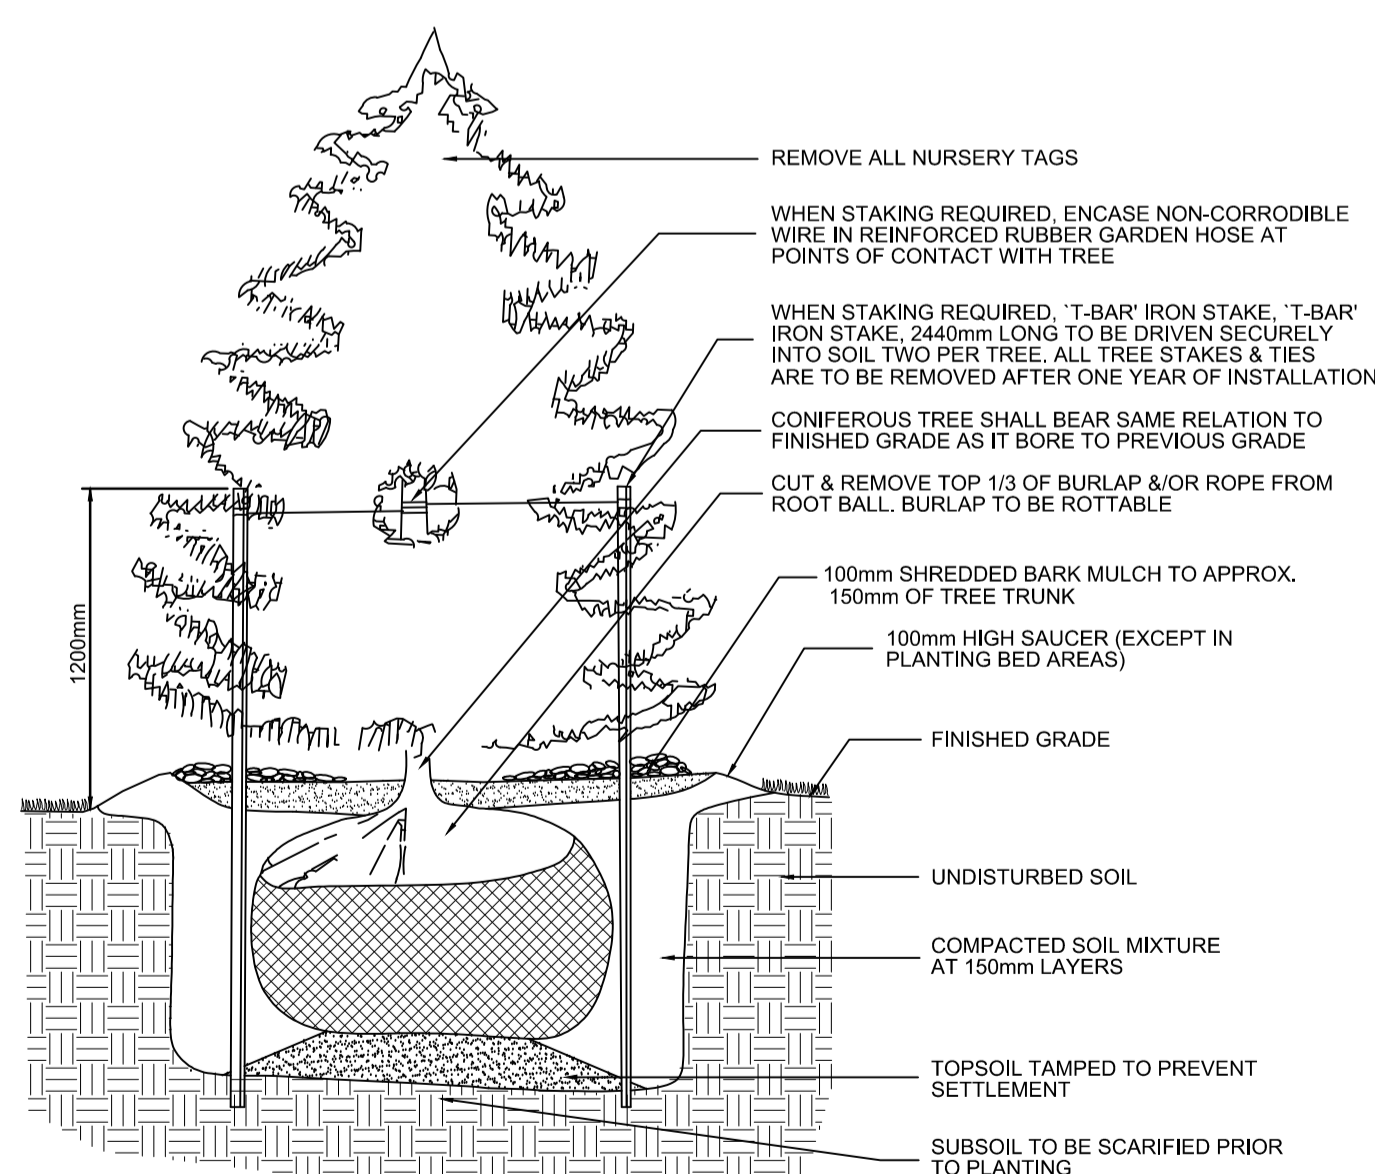

3 CONIFEROUS TREE PLANTING DETAIL