




# STREET 4

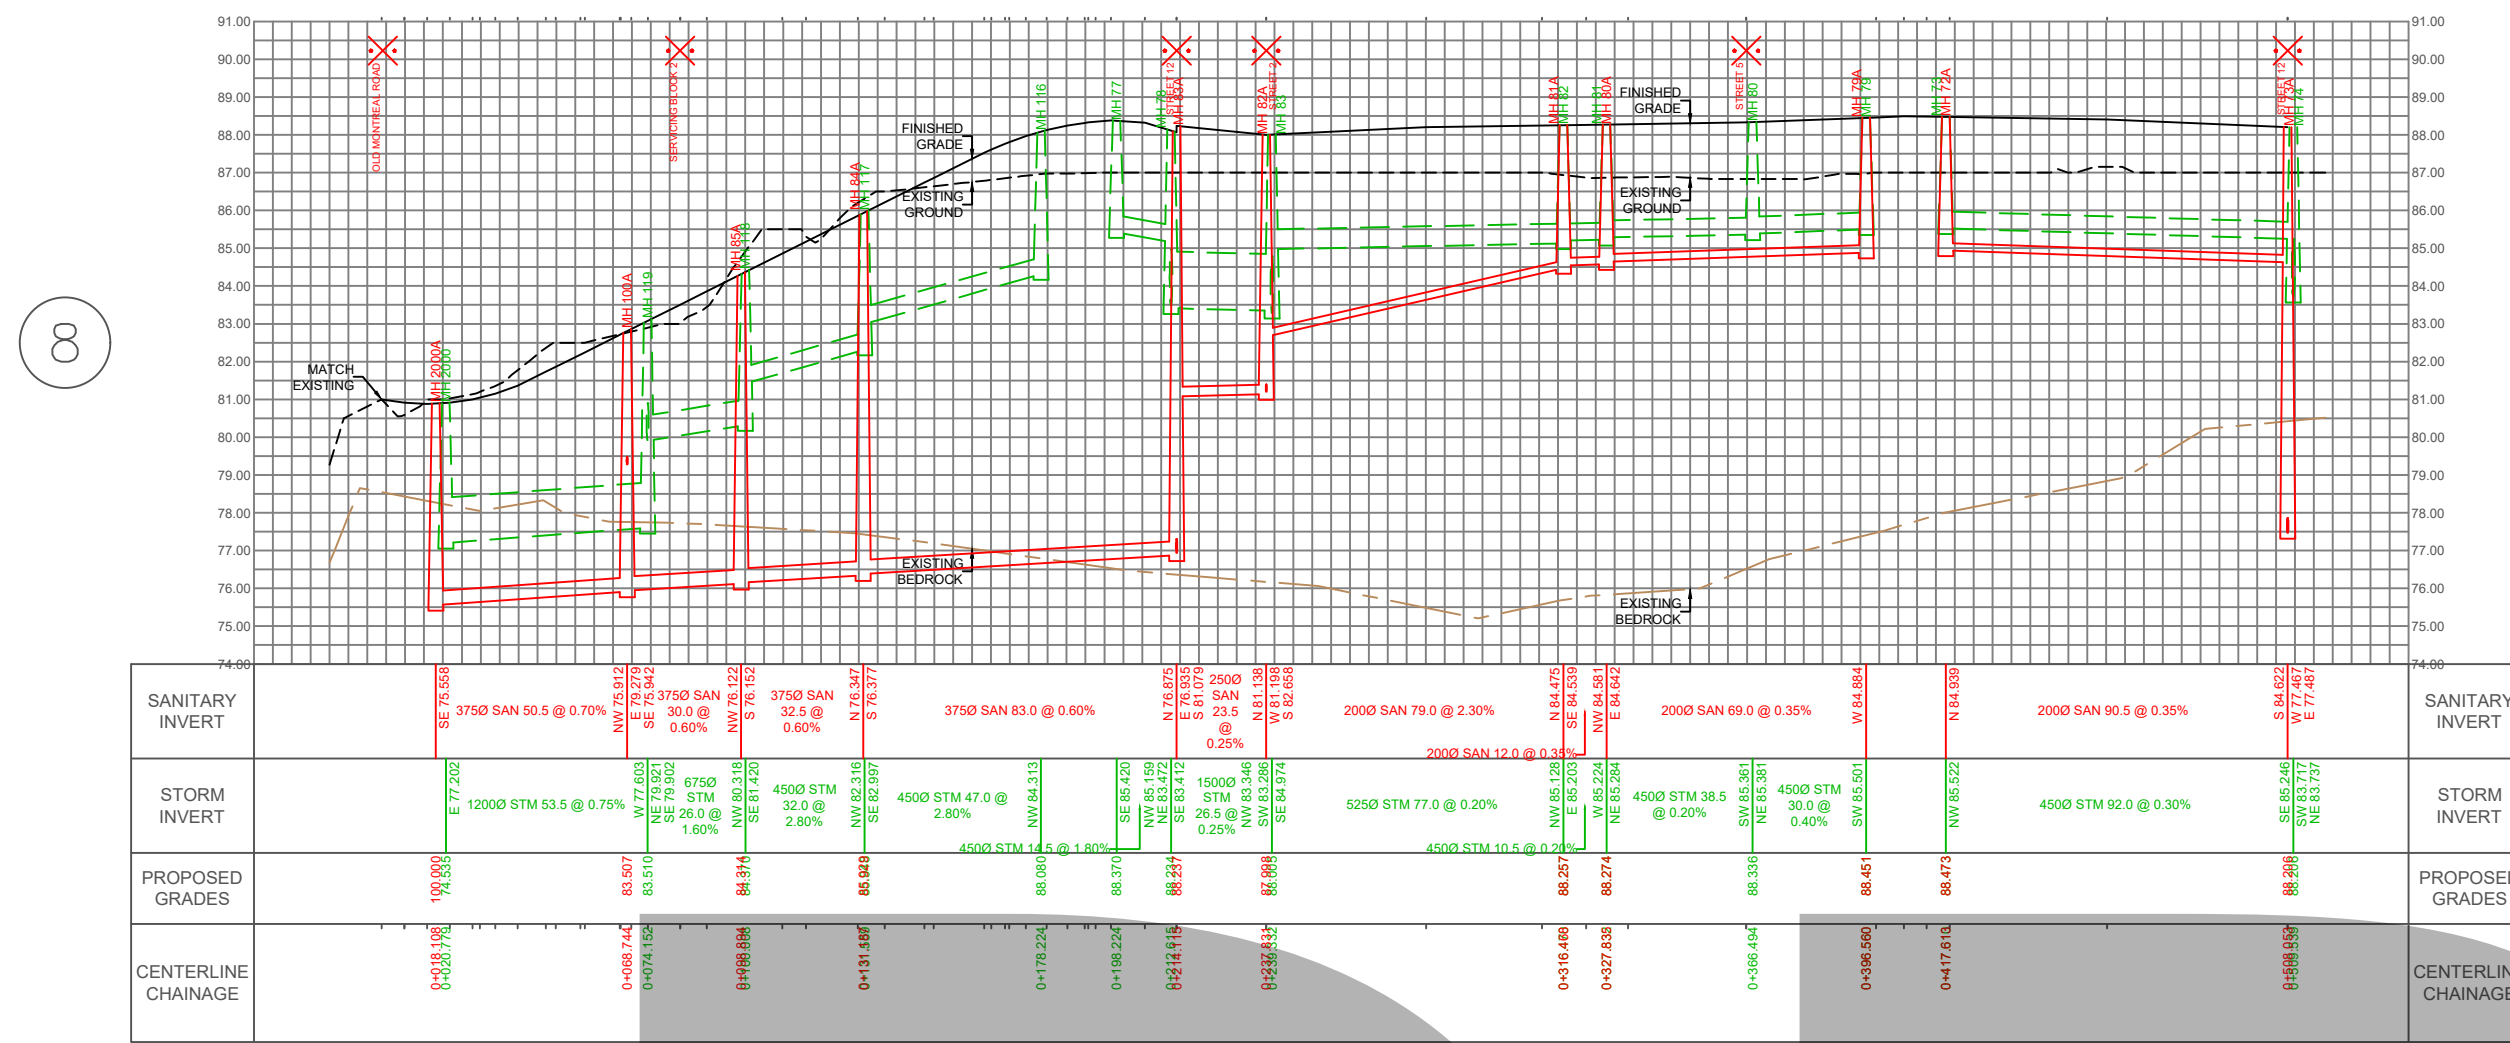


# STREET 19

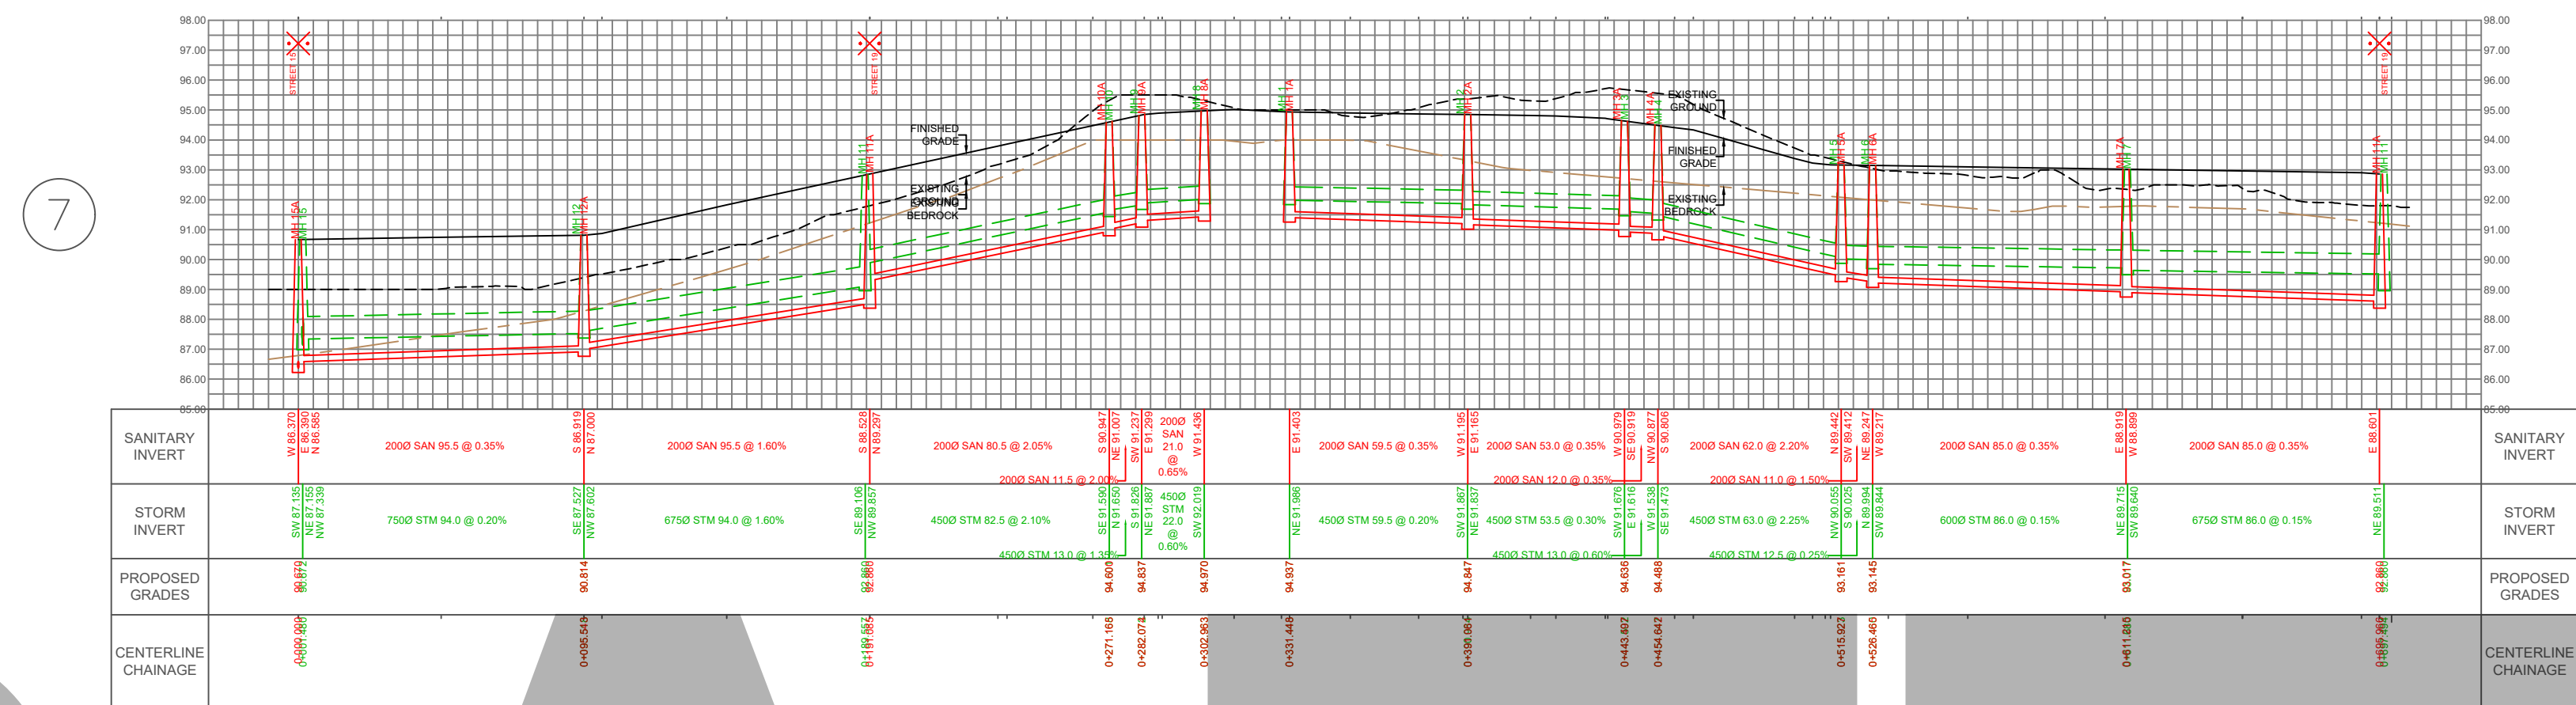


# STREET 17

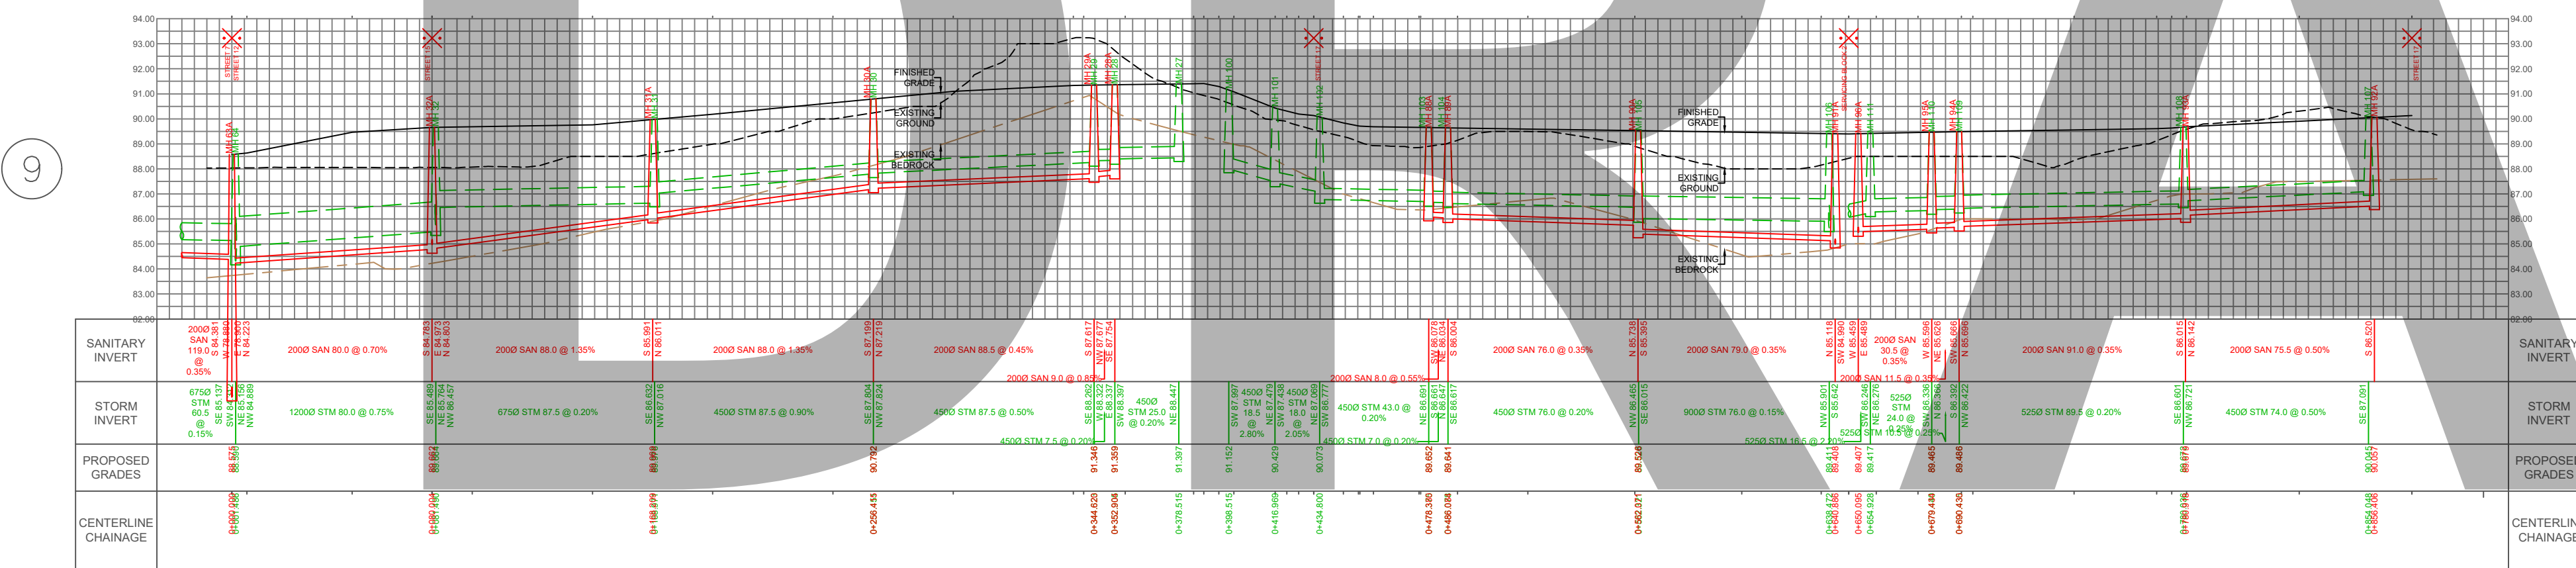


# STREET 7

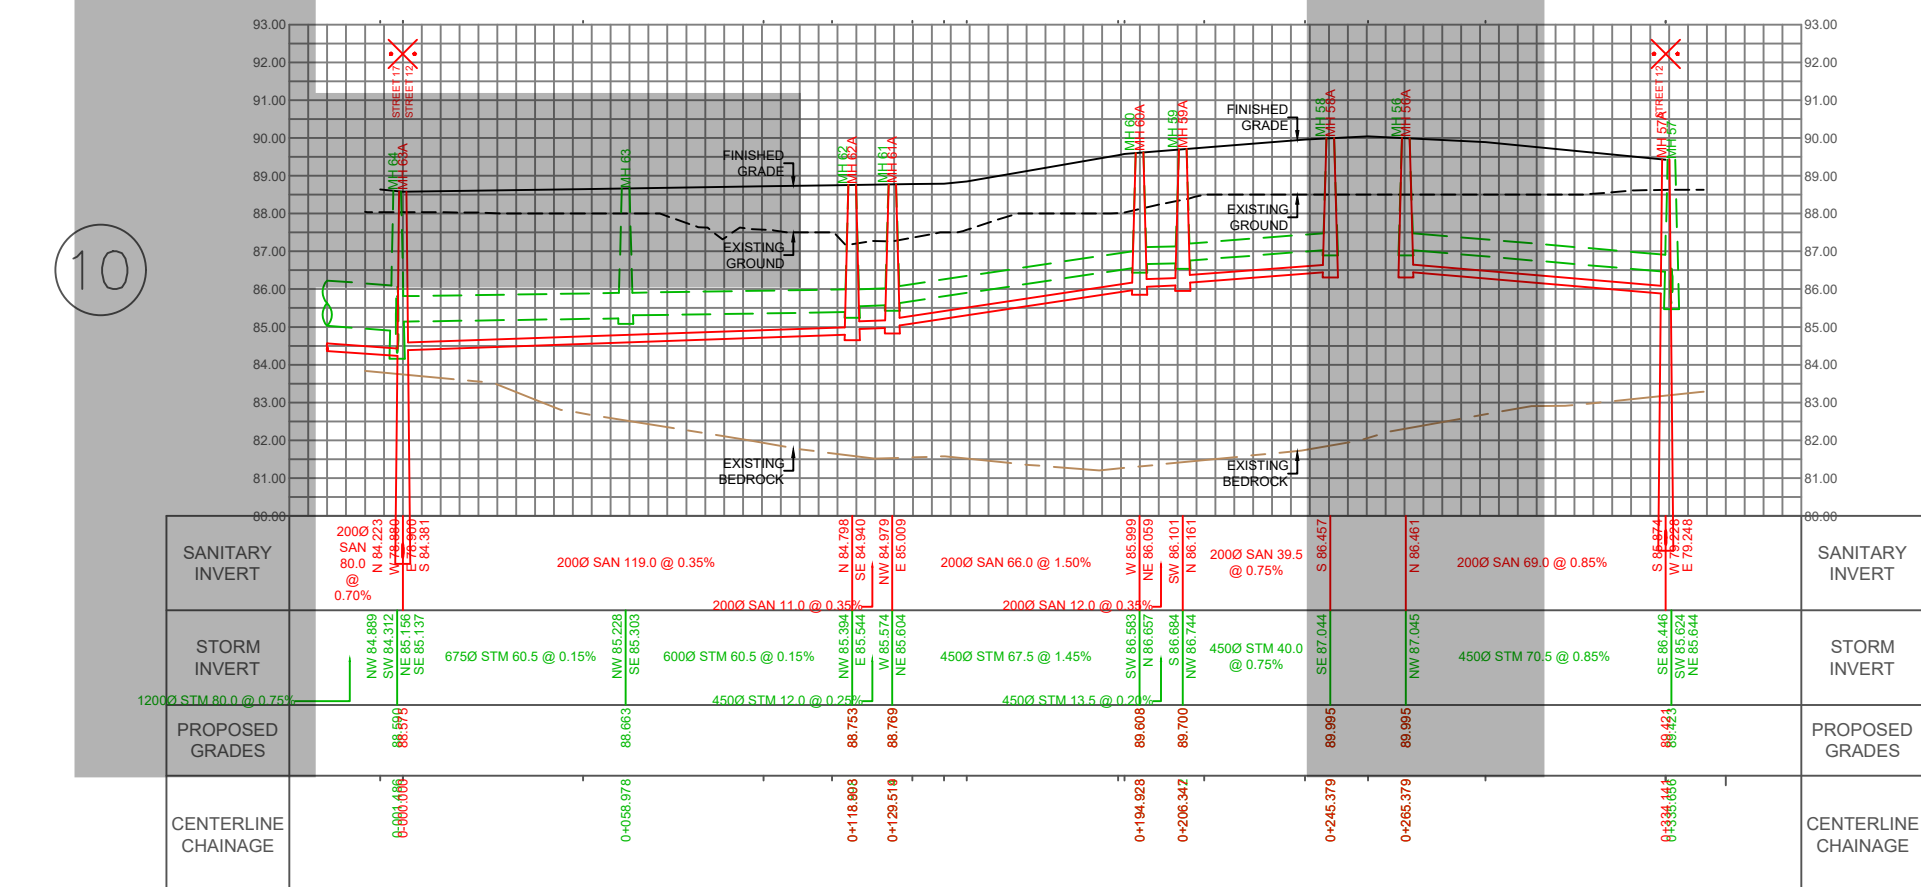


# SERVICING BLOCK 2

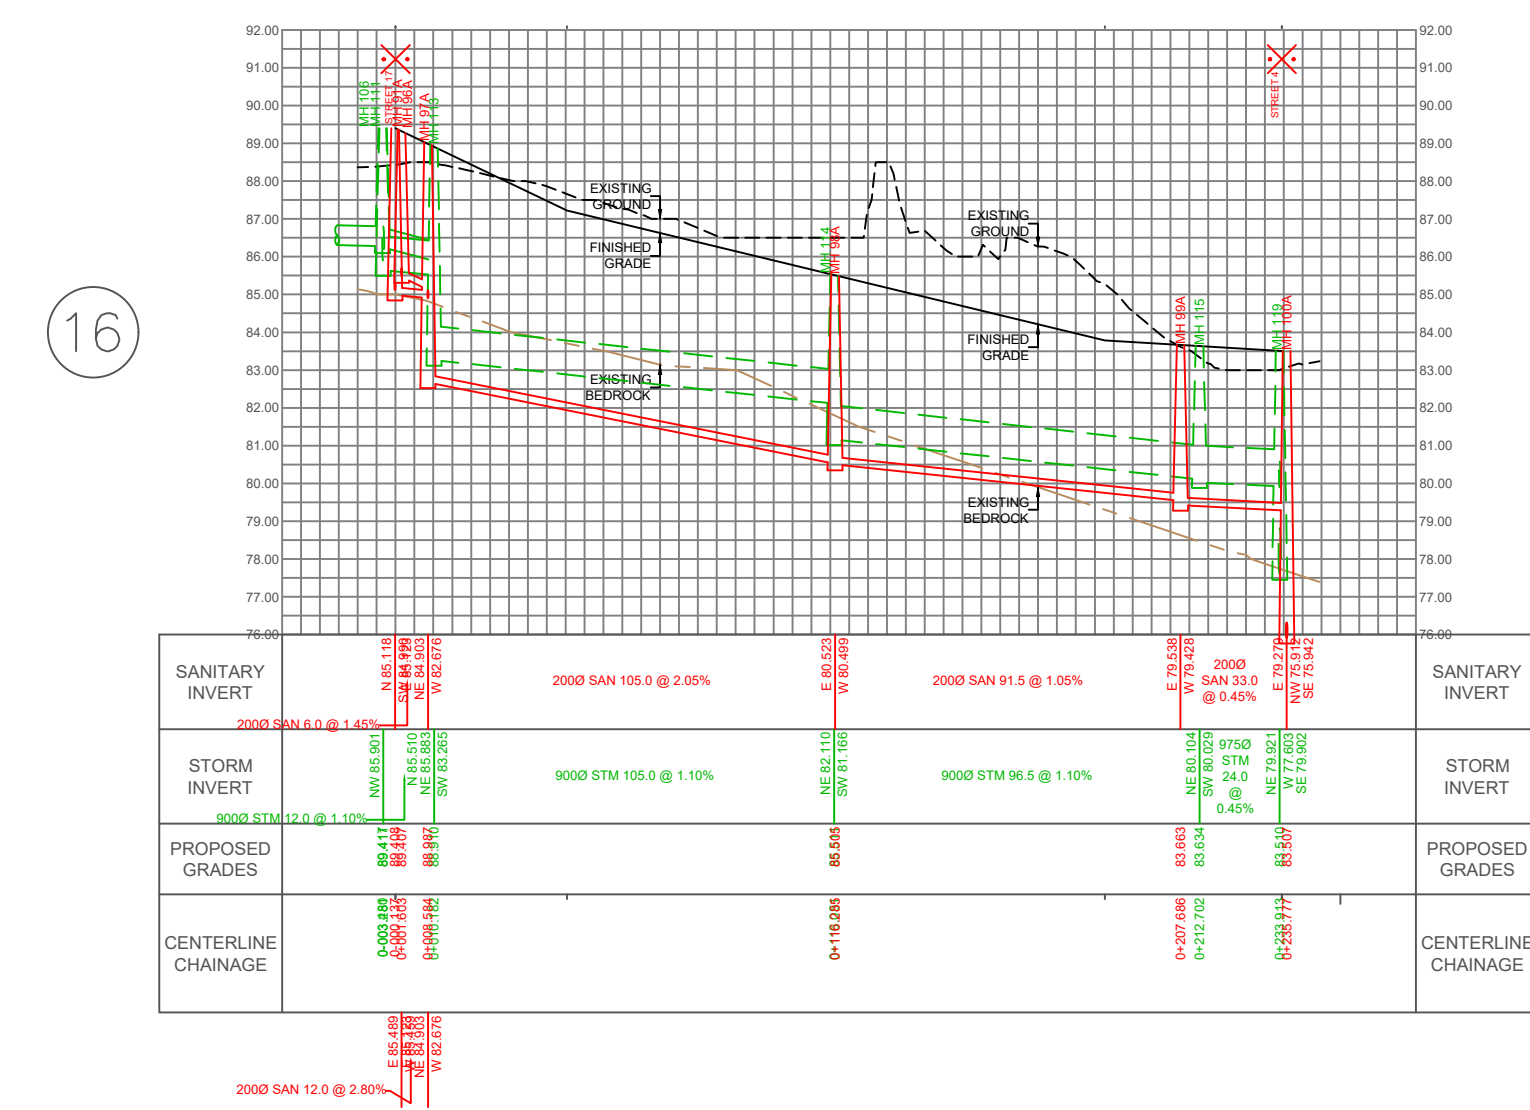


# POND INLET

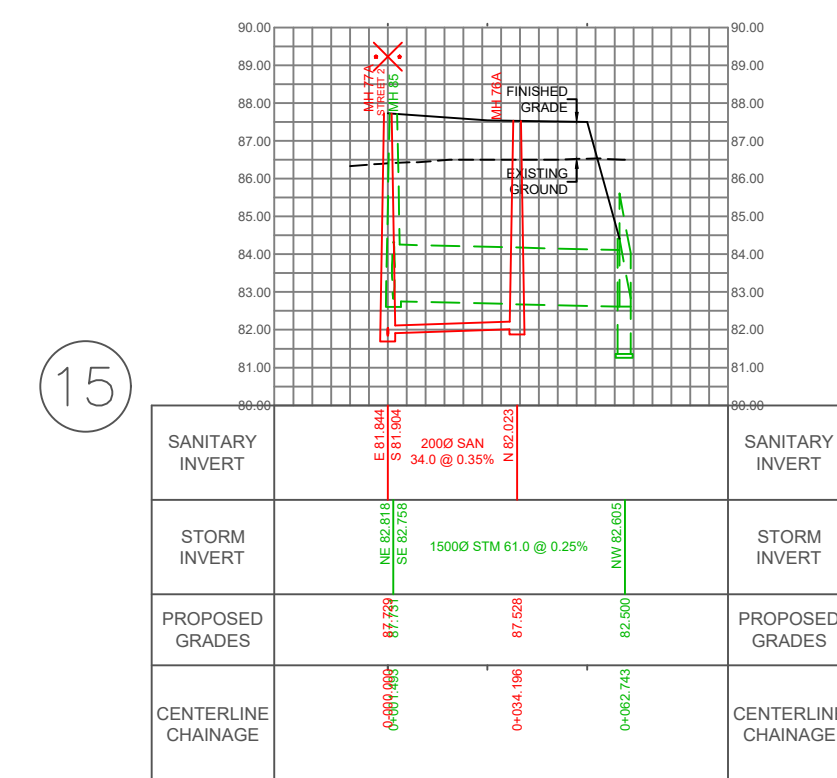

# STREET 10

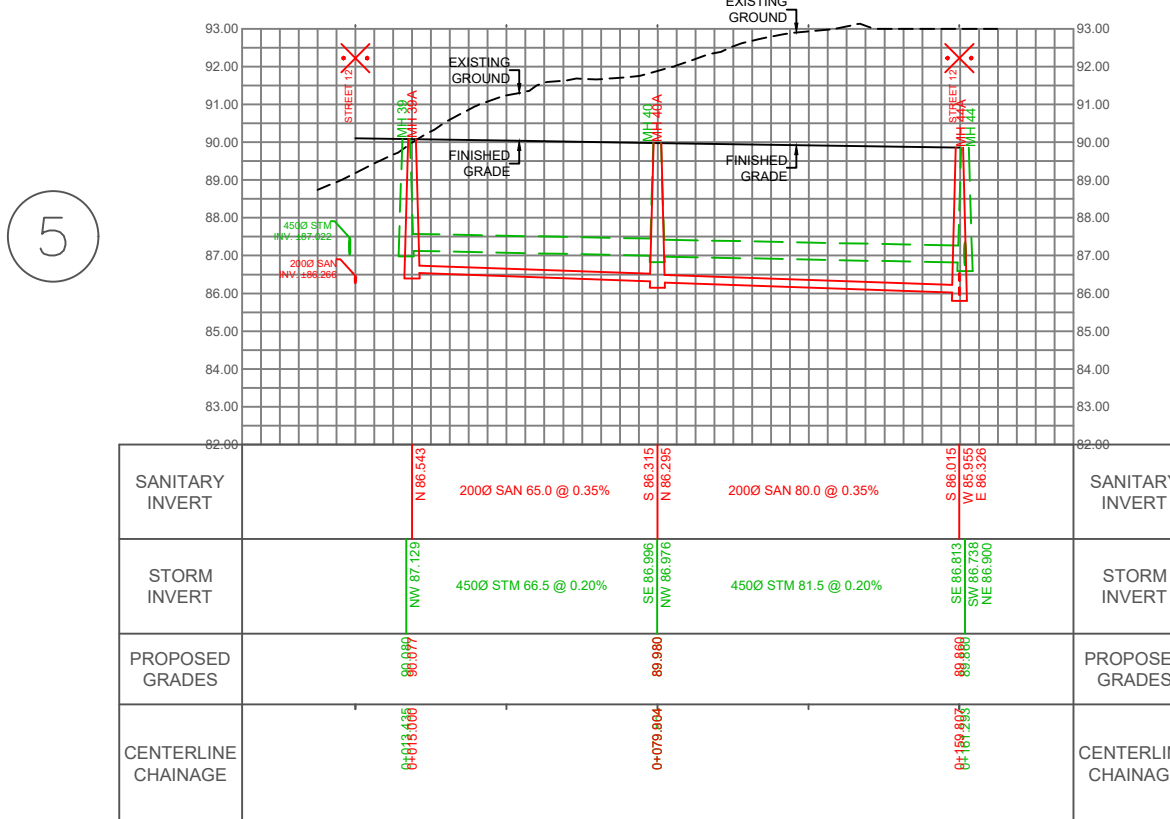

# STREET 5

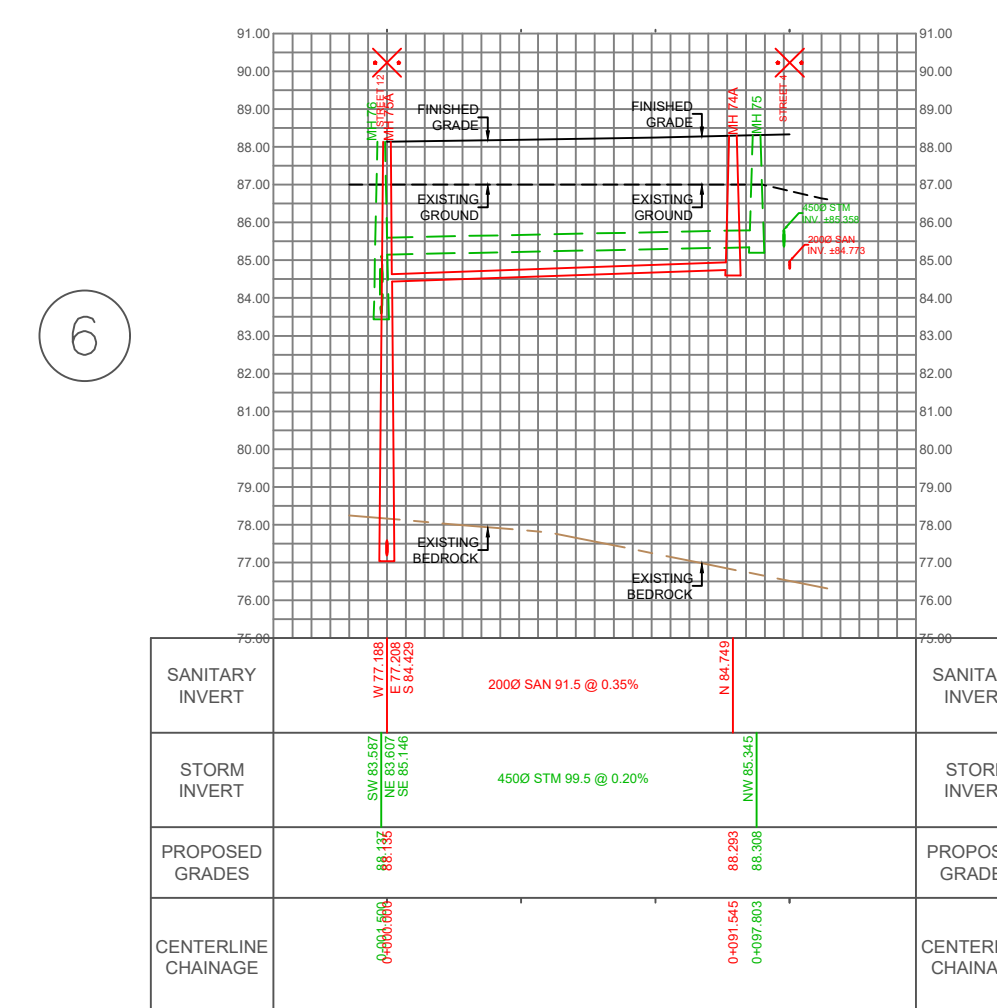

CARDINAL CREEK  
VILLAGE SOUTH  
CITY OF OTTAWA

### PROFILES

SCALE:	1:2000	PROJECT No.:	19-1153
DATE:	OCTOBER 2024	DRAWING:	7