
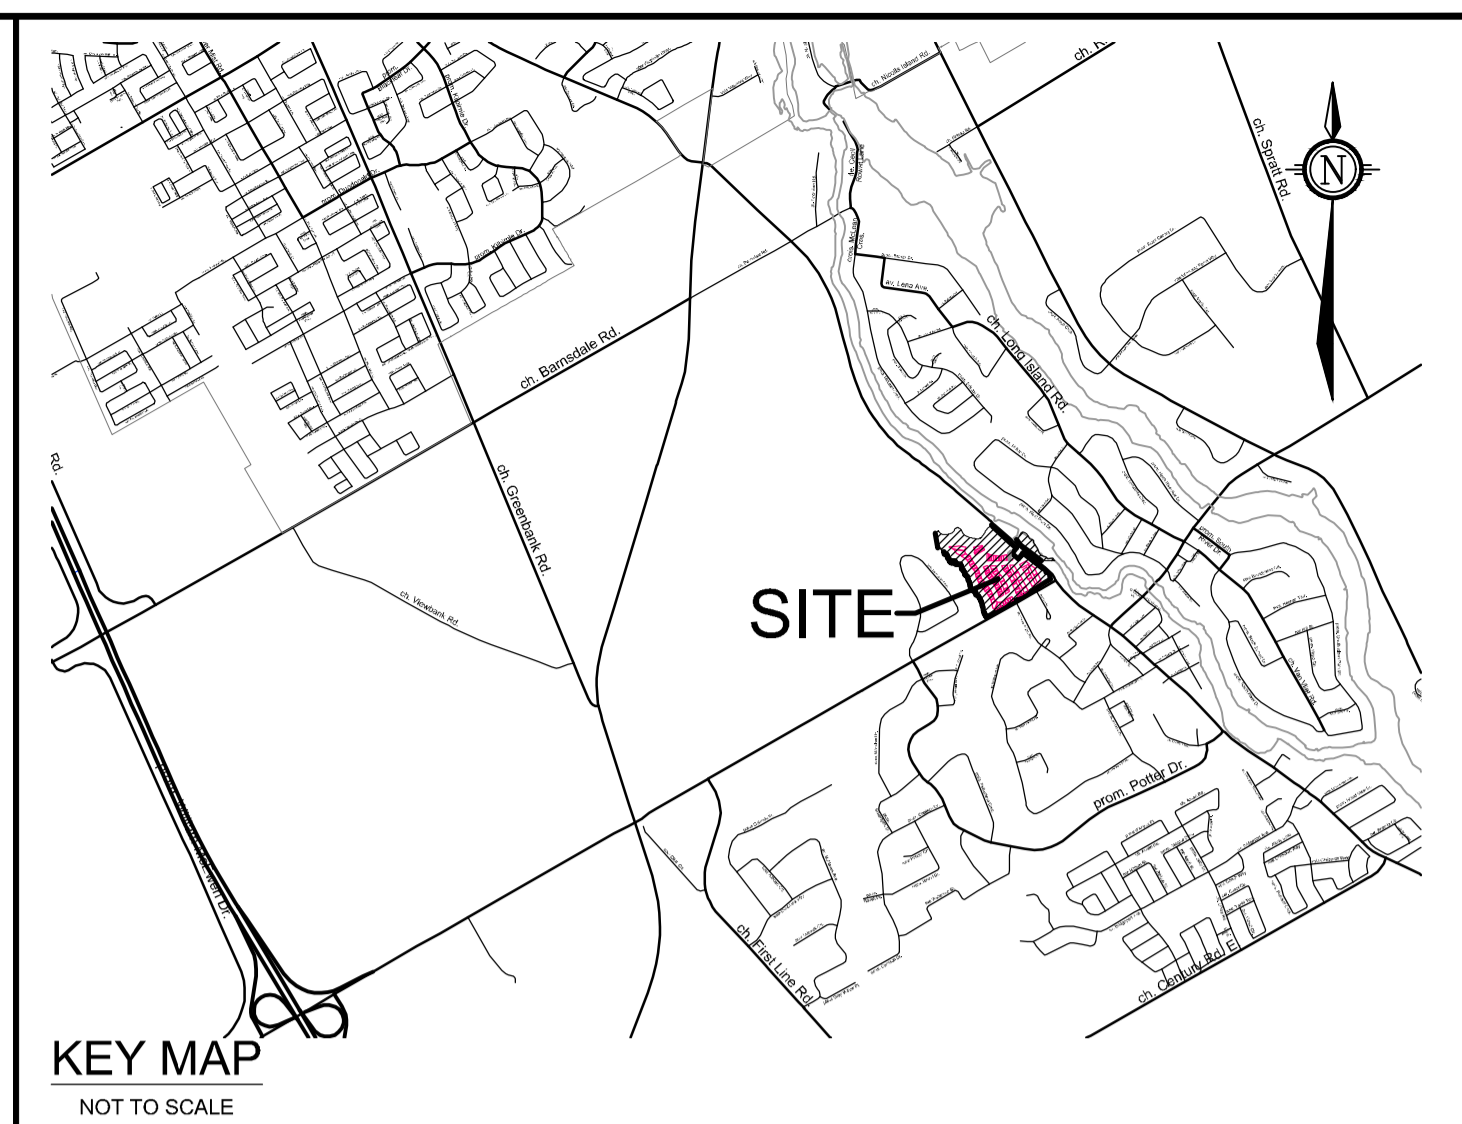



LEGEND

Property Line

Zoning Provisions:				
Proposed Zone V3B[XXXX]S[XXX]				
Zone Provisions	Required	Provided		
		Singles	Semis	Towns
Min. Lot Area	170m ²	360.0	232.6	181.4
Min. Lot Width	6m	10.2	7.7	6.06

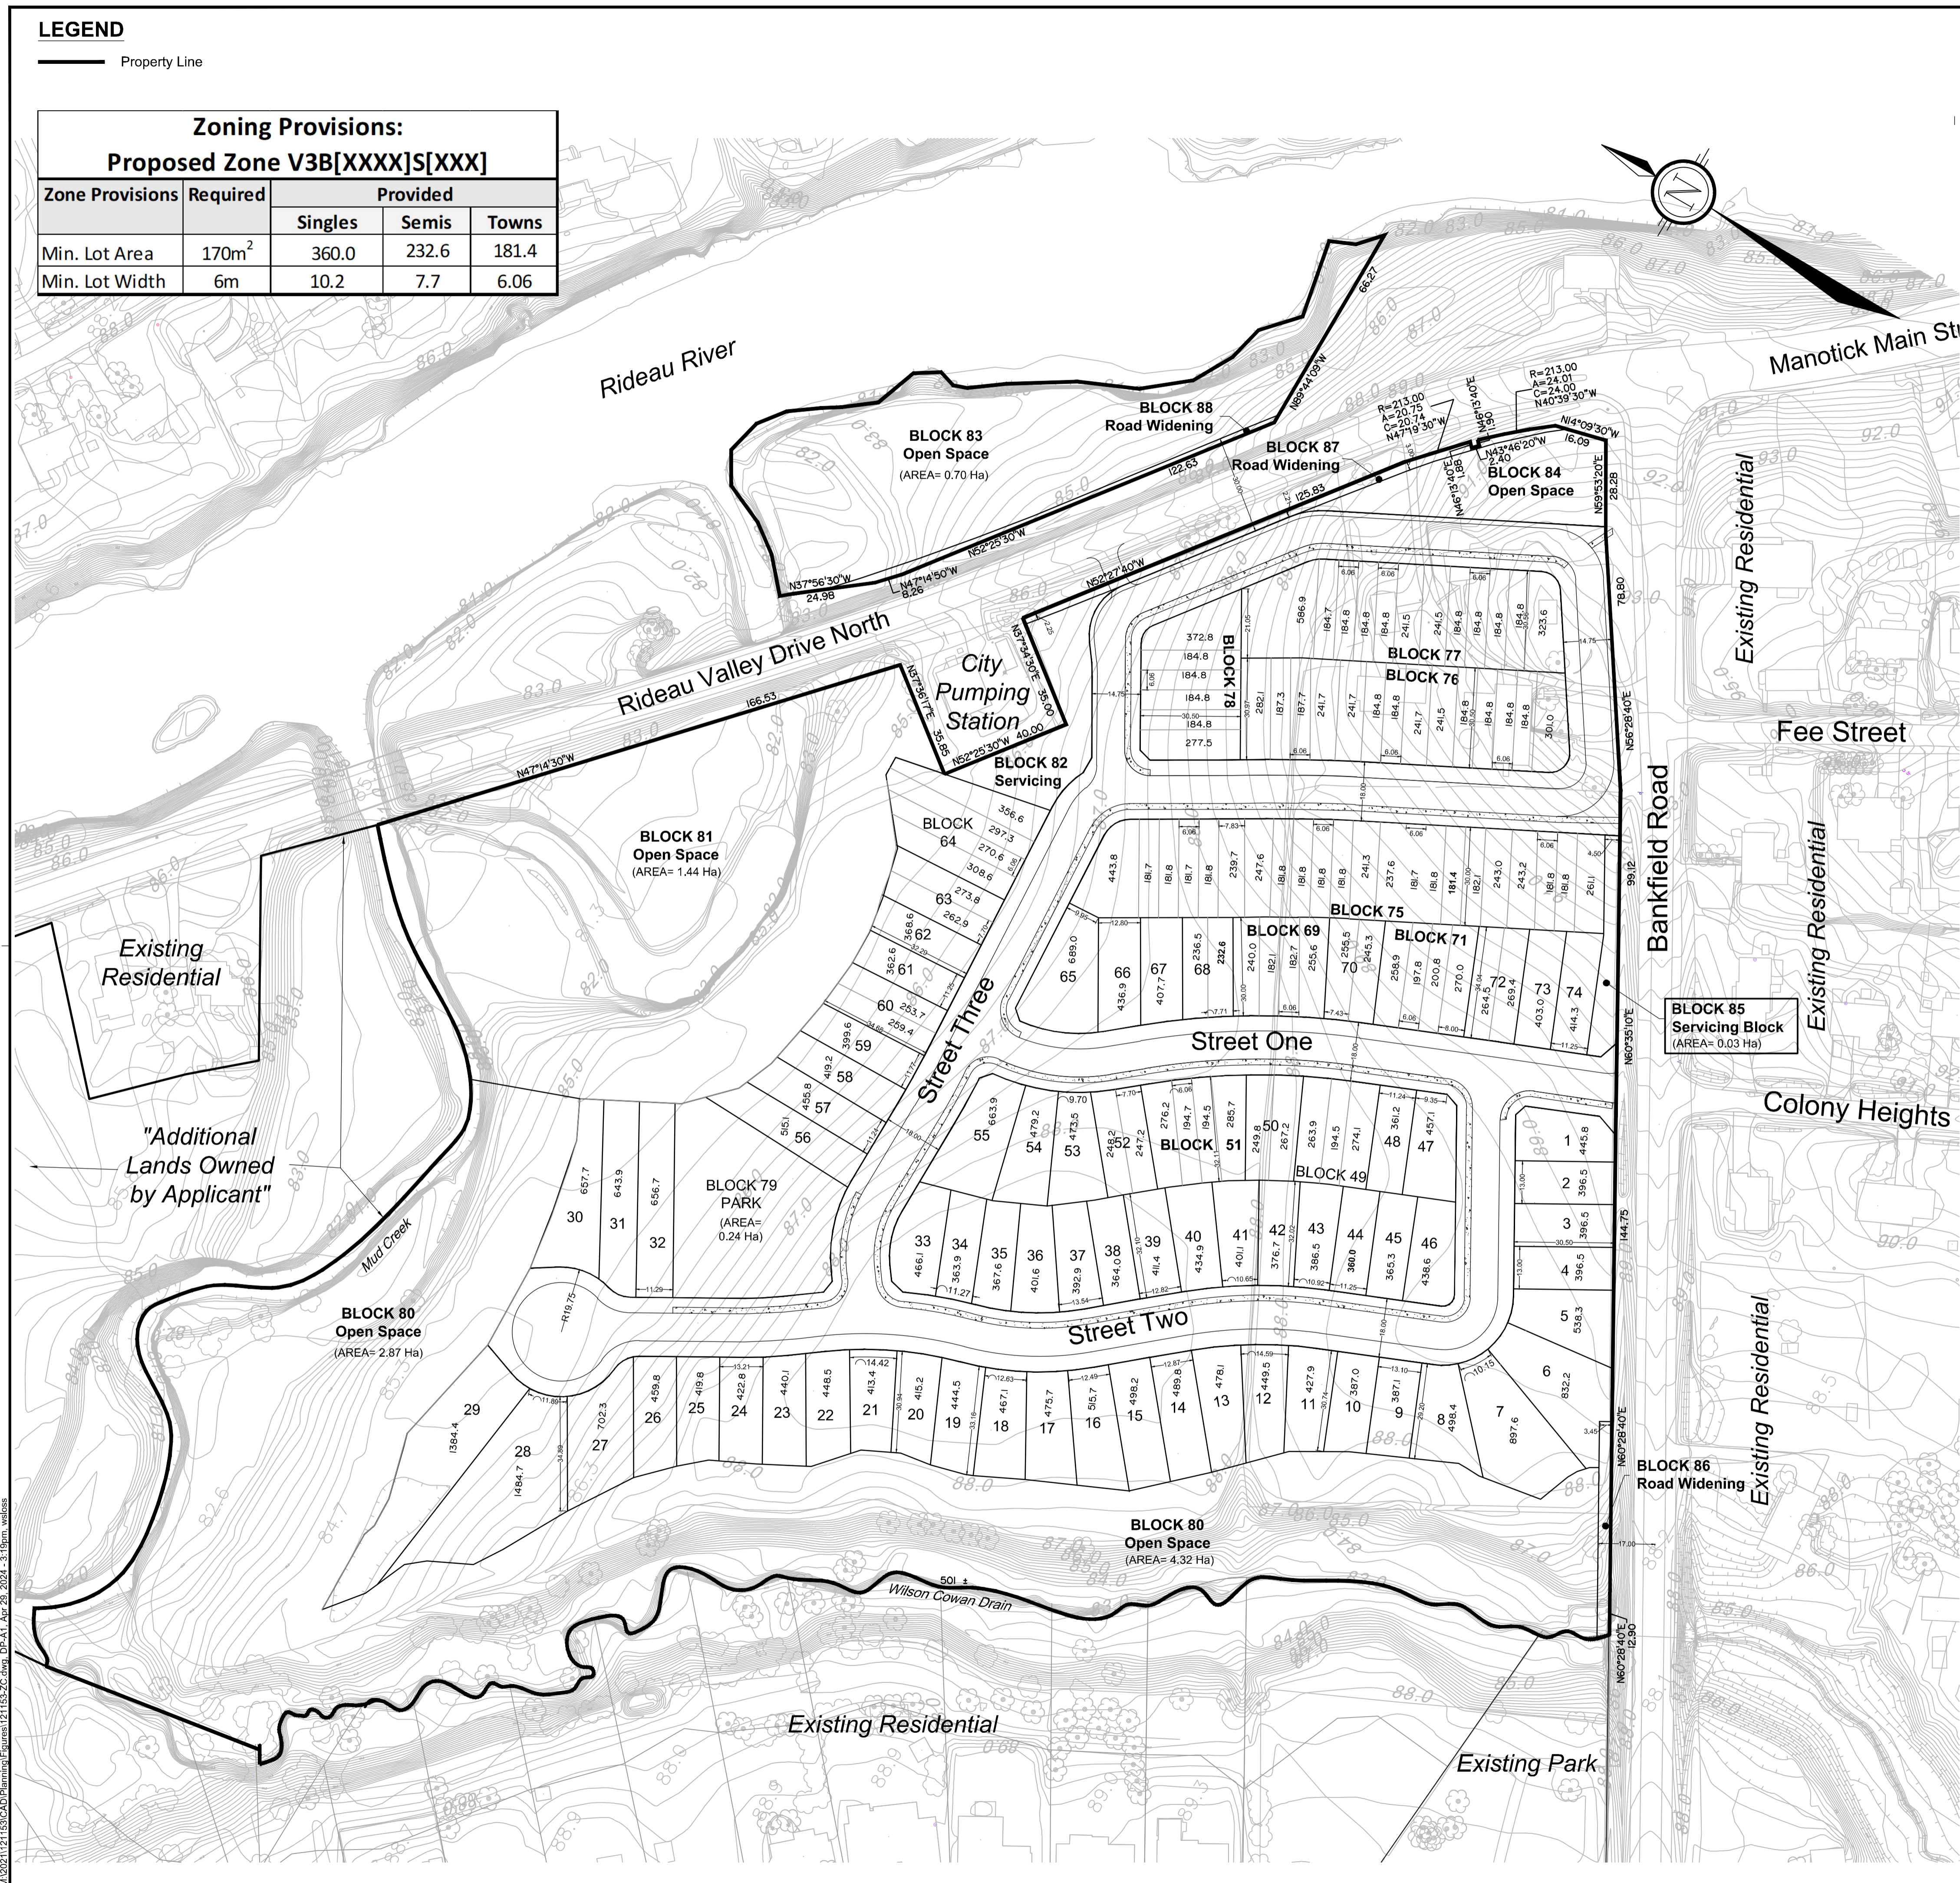

ZONING COMPLIANCE PLAN

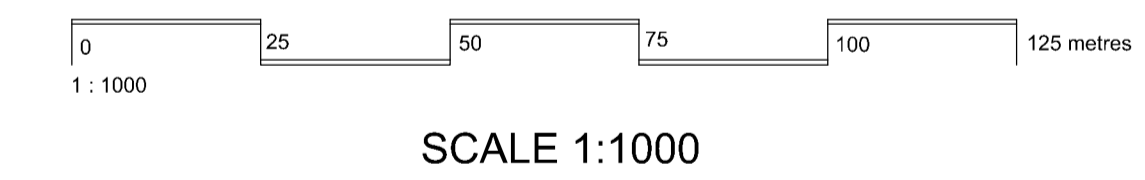

No.	REVISION	DATE	BY
2	REVISED CONCEPT PLAN	APRIL 29/24	JL
1	ISSUED FOR REVIEW	SEPT 11/23	JL

<p>Engineers, Planners & Landscape Architects Suite 200, 240 Michael Cowpland Drive Ottawa, Ontario, Canada K2M 1P6</p> <p>Telephone (613) 254-9643 Facsimile (613) 254-5867 Website www.novatech-eng.com</p>	ISSUED	APRIL, 2023
	PROJECT No.	121153
	DRAWING No.	121153-ZC

M:\2021\121153\CAD\Planning\Figures\121153-ZC.dwg, DP-A1, Apr 29, 2024, 3:19pm, webdss