

TITLE FRAME: 780mm x 534mm City of Ottawa 2008

Plot Date: 07/20/2017 7:08:02 PM

Last Saved: 07/19/2017 2:55:14 PM

Consultant's Information: C:\p\Working\Ottawa\Parsons_P005009\Drawings\2017\2017-01-FUNC.dgn

ST-MARY'S RIVERSIDE DRIVE SUBDIVISION ROADWAY MODIFICATIONS 3930 & 3960 RIVERSIDE DRIVE



Contract No. 478418 Dwg. No. 01

Sheet 1 of 1

GENERAL ARRANGEMENT

Asset No. _____

Asset Group _____


Des. M.J.P. Chk'd. P.R.

Dwn. M.J.P. Chk'd. P.R.

Utility Circ. No. _____ Index No. _____



Const. Inspector _____

Scale: HORIZONTAL
0m 5 10 20

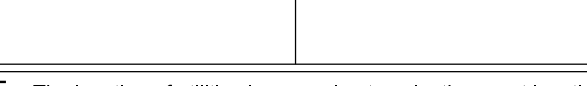

NOTE: The location of utilities is approximate only, the exact location should be determined by consulting the municipal authorities and utility companies concerned. The contractor shall prove the location of utilities and shall be responsible for adequate protection from damage.

No.	Description	By	Date (dd/mm/yy)
01	ISSUED FOR PRELIMINARY DESIGN	PR	05/09/18
02	ISSUED FOR PRELIMINARY DESIGN REV.1	PR	07/11/18
03	ISSUED FOR PRELIMINARY DESIGN REV.2	PR	09/11/22
04	ISSUED FOR PRELIMINARY DESIGN REV.3	PR	08/12/22
05	ISSUED FOR PRELIMINARY DESIGN REV.4	PR	19/06/23

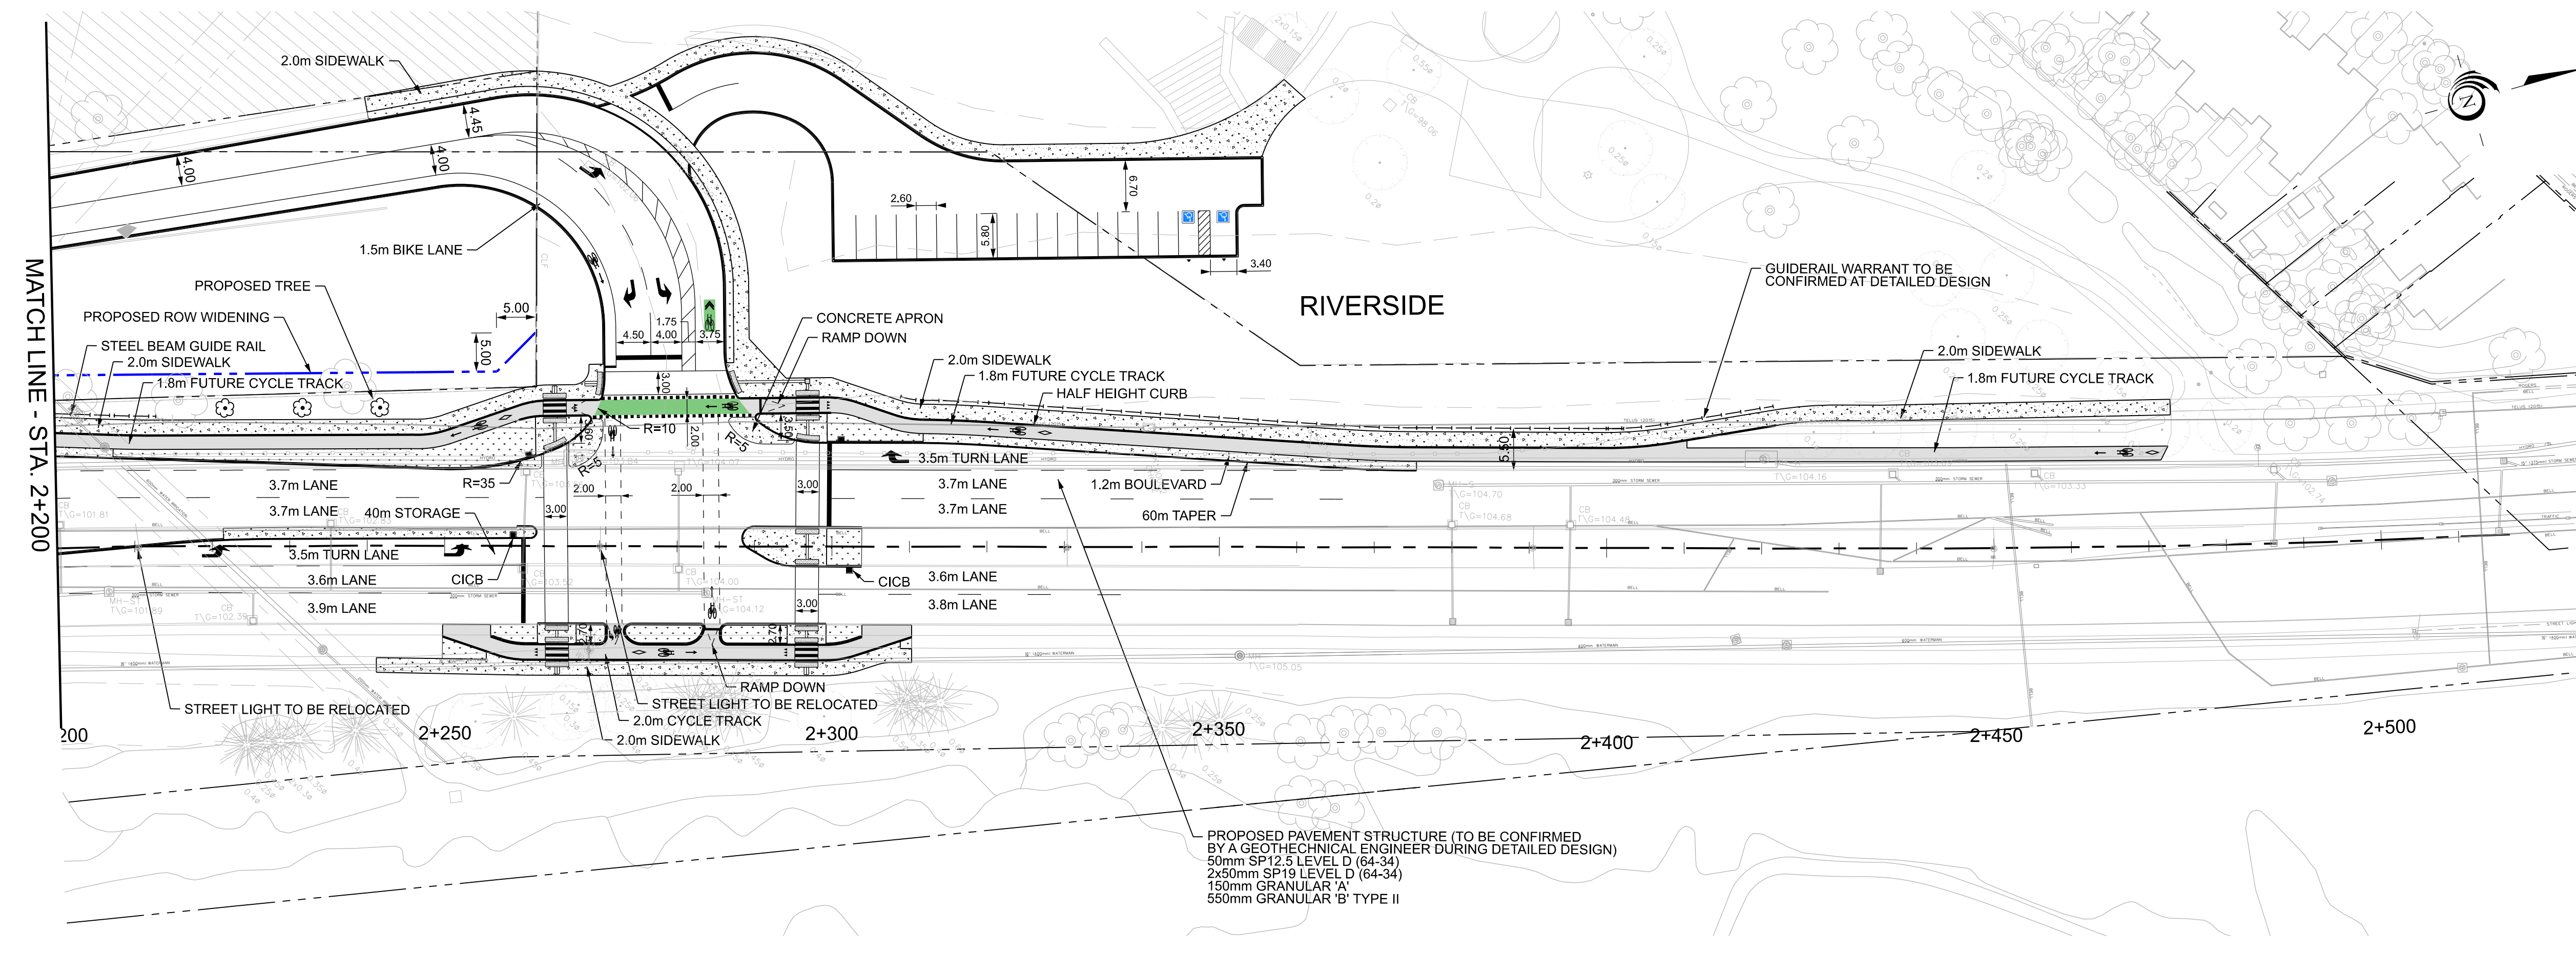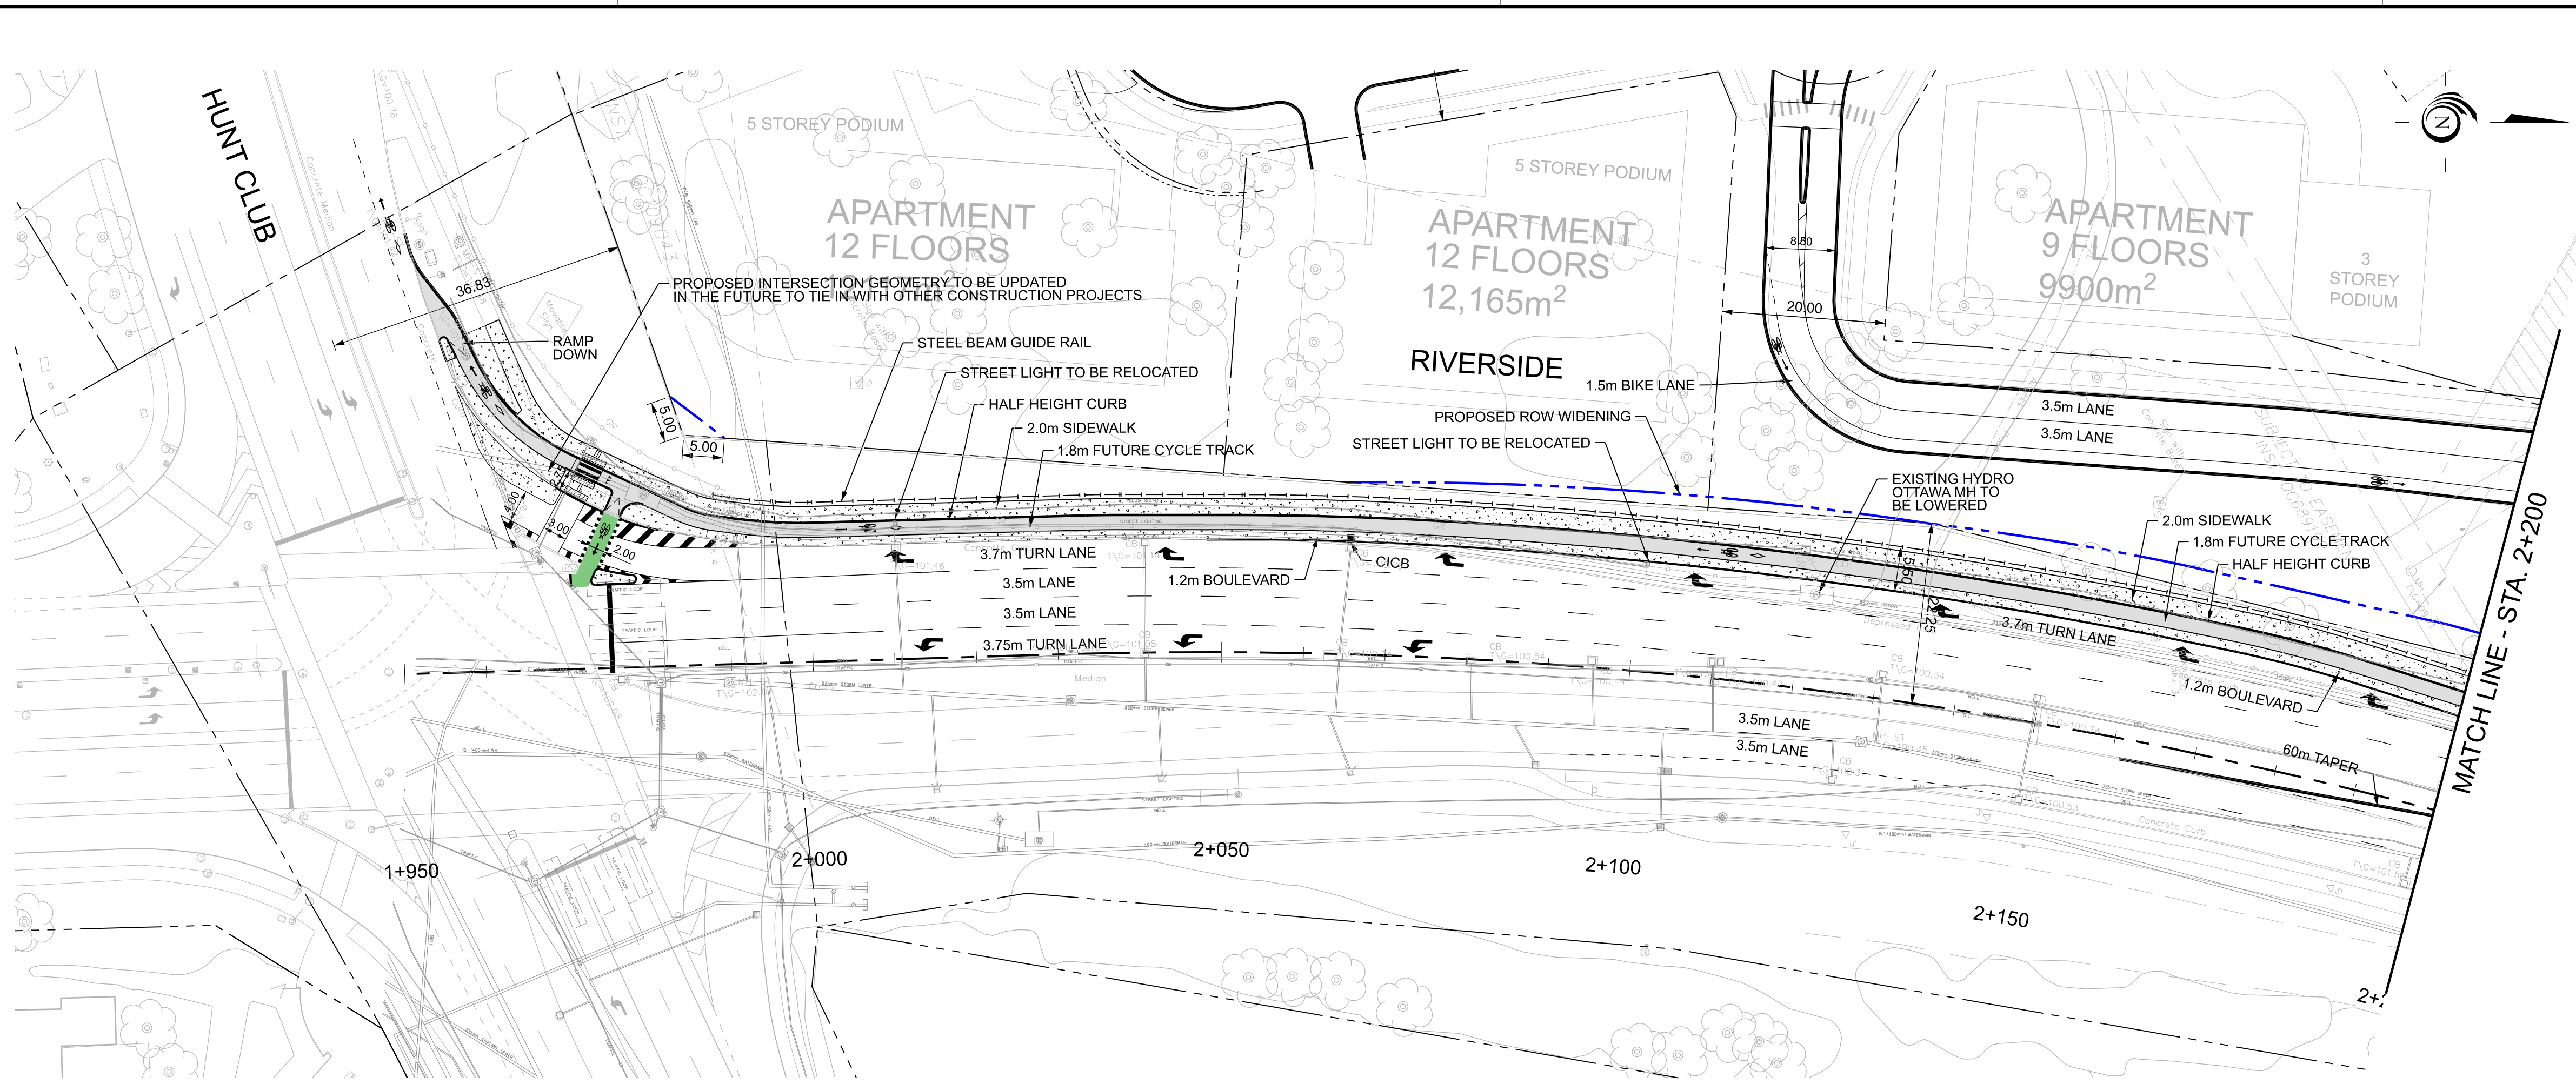

TITLE FRAME: 780mm x 534mm City of Ottawa 2008

Plot Date: 07/20/17 7:08:02 PM

Last Saved: 11/23/2022 9:45:59 AM

Consultant's Information: \\C:\CANS\7501\Drawings\7501-18\1000\DWGS\01 - Conceptual\7501-18-02-TYP.dgn

**ST-MARY'S RIVERSIDE DRIVE
SUBDIVISION
ROADWAY MODIFICATIONS
3930 & 3960 RIVERSIDE DRIVE**



Contract No. **478418** Dwg. No. **02**
Sheet **2** of **2**

TYPICAL SECTION

Asset No. _____

Asset Group _____



Des. M.J.P. Chk'd. P.R.

Dwn. M.J.P. Chk'd. P.R.

Utility Circ. No. _____ Index No. _____

Const. Inspector _____


Scale: _____

N.T.S.


NOTE: The location of utilities is approximate only, the exact location should be determined by consulting the municipal authorities and utility companies concerned. The contractor shall prove the location of utilities and shall be responsible for adequate protection from damage.

No.	Description	By	Date (dd/mm/yy)
01	ISSUED FOR PRELIMINARY DESIGN	PR	05/09/18
02	ISSUED FOR PRELIMINARY DESIGN REV.1	PR	07/11/18
03	ISSUED FOR PRELIMINARY DESIGN REV.3	PR	09/11/22

NOTE:
ALL DIMENSIONS ARE IN METERS UNLESS OTHERWISE INDICATED.

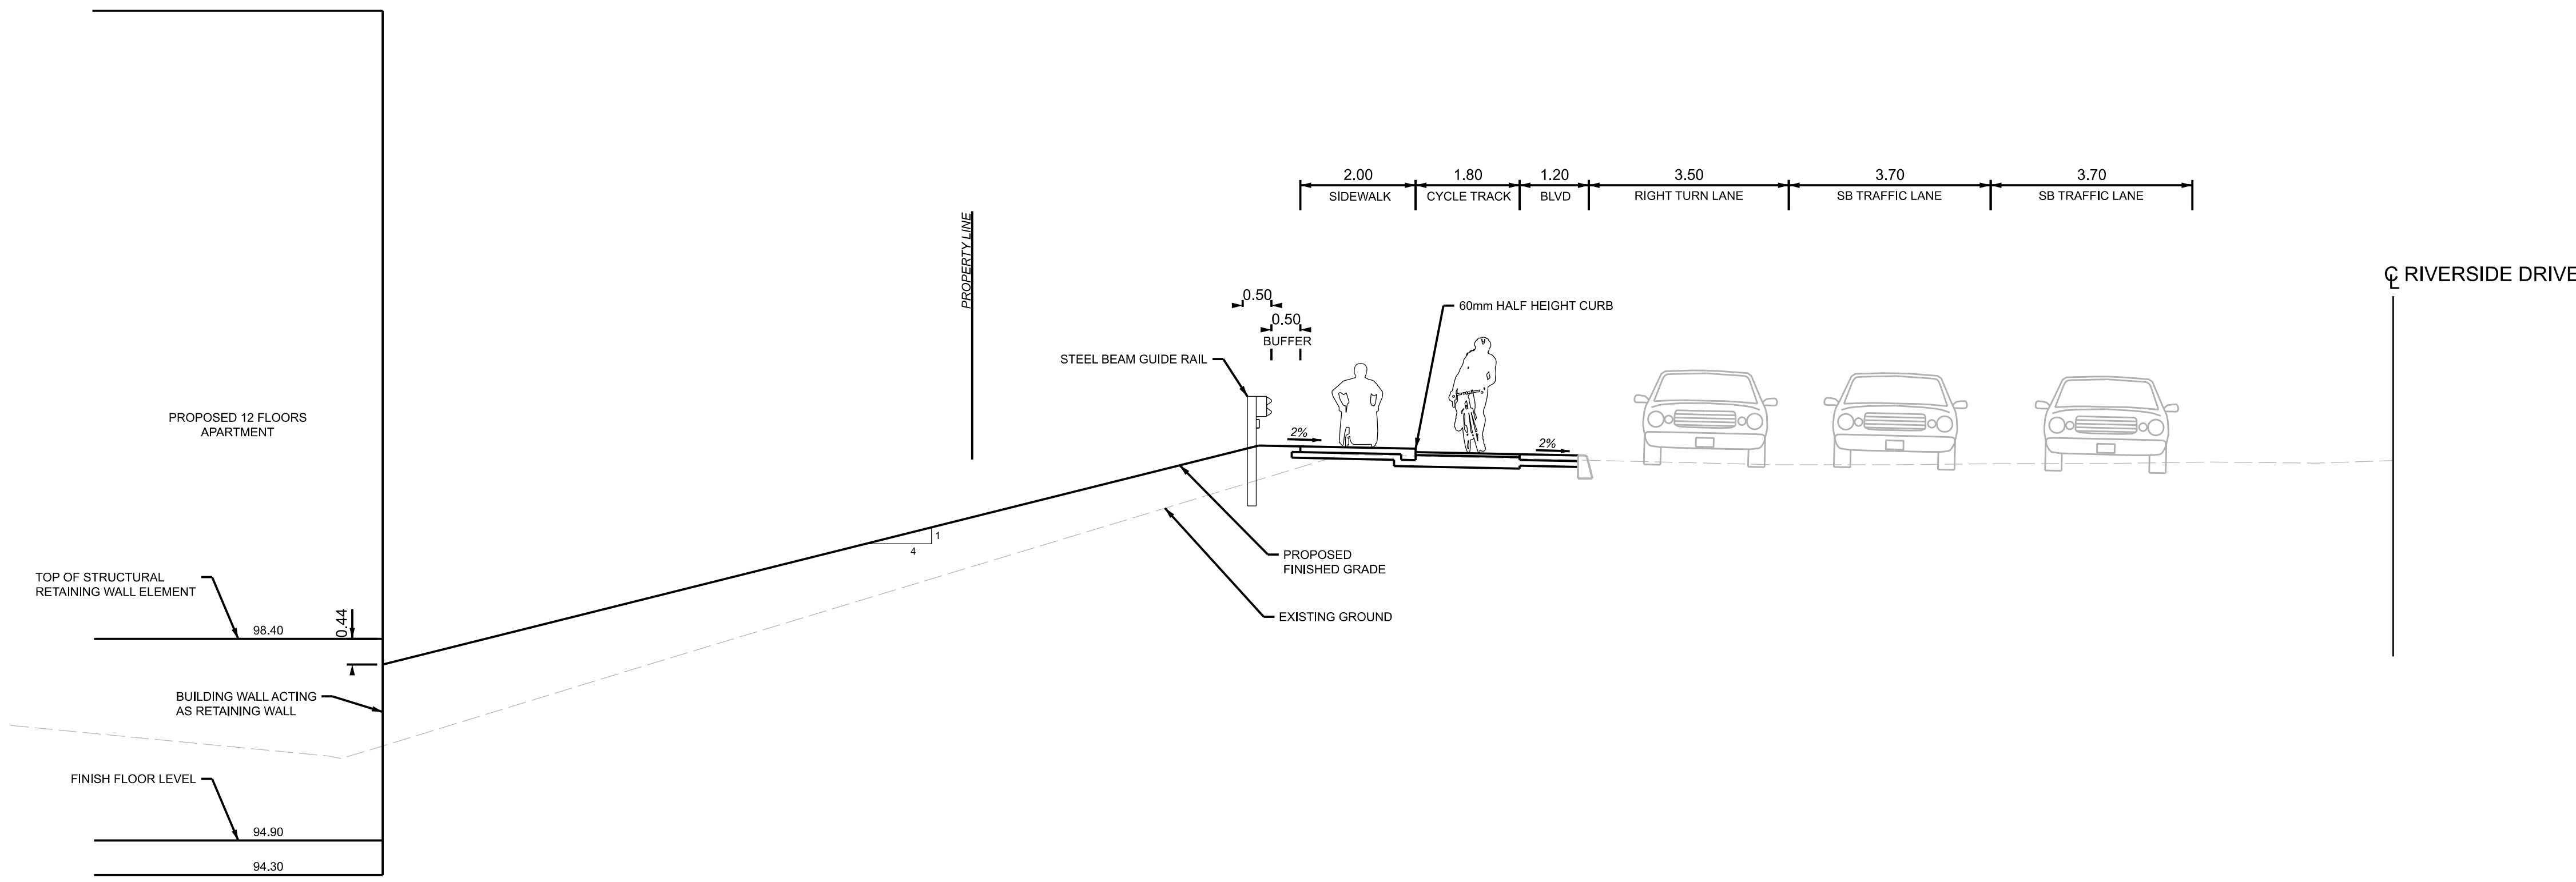

**RIVERSIDE DRIVE
2+020 TYPICAL SECTION**

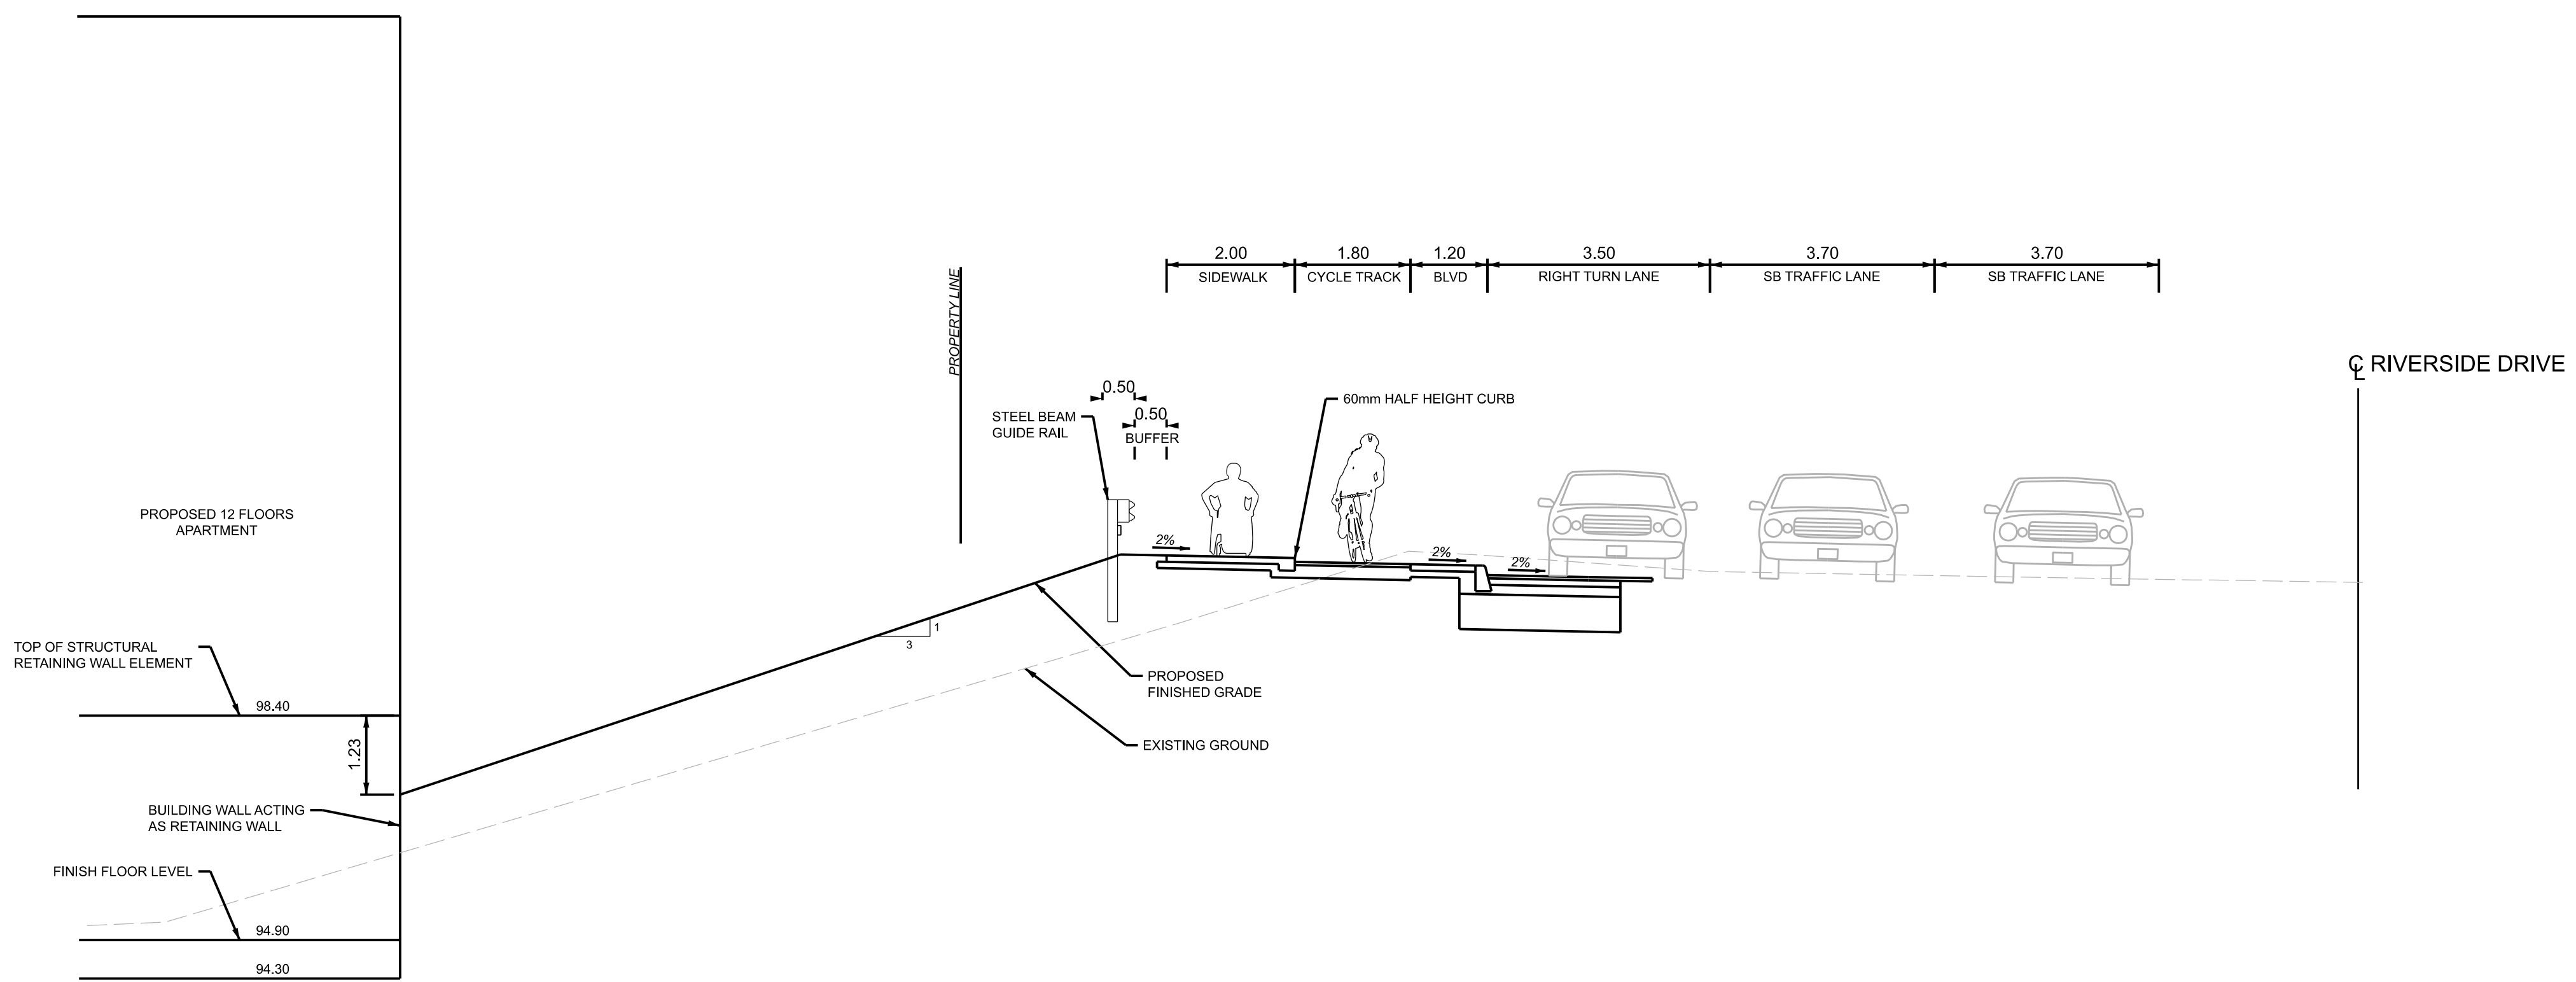

**RIVERSIDE DRIVE
2+090 TYPICAL SECTION**