

**ST-MARY'S RIVERSIDE DRIVE
SUBDIVISION
ROADWAY MODIFICATIONS
3930 & 3960 RIVERSIDE DRIVE**




Project No. 478418	Dwg. No. 001
Sheet 1 of 1	
Asset No. _____	
Asset Group _____	
Des. EP	Chk'd. PR
Dwn. EP	Chk'd. PR
Utility Circ. No.	Index No.
Const. Inspector _____	
Scale: HORIZONTAL 0m 5 10 20	



NOTE: The location of utilities is approximate only, the exact location should be determined by consulting the municipal authorities and utility companies concerned. The contractor shall prove the location of utilities and shall be responsible for adequate protection from damage.

No.	Description	By	Date (dd/mm/yy)
1	ISSUED FOR REVIEW	PR	12/12/23

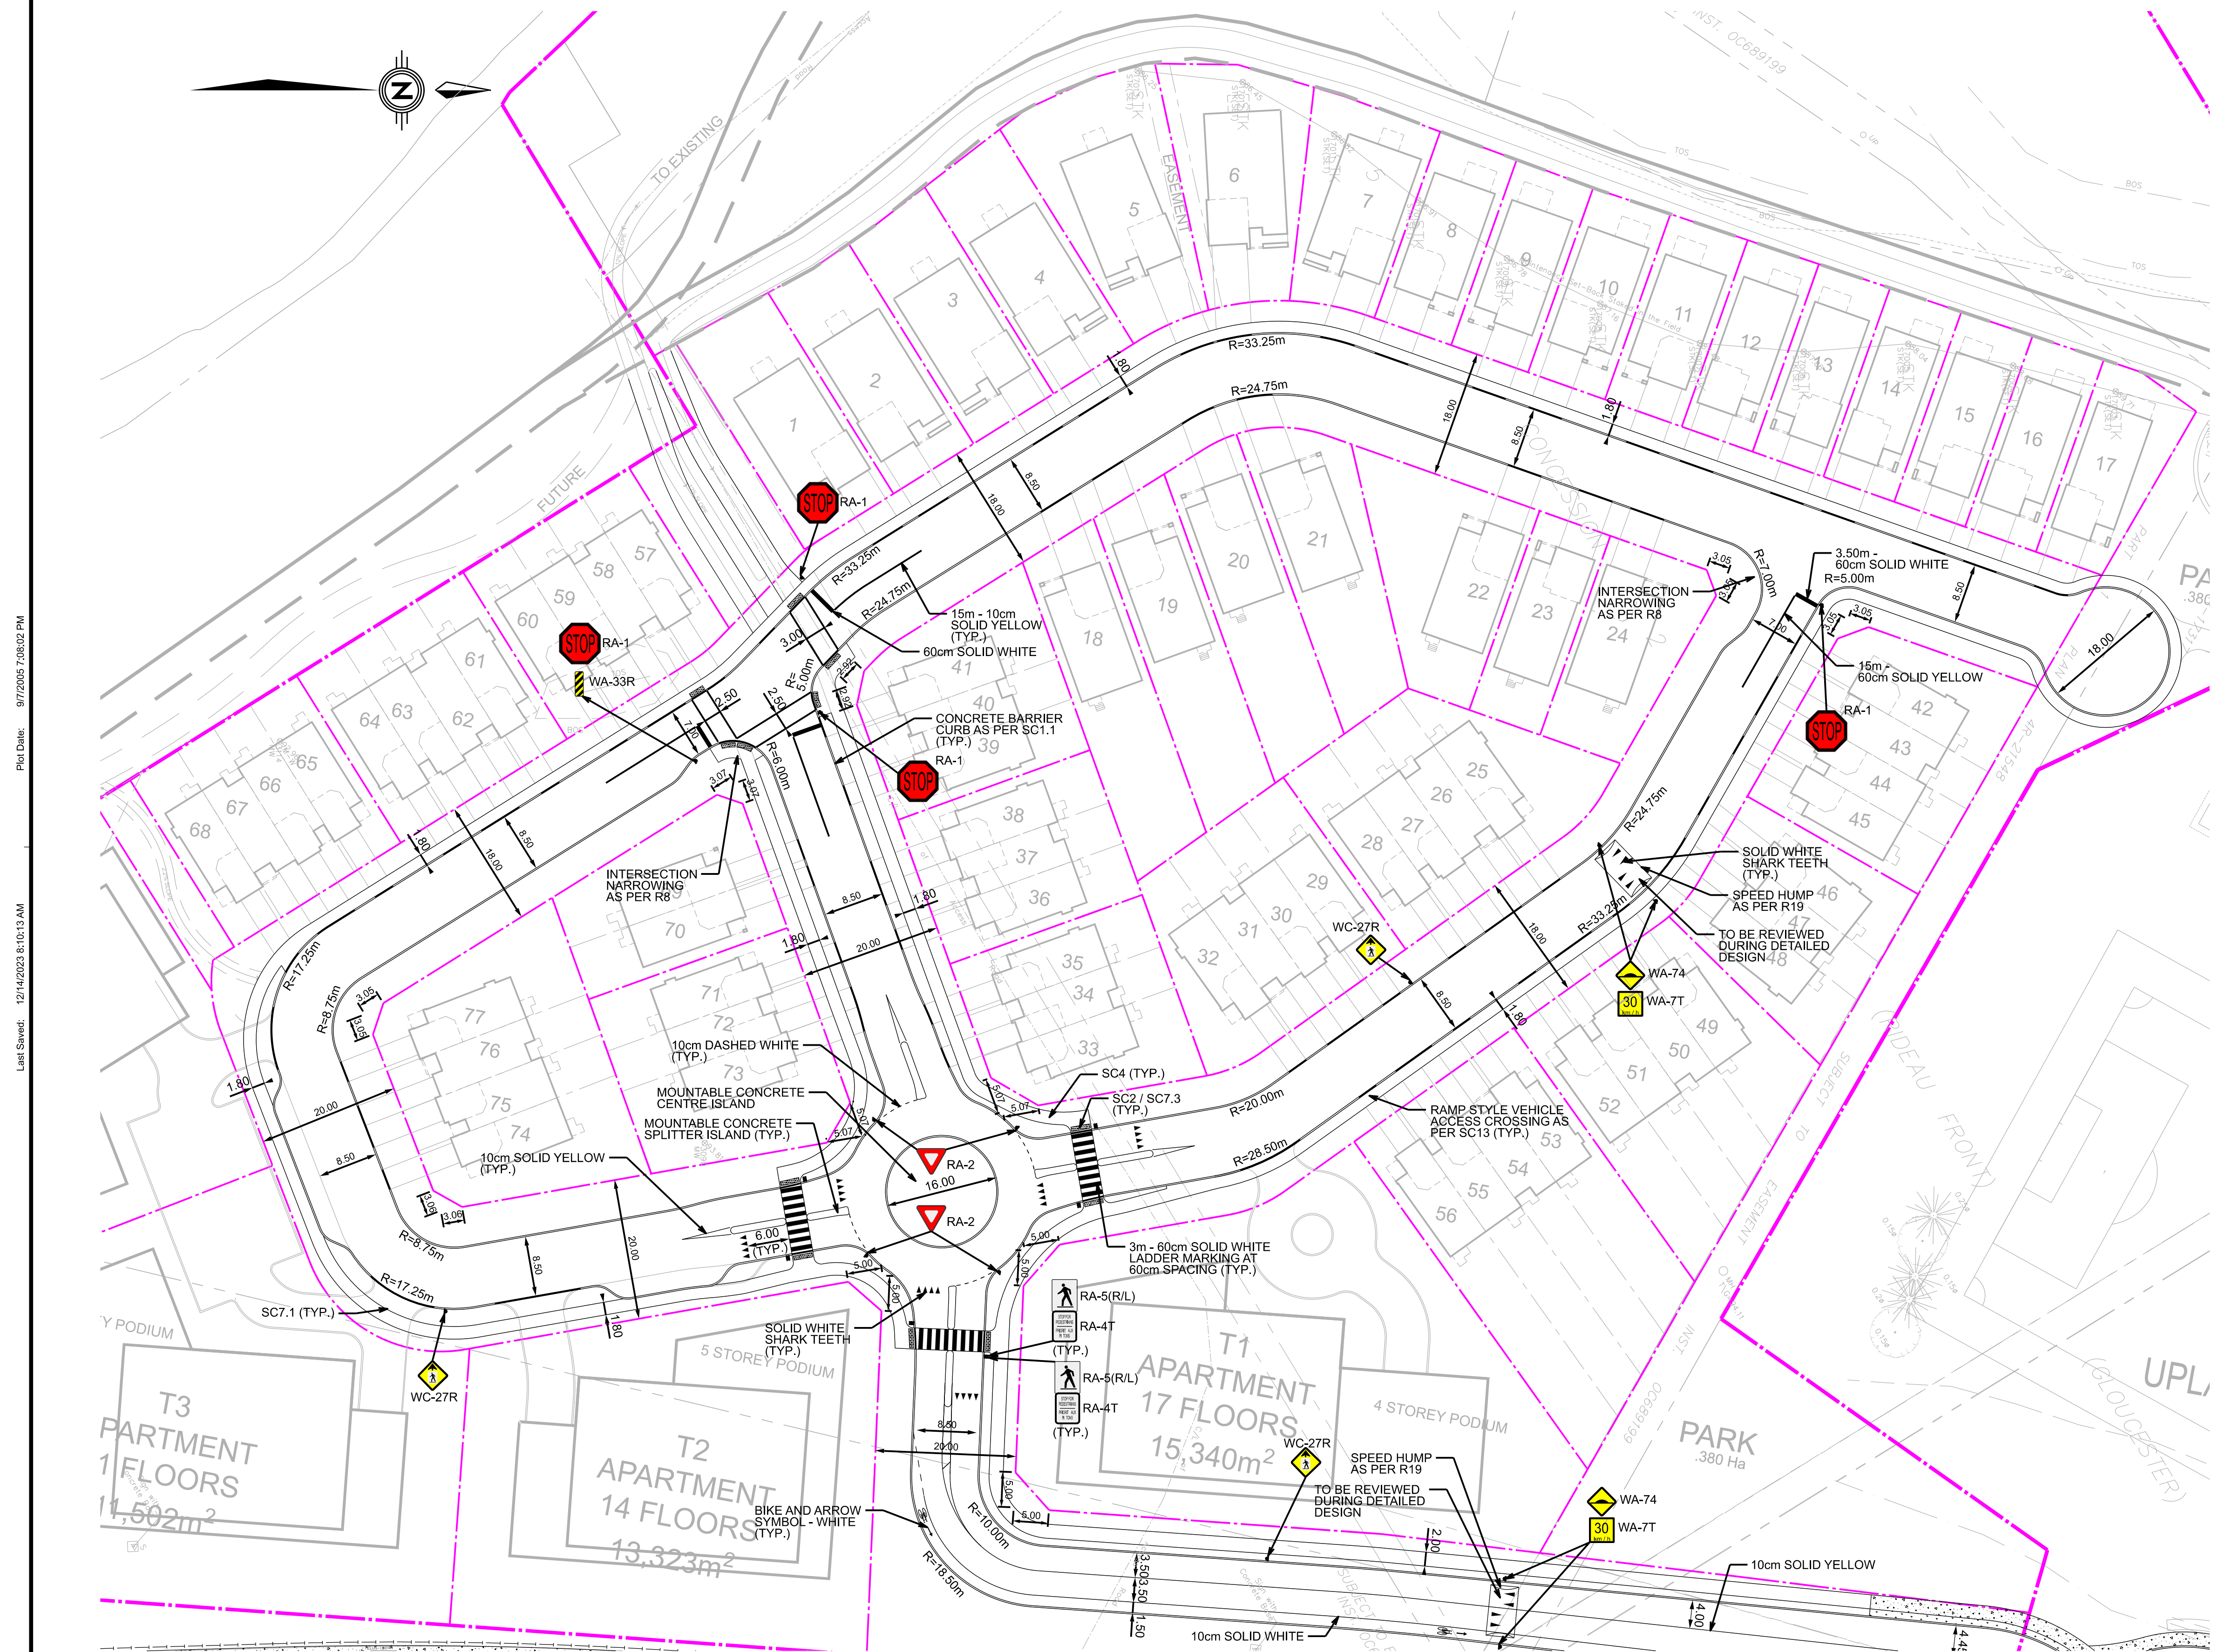

Plot Date: 9/7/2025 7:08:32 PM

Last Saved: 12/14/2023 8:10:13 AM

Consultant's Information: SPILPAT15