
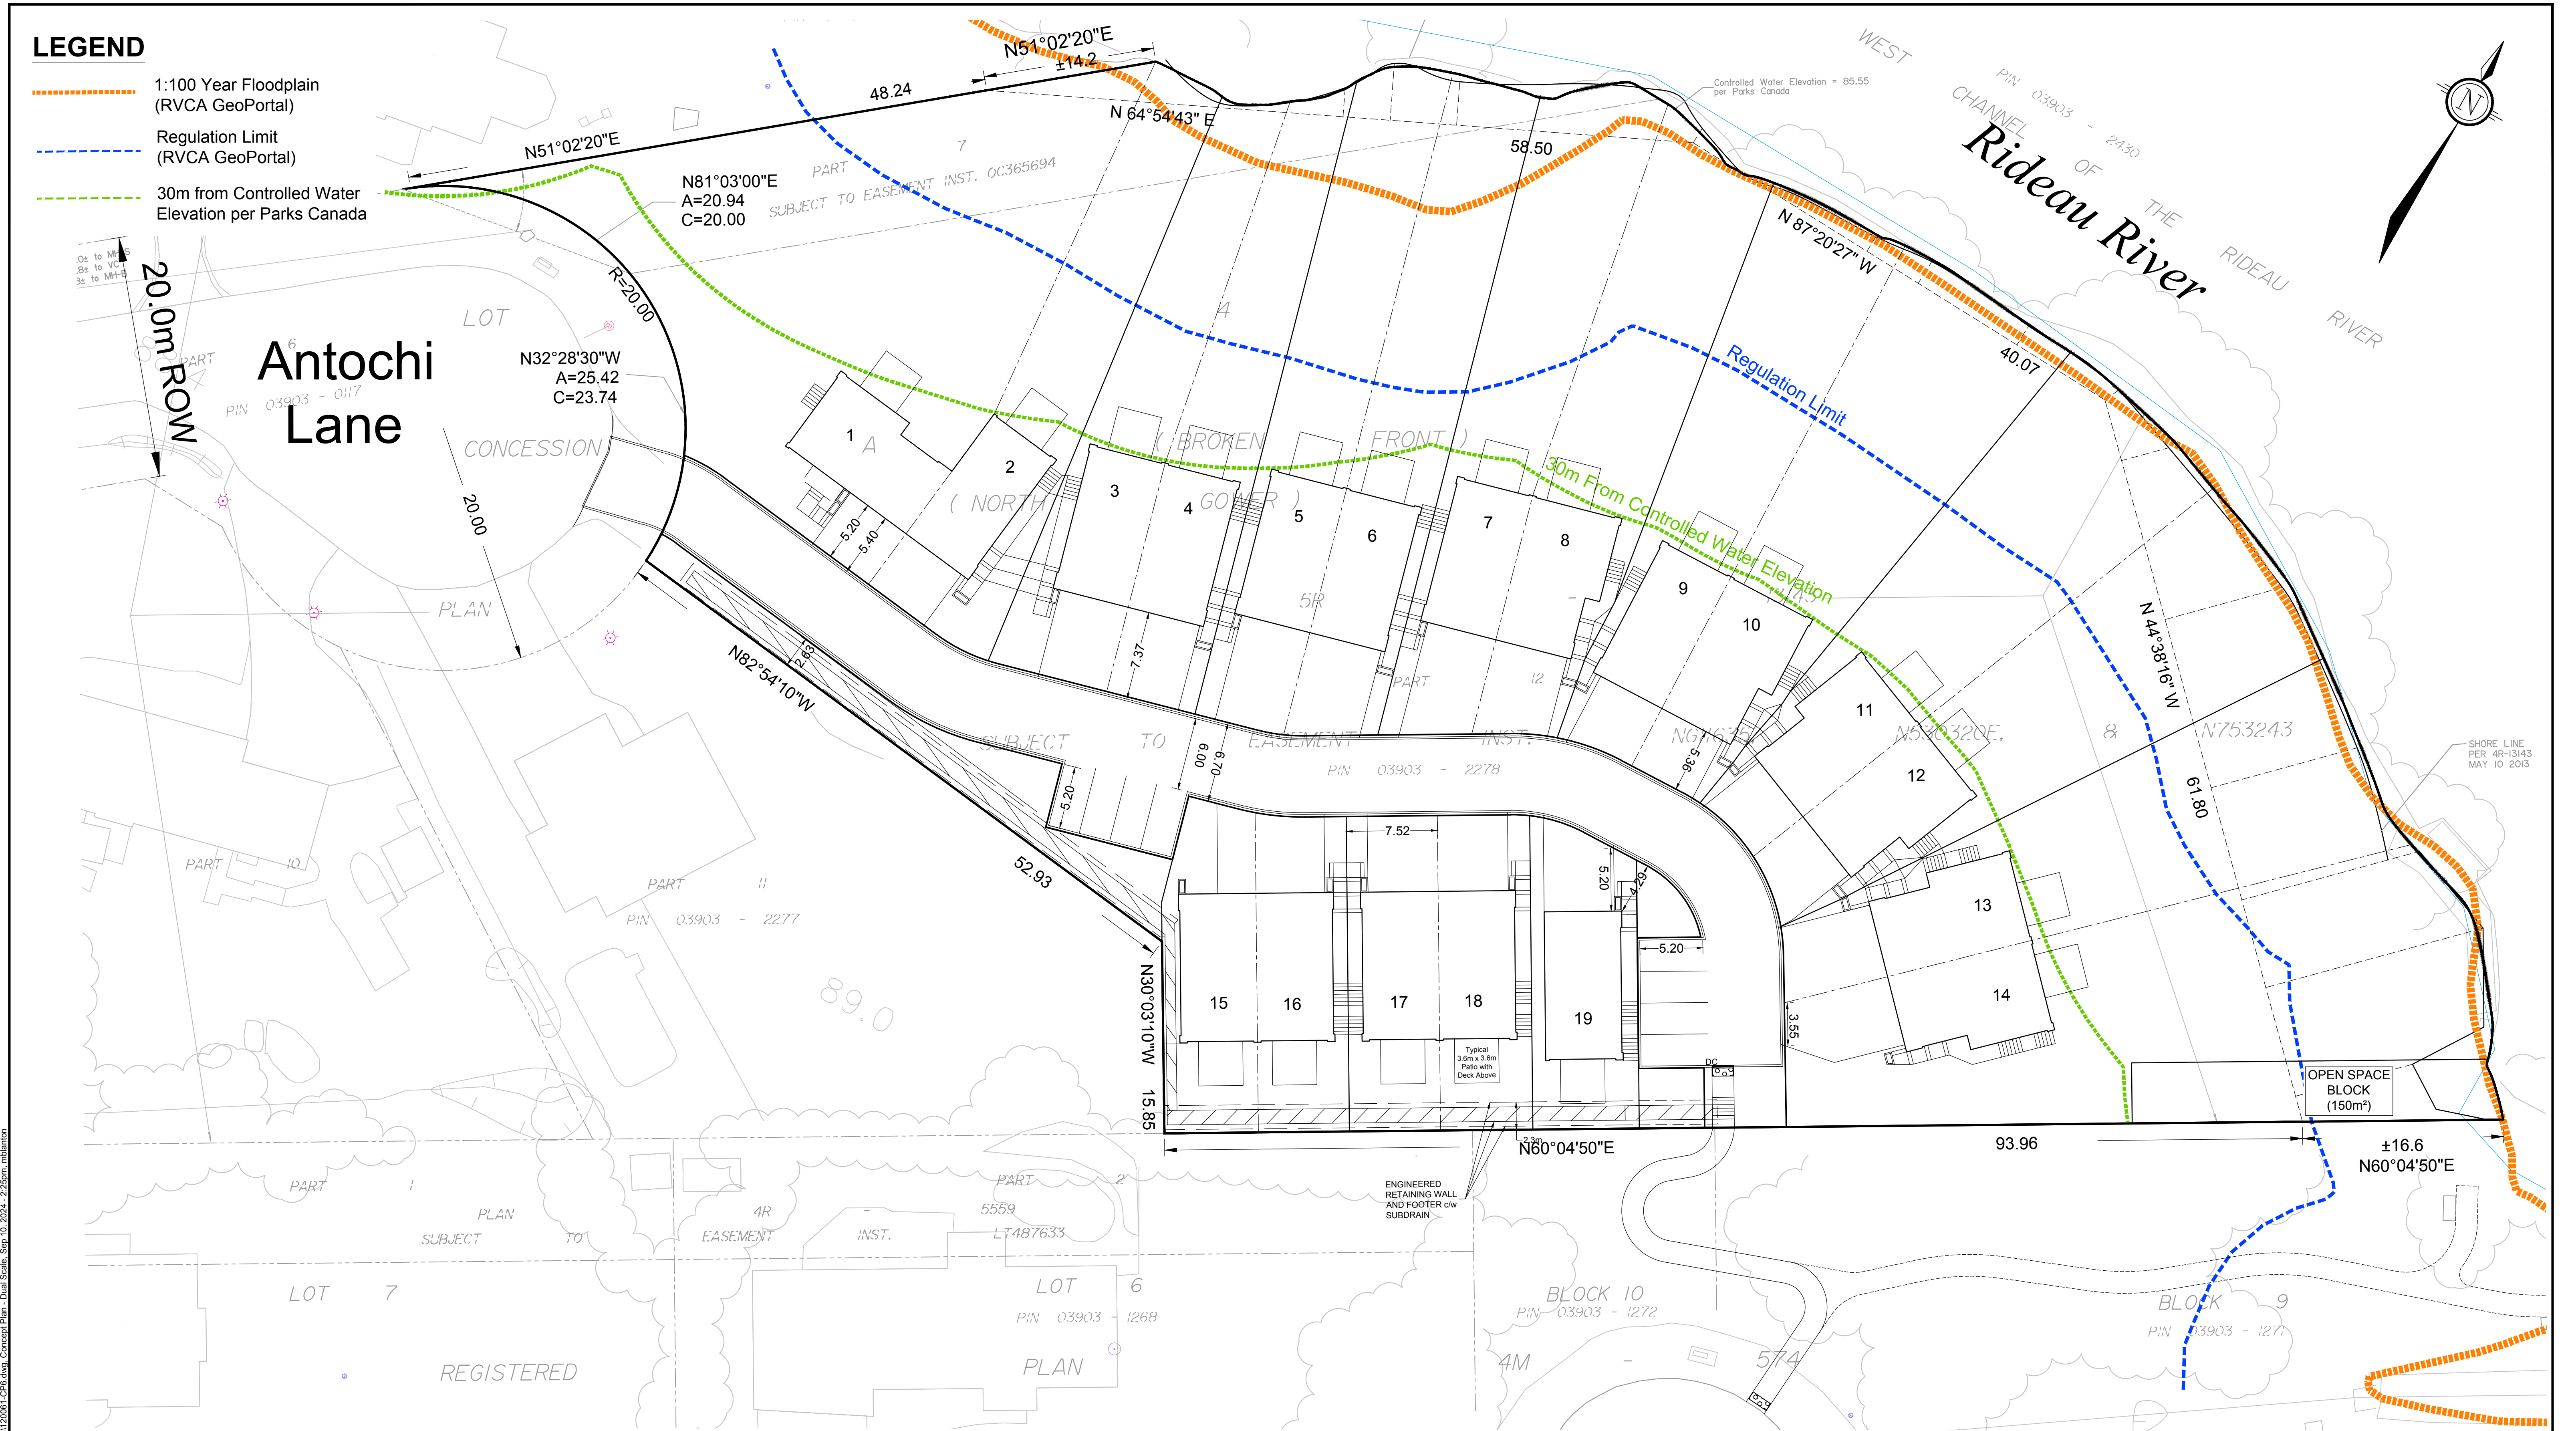



**LEGEND**

- 1:100 Year Floodplain (RVCA GeoPortal)
- - - - - Regulation Limit (RVCA GeoPortal)
- - - - - 30m from Controlled Water Elevation per Parks Canada

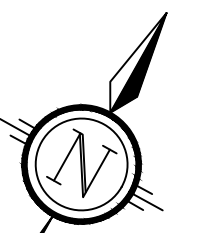

**NOTE:**  
 THE POSITION OF ALL POLE LINES, CONDUITS, WATERMANS, SEWERS AND OTHER UNDERGROUND AND OVERGROUND UTILITIES AND STRUCTURES IS NOT NECESSARILY SHOWN ON THE CONTRACT DRAWINGS, AND WHERE SHOWN, THE ACCURACY OF THE POSITION OF SUCH UTILITIES AND STRUCTURES IS NOT GUARANTEED. BEFORE STARTING WORK, DETERMINE THE EXACT LOCATION OF ALL SUCH UTILITIES AND STRUCTURES AND ASSUME ALL LIABILITY FOR DAMAGE TO THEM.

No.	REVISION	DATE	BY
4.	REVISED PATHWAY PER CITY COMMENTS	SEP 10/24	JL
3.	REVISED PATHWAY PER CITY COMMENTS	SEP 5/24	JL
2.	ADDED - PATHWAY & OPEN SPACE BLOCK	AUG 14/24	JL
1.	REVISED PRIVATE ROAD	JAN 26/23	JL

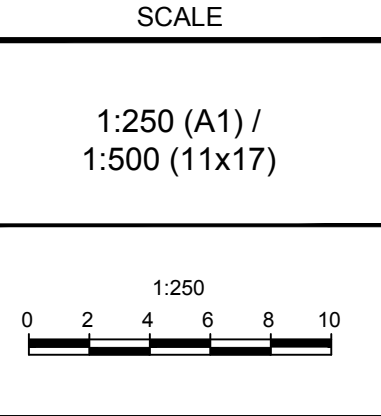

DESIGN	FOR REVIEW ONLY
CHECKED: XXX	
DRAWN: XXX	
CHECKED: wfs	
APPROVED: XXX	

**NOVATECH**  
 Engineers, Planners & Landscape Architects  
 Suite 200, 240 Michael Cowpland Drive  
 Ottawa, Ontario, Canada K2M 1P6  
 Telephone: (613) 254-9643  
 Facsimile: (613) 254-5867  
 Website: www.novatech-eng.com

CITY OF OTTAWA  
 1086 ANTOCHI LANE  
 DRAWING NAME  
**CONCEPT PLAN 6**

PROJECT No. 120061-00  
 REV 001  
 REV #4  
 DRAWING No. 120061-CP6

M:\30201\120061\120061-CP6.dwg, Concept Plan - Dual Scale, Sep 10, 2024 - 2:25pm, mblanton