

I REQUIRE THIS PLAN TO BE DEPOSITED UNDER THE LAND TITLES ACT

AUGUST 2 19 79

P. G. SMITH, O.L.S.

PLAN 4R-3284

RECEIVED AND DEPOSITED

DATE Oct 29 19 79


LAND REGISTRAR FOR THE OTTAWA-CARLETON No. 4

APPROVED 29 Oct. 1979

ASS'T EXAMINER OF SURVEYS

PARTS 1 to 17 Both Inclusive PARTS OF PARCELS 1-1 to 17-1 Respectively Both Inclusive - SECTION M-267.

COMPILED PLAN OF PART OF LOTS 1 to 17 Both Inclusive REGISTERED PLAN M-267 CITY OF OTTAWA REGIONAL MUNICIPALITY OF OTTAWA-CARLETON SURVEYED BY P.G. SMITH, O.L.S. FARLEY & MARTIN LTD 1979

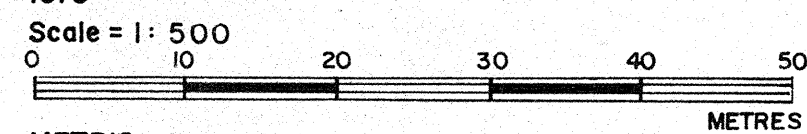

METRIC MEASUREMENTS SHOWN ON THIS PLAN ARE IN METRES AND MAY BE CONVERTED TO FEET BY DIVIDING BY 0.3048.

SURVEYOR'S CERTIFICATE


I HEREBY CERTIFY THAT THIS PLAN IS AN ACCURATE COMPILATION BASED ON DATA DERIVED FROM PLAN M-267

DATE Aug 2nd 1979

P.G. SMITH ONTARIO LAND SURVEYOR

NOTE

- 1. THE PERPENDICULAR WIDTHS OF ALL PARTS SHOWN HEREON ARE NOT TO SCALE.
2. ALL PARTS LIE WHOLLY WITHIN THE LIMITS OF LOTS BEARING CORRESPONDING NUMBERS AND HAVE PERPENDICULAR WIDTHS OF 1.22, 1.83 & 3.05 SHOWN THUS.
3. ALL PREVIOUSLY UNDEFINED LIMITS ARE PARALLEL WITH EXISTING LIMITS AND ARE PRODUCTIONS THEREOF AND INTERSECT AT COMMON POINTS.

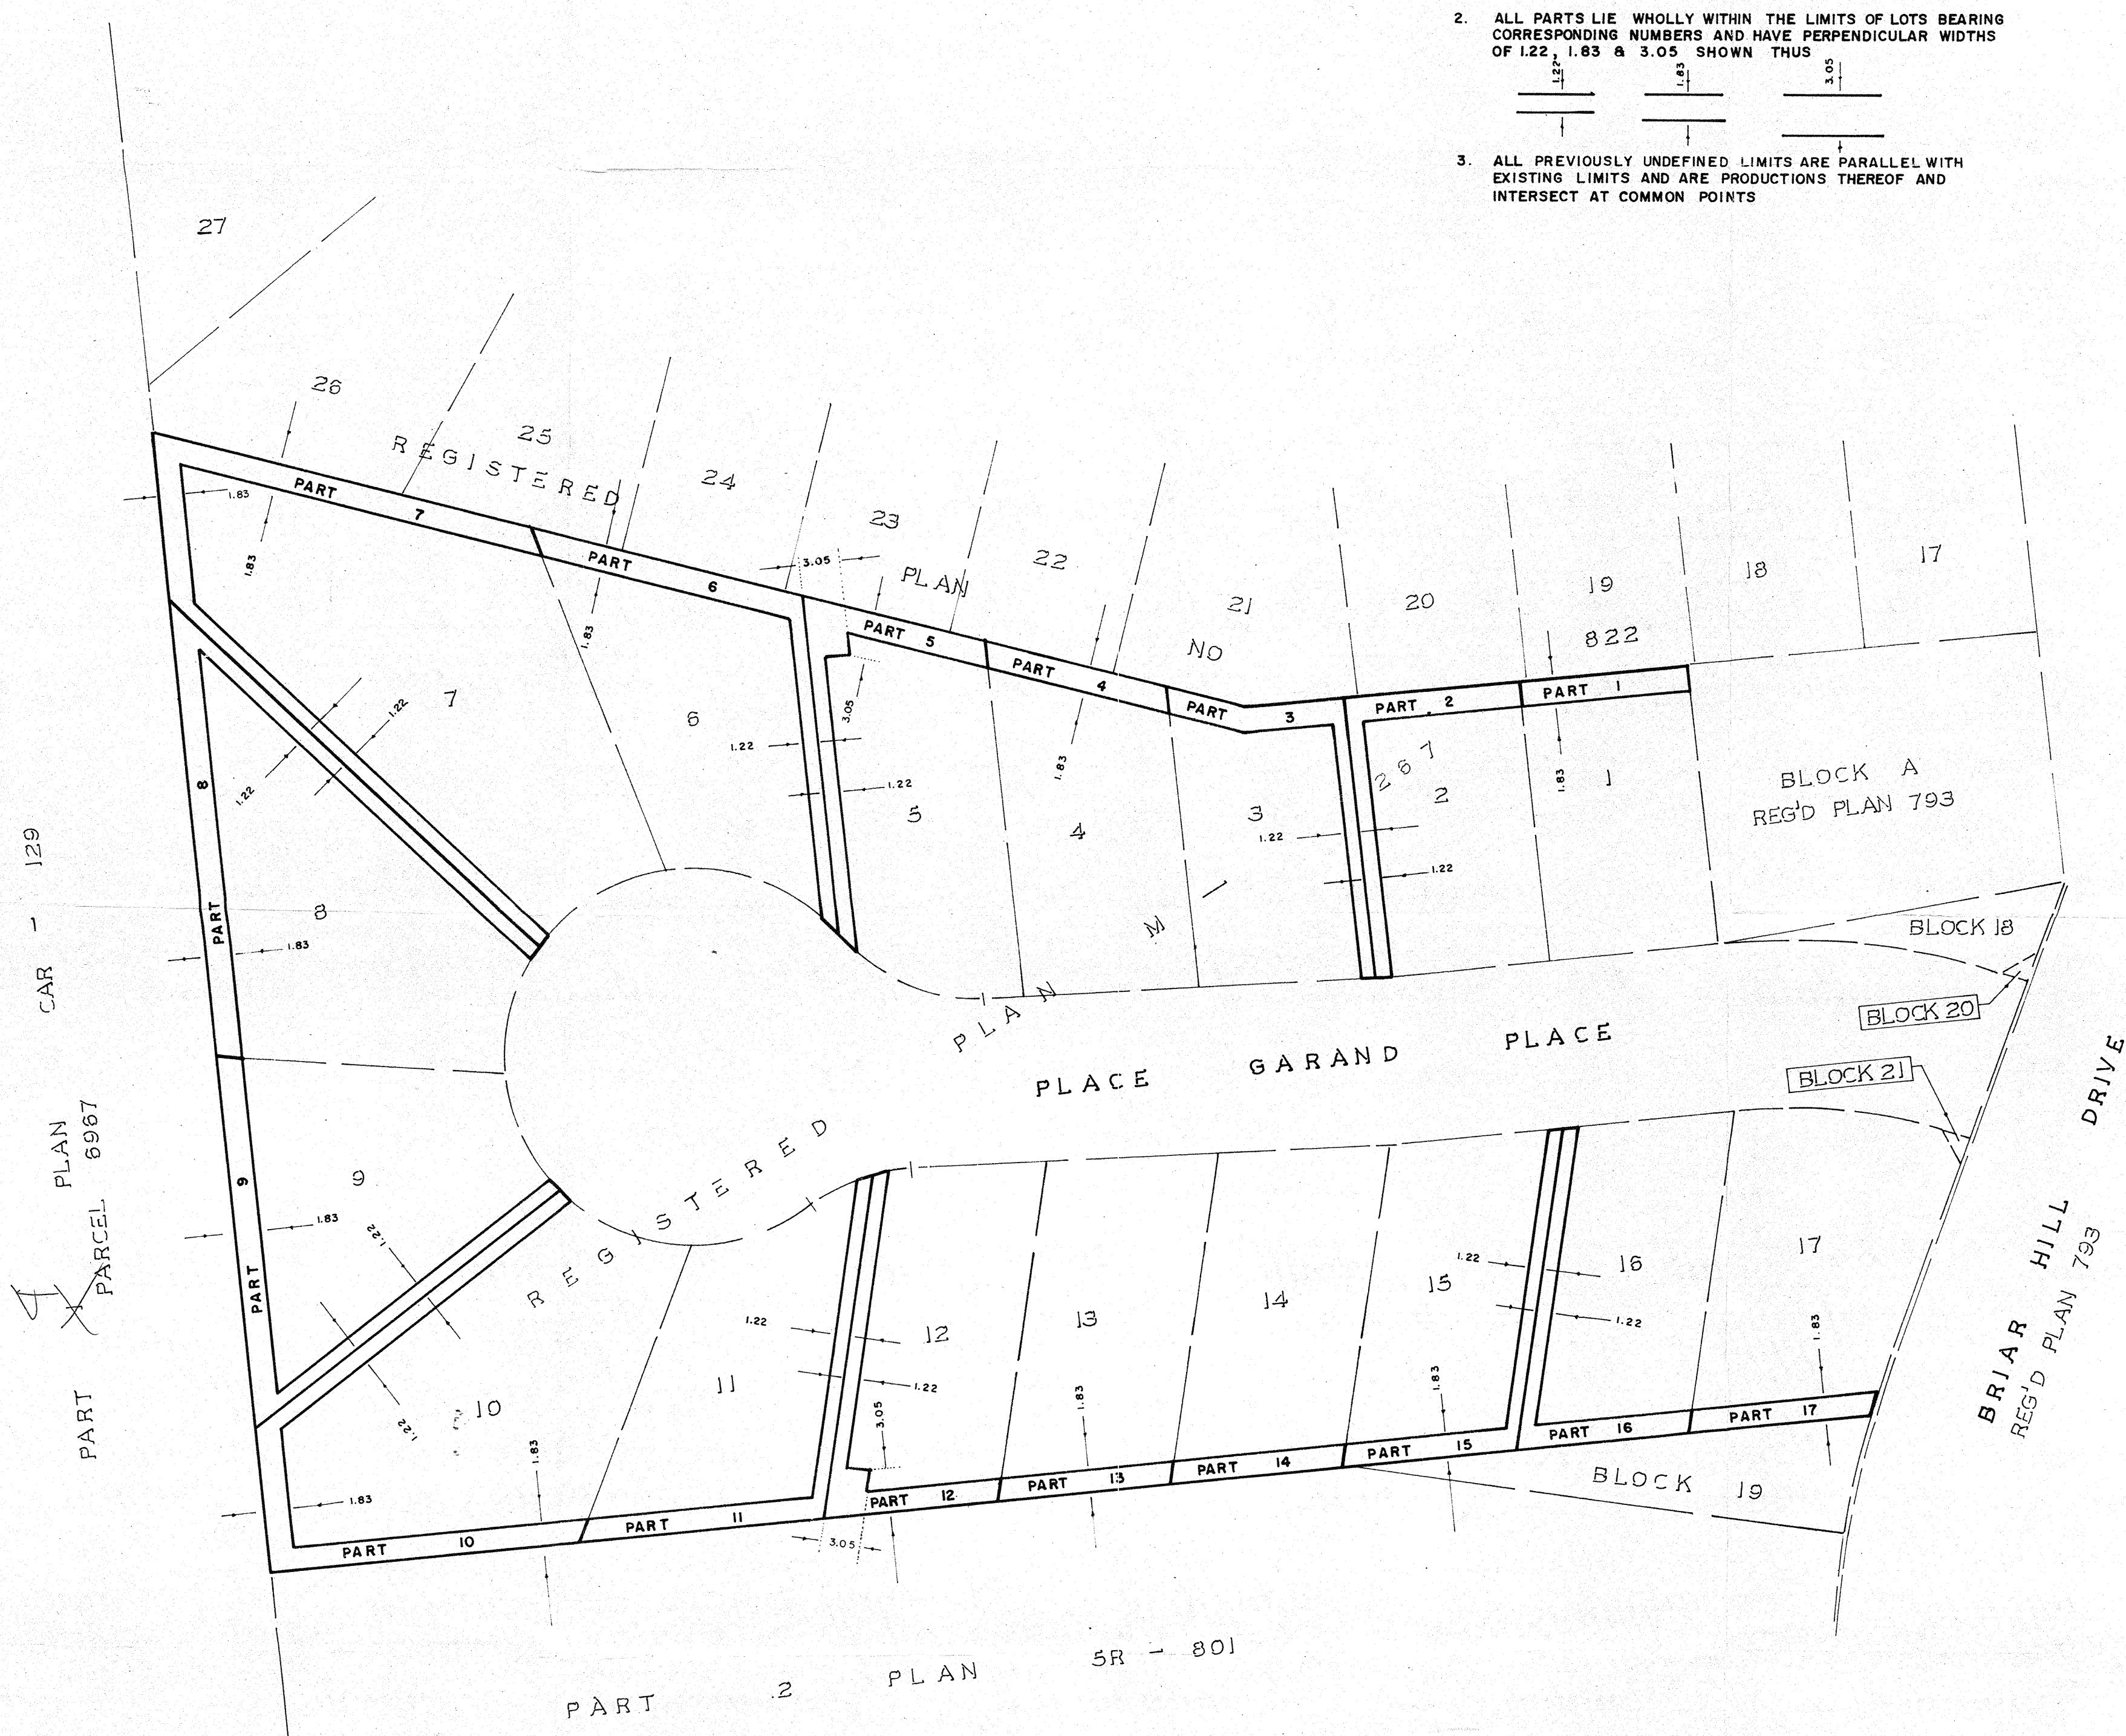

4R-3284