

Stantec Consulting Ltd.
 400 - 1331 Clyde Avenue
 Ottawa ON
 Tel. 613.722.4420
 www.stantec.com

Copyright Reserved
 The Contractor shall verify and be responsible for all dimensions. DO NOT scale the drawing - any errors or omissions shall be reported to Stantec without delay.
 The Copyrights to all designs and drawings are the property of Stantec. Reproduction or use for any purpose other than that authorized by Stantec is forbidden.

Legend

89.40 x EXISTING ELEVATION

89.40 x PROPOSED ELEVATION

← MAJOR OVERLAND FLOW ROUTE

- - - - - PROPERTY LINE

Notes

Revision	By	Appd.	YY.MM.DD
0	MJS	D1	22.10.04
ISSUED TO CITY FOR REVIEW			

Permit-Seal

Client/Project
 CANADA LANDS COMPANY

1495 HERON ROAD


OTTAWA, ON, CANADA

Title
 OVERALL GRADE CONTROL PLAN

Project No. 160410368
 Drawing No. GP-1

Scale 1:750
 Sheet 5 of 5

Revision 0

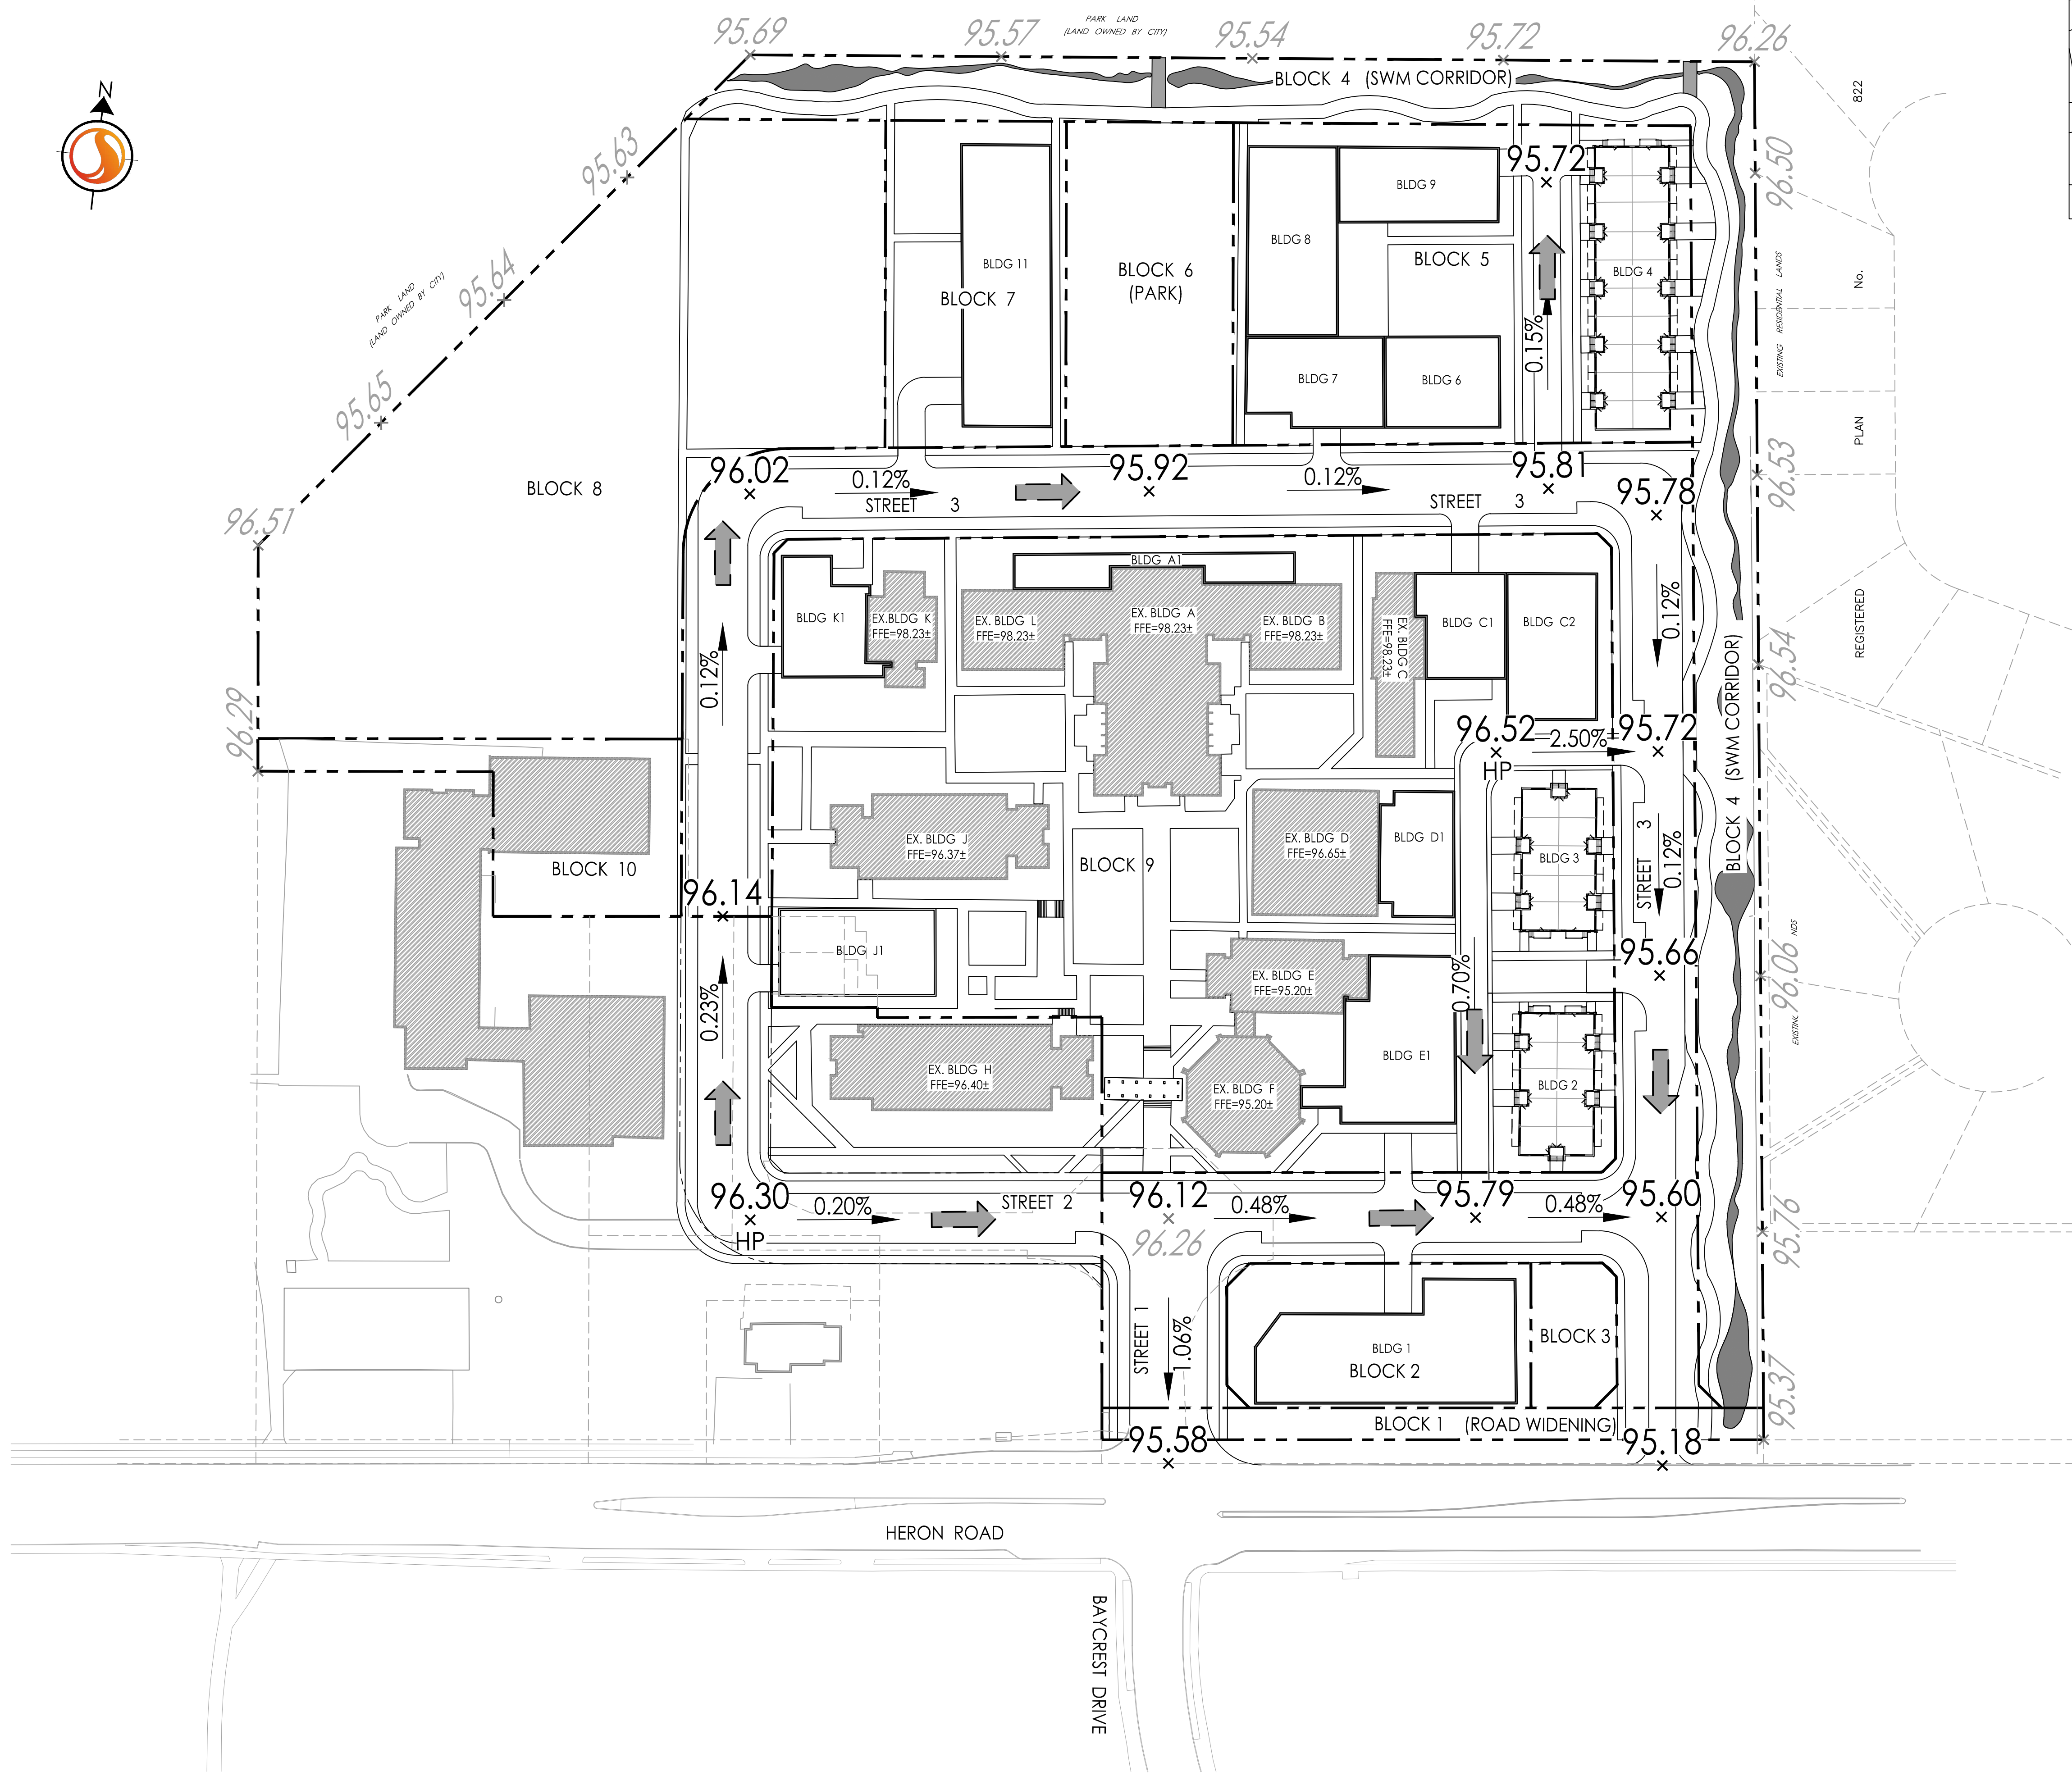

I:\Projects\160410368\160410368-DRAFT.dwg
 2022/10/17 10:23 AM
 ORIGINAL SHEET - ARCH-D