

Stantec Consulting Ltd.
400 - 1331 Clyde Avenue
Ottawa ON
Tel. 613.722.4420
www.stantec.com

Copyright Reserved
The Contractor shall verify and be responsible for all dimensions. DO NOT scale the drawing - any errors or omissions shall be reported to Stantec without delay.
The Copyrights to all designs and drawings are the property of Stantec. Reproduction or use for any purpose other than that authorized by Stantec is forbidden.

Legend

	EXISTING SPOT ELEVATION
	EXISTING WATERMAIN
	EXISTING VALVE AND VALVE BOX
	EXISTING VALVE CHAMBER
	EXISTING FIRE HYDRANT
	EXISTING SANITARY MH AND SEWER
	EXISTING STORM MH AND SEWER
	EXISTING CATCHBASIN MANHOLE
	EXISTING CATCHBASIN
	EXISTING UNDERGROUND HYDRO
	EXISTING OVERHEAD WIRES
	EXISTING UNDERGROUND BELL CONDUIT
	EXISTING UNDERGROUND CABLE CONDUIT
	EXISTING UNDERGROUND GASMAIN
	EXISTING UNDERGROUND STREET LIGHT CONDUIT
	EXISTING UNDERGROUND TRAFFIC CONDUIT

Notes

Revision	By	Appd.	YY.MM.DD
0	MJS	D1	22.10.04

File Name:	MJS	KS	MJS	22.06.10
160410368 DB-DRAFT	Dwn.	Chkd.	Dgn.	YY.MM.DD

Permit-Seal


Client/Project
CANADA LANDS COMPANY

1495 HERON ROAD

OTTAWA, ON, CANADA

Title
EXISTING CONDITIONS PLAN

Project No. 160410368	Scale 1:750	Sheet 0	Revision 0
--------------------------	----------------	------------	---------------

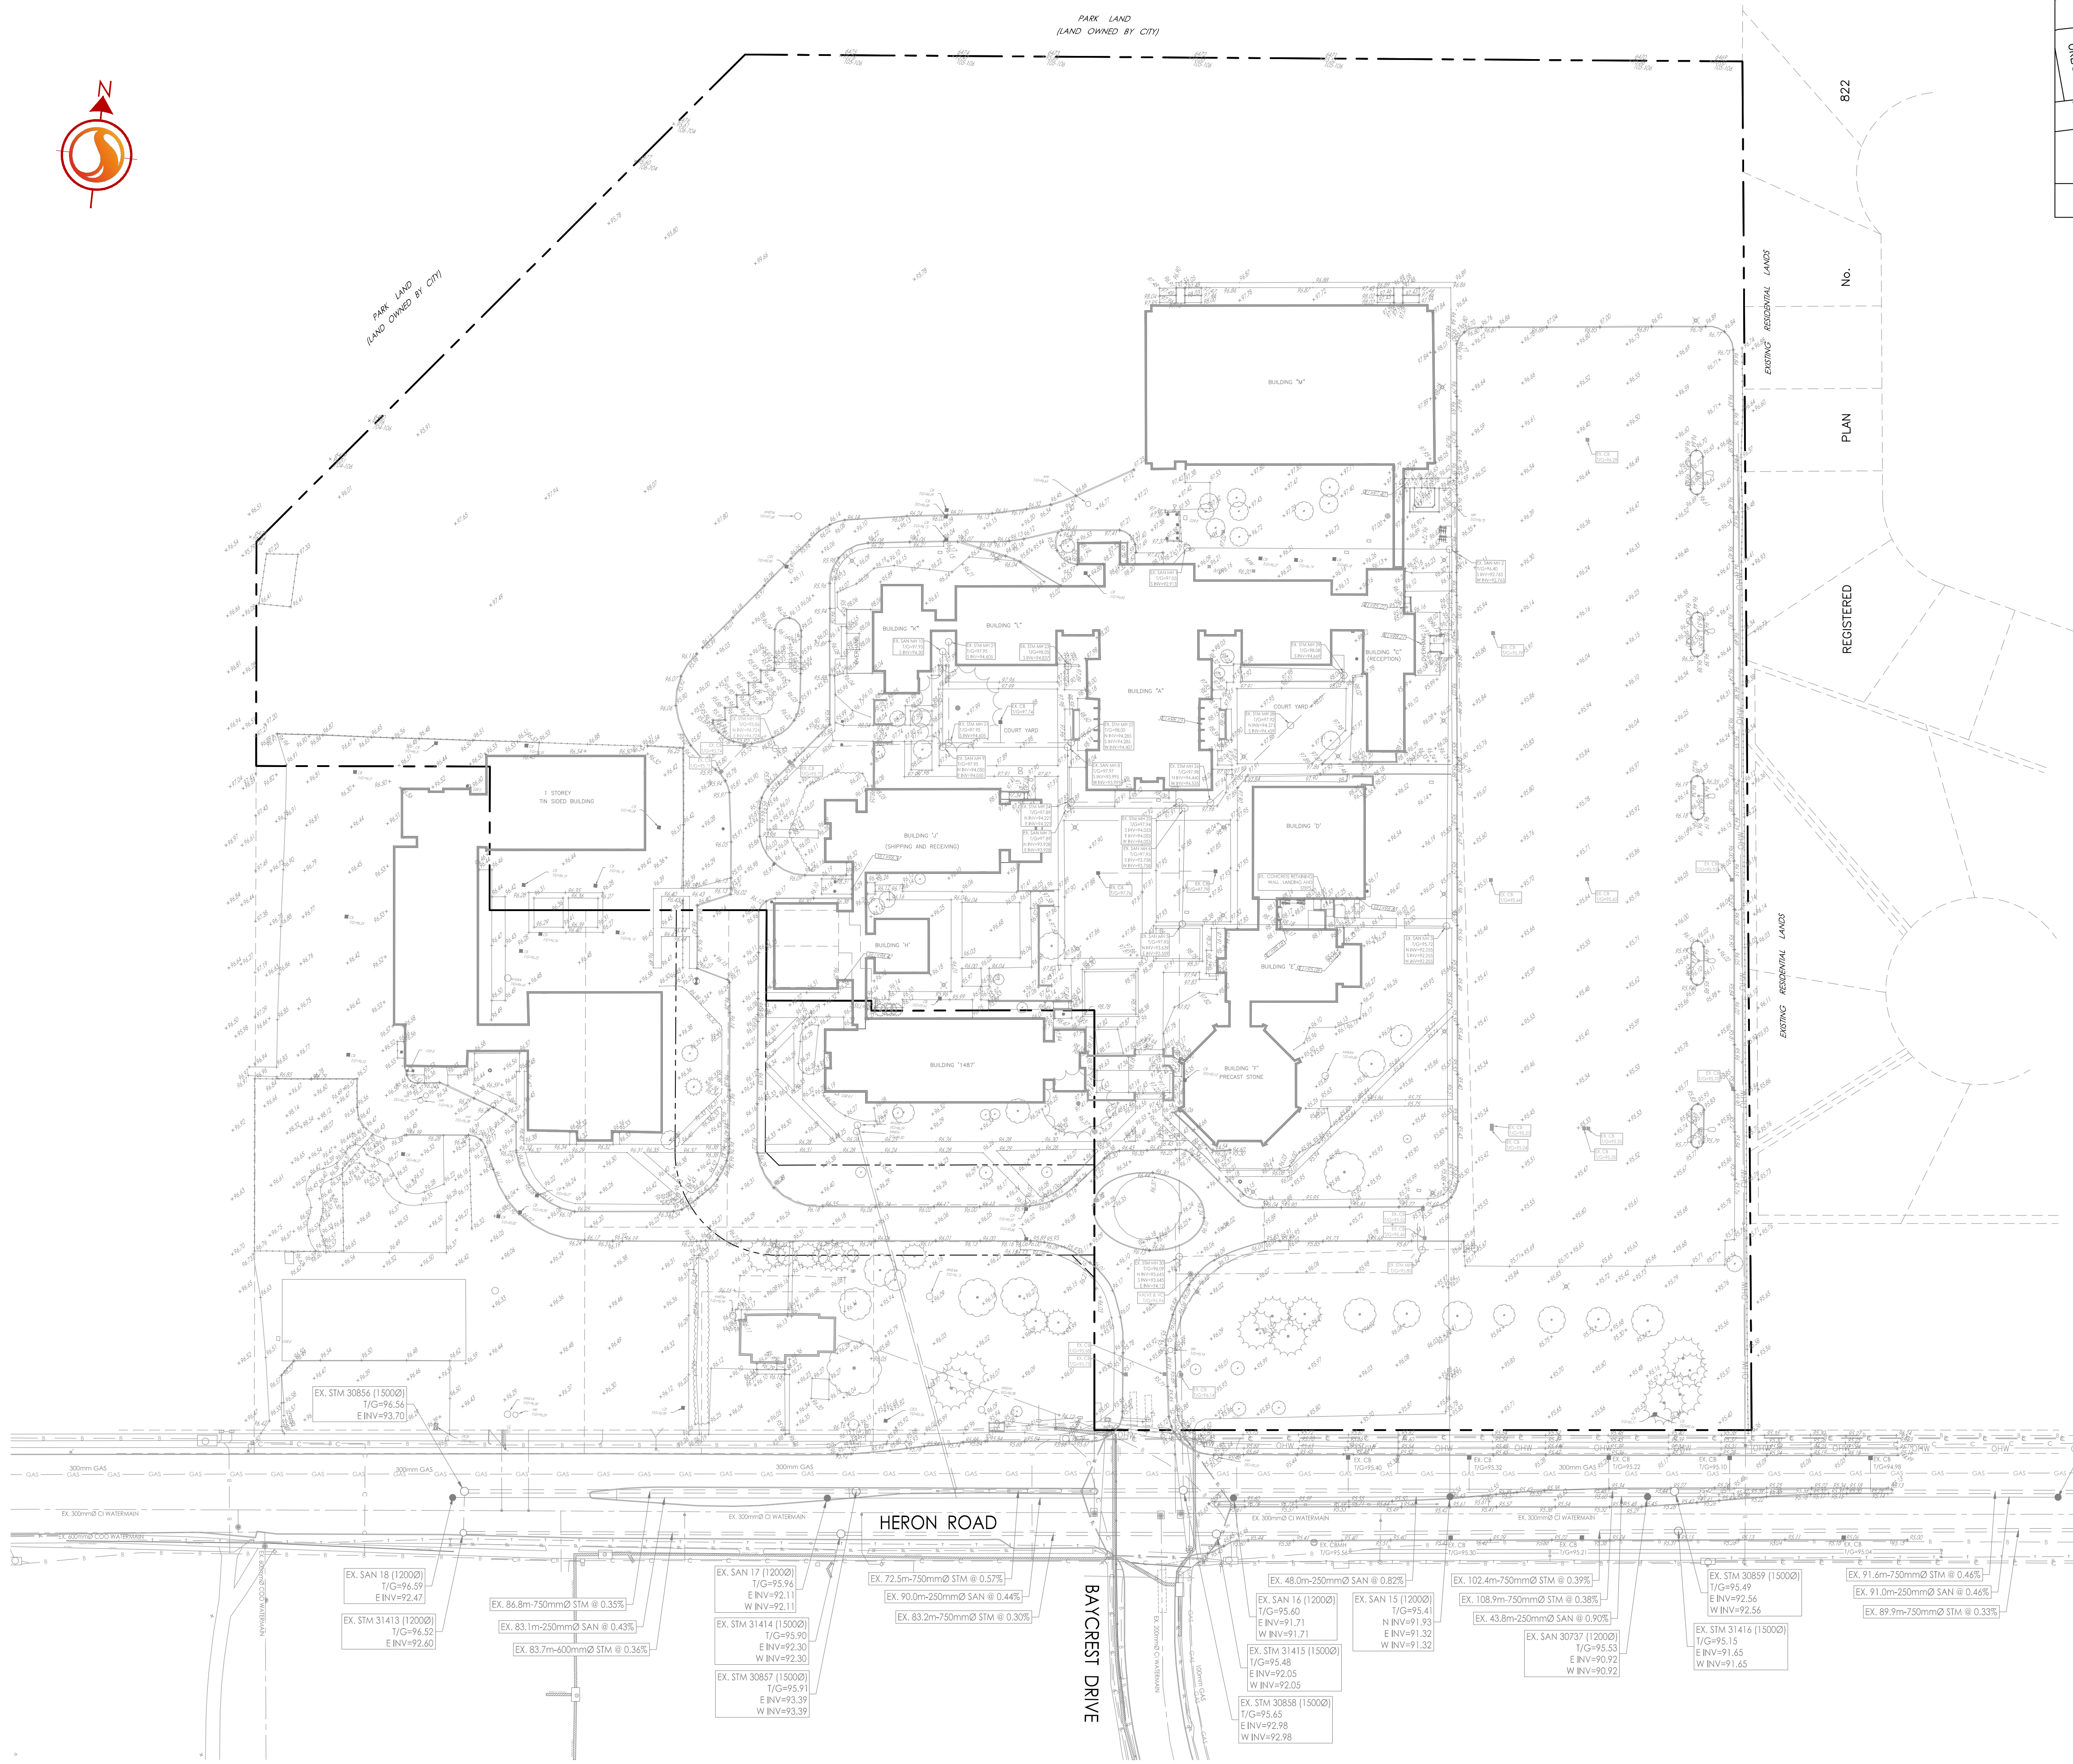

I:\Projects\160410368\160410368 DB-DRAFT.dwg
2022/10/17 2:50:59 AM C:\Users\mjs