

Stantec Consulting Ltd.
400 - 1331 Clyde Avenue
Ottawa ON
Tel. 613.722.4420
www.stantec.com

Copyright Reserved
The Contractor shall verify and be responsible for all dimensions. DO NOT scale the drawing - any errors or omissions shall be reported to Stantec without delay.
The Copyrights to all designs and drawings are the property of Stantec. Reproduction or use for any purpose other than that authorized by Stantec is forbidden.

Legend

89.40 x EXISTING ELEVATION

89.40 x PROPOSED ELEVATION

← MAJOR OVERLAND FLOW ROUTE

- - - - - PROPERTY LINE

Notes

Revision	By	Appd.	YY.MM.DD
1	MJS	D1	23.10.20
0	MJS	D1	22.10.04

File Name:	MJS	KS	MJS	22.06.10
Down.	Chkd.	Dgn.	YY.MM.DD	
160410368 DB-DRAFT				

Permit-Seal

Client/Project
CANADA LANDS COMPANY


1495 HERON ROAD

OTTAWA, ON, CANADA

Title
OVERALL GRADE CONTROL PLAN

Project No. 160410368 Scale 1:750

Drawing No. GP-1 Sheet 5 of 6 Revision 1

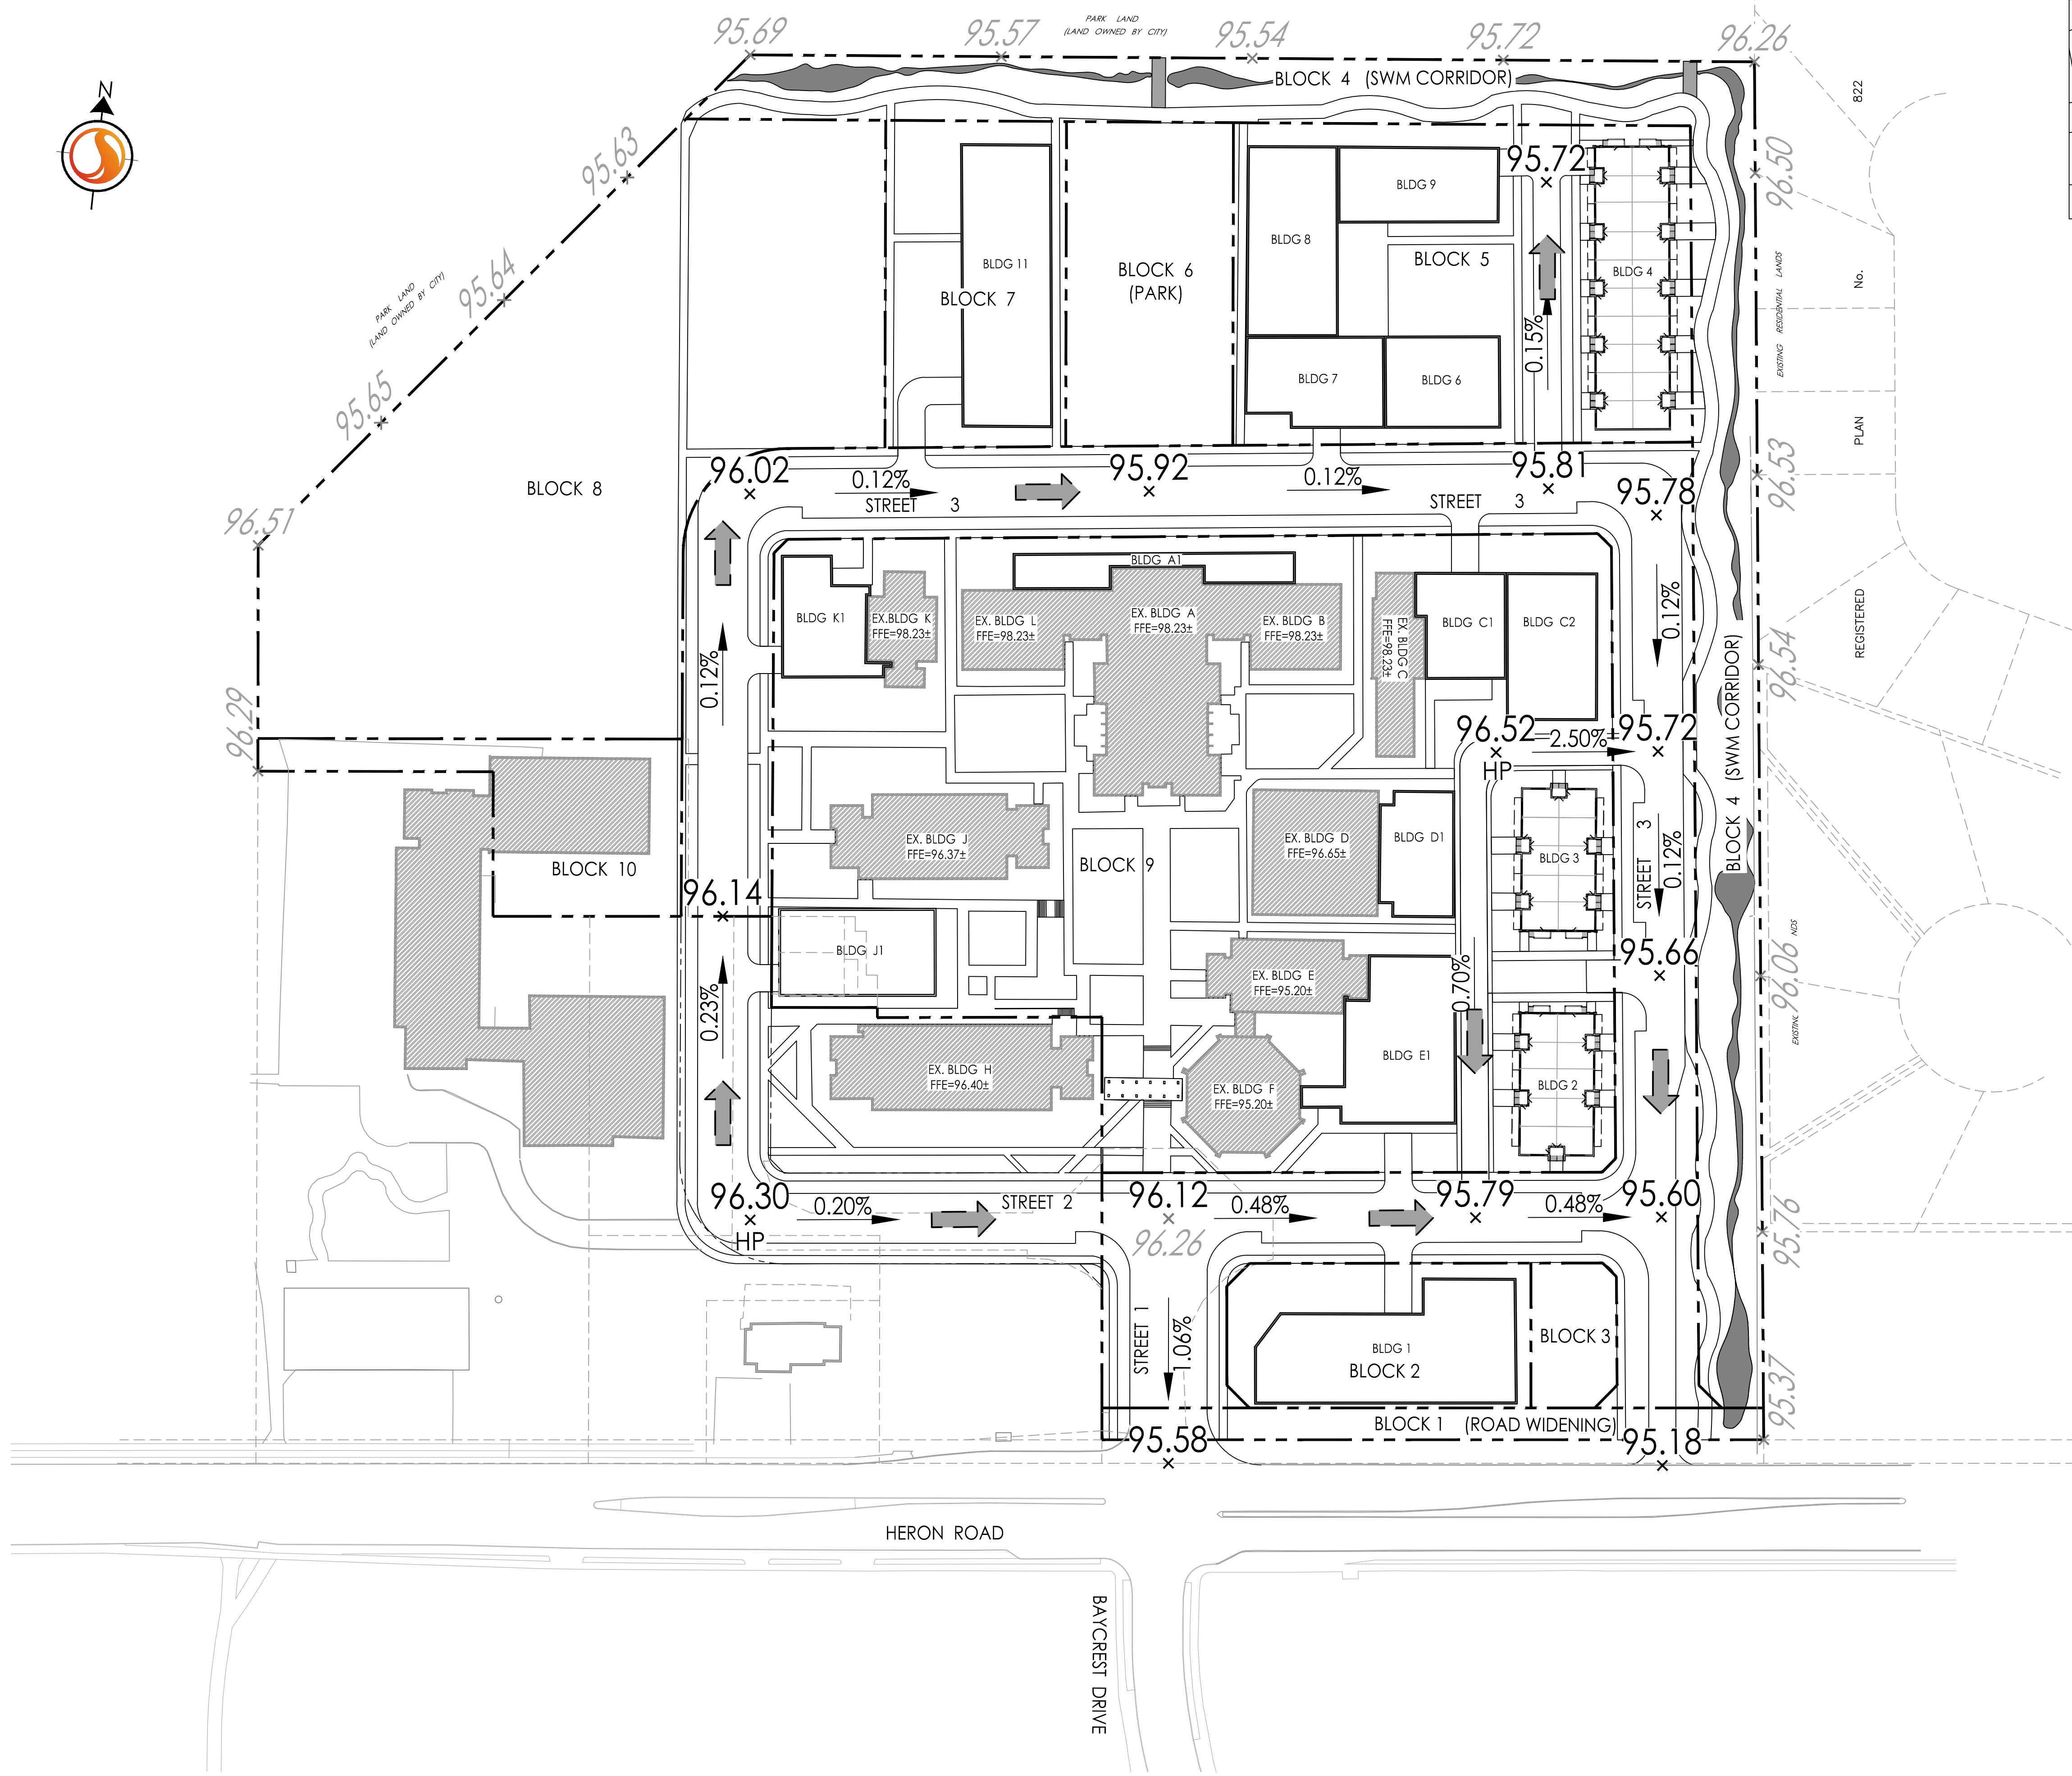

I:\A\160410368\160410368 DB-DRAFT.dwg
 2023/10/23 10:58 AM
 160410368 DB-DRAFT.dwg
 ORIGINAL SHEET - ARCH-D