


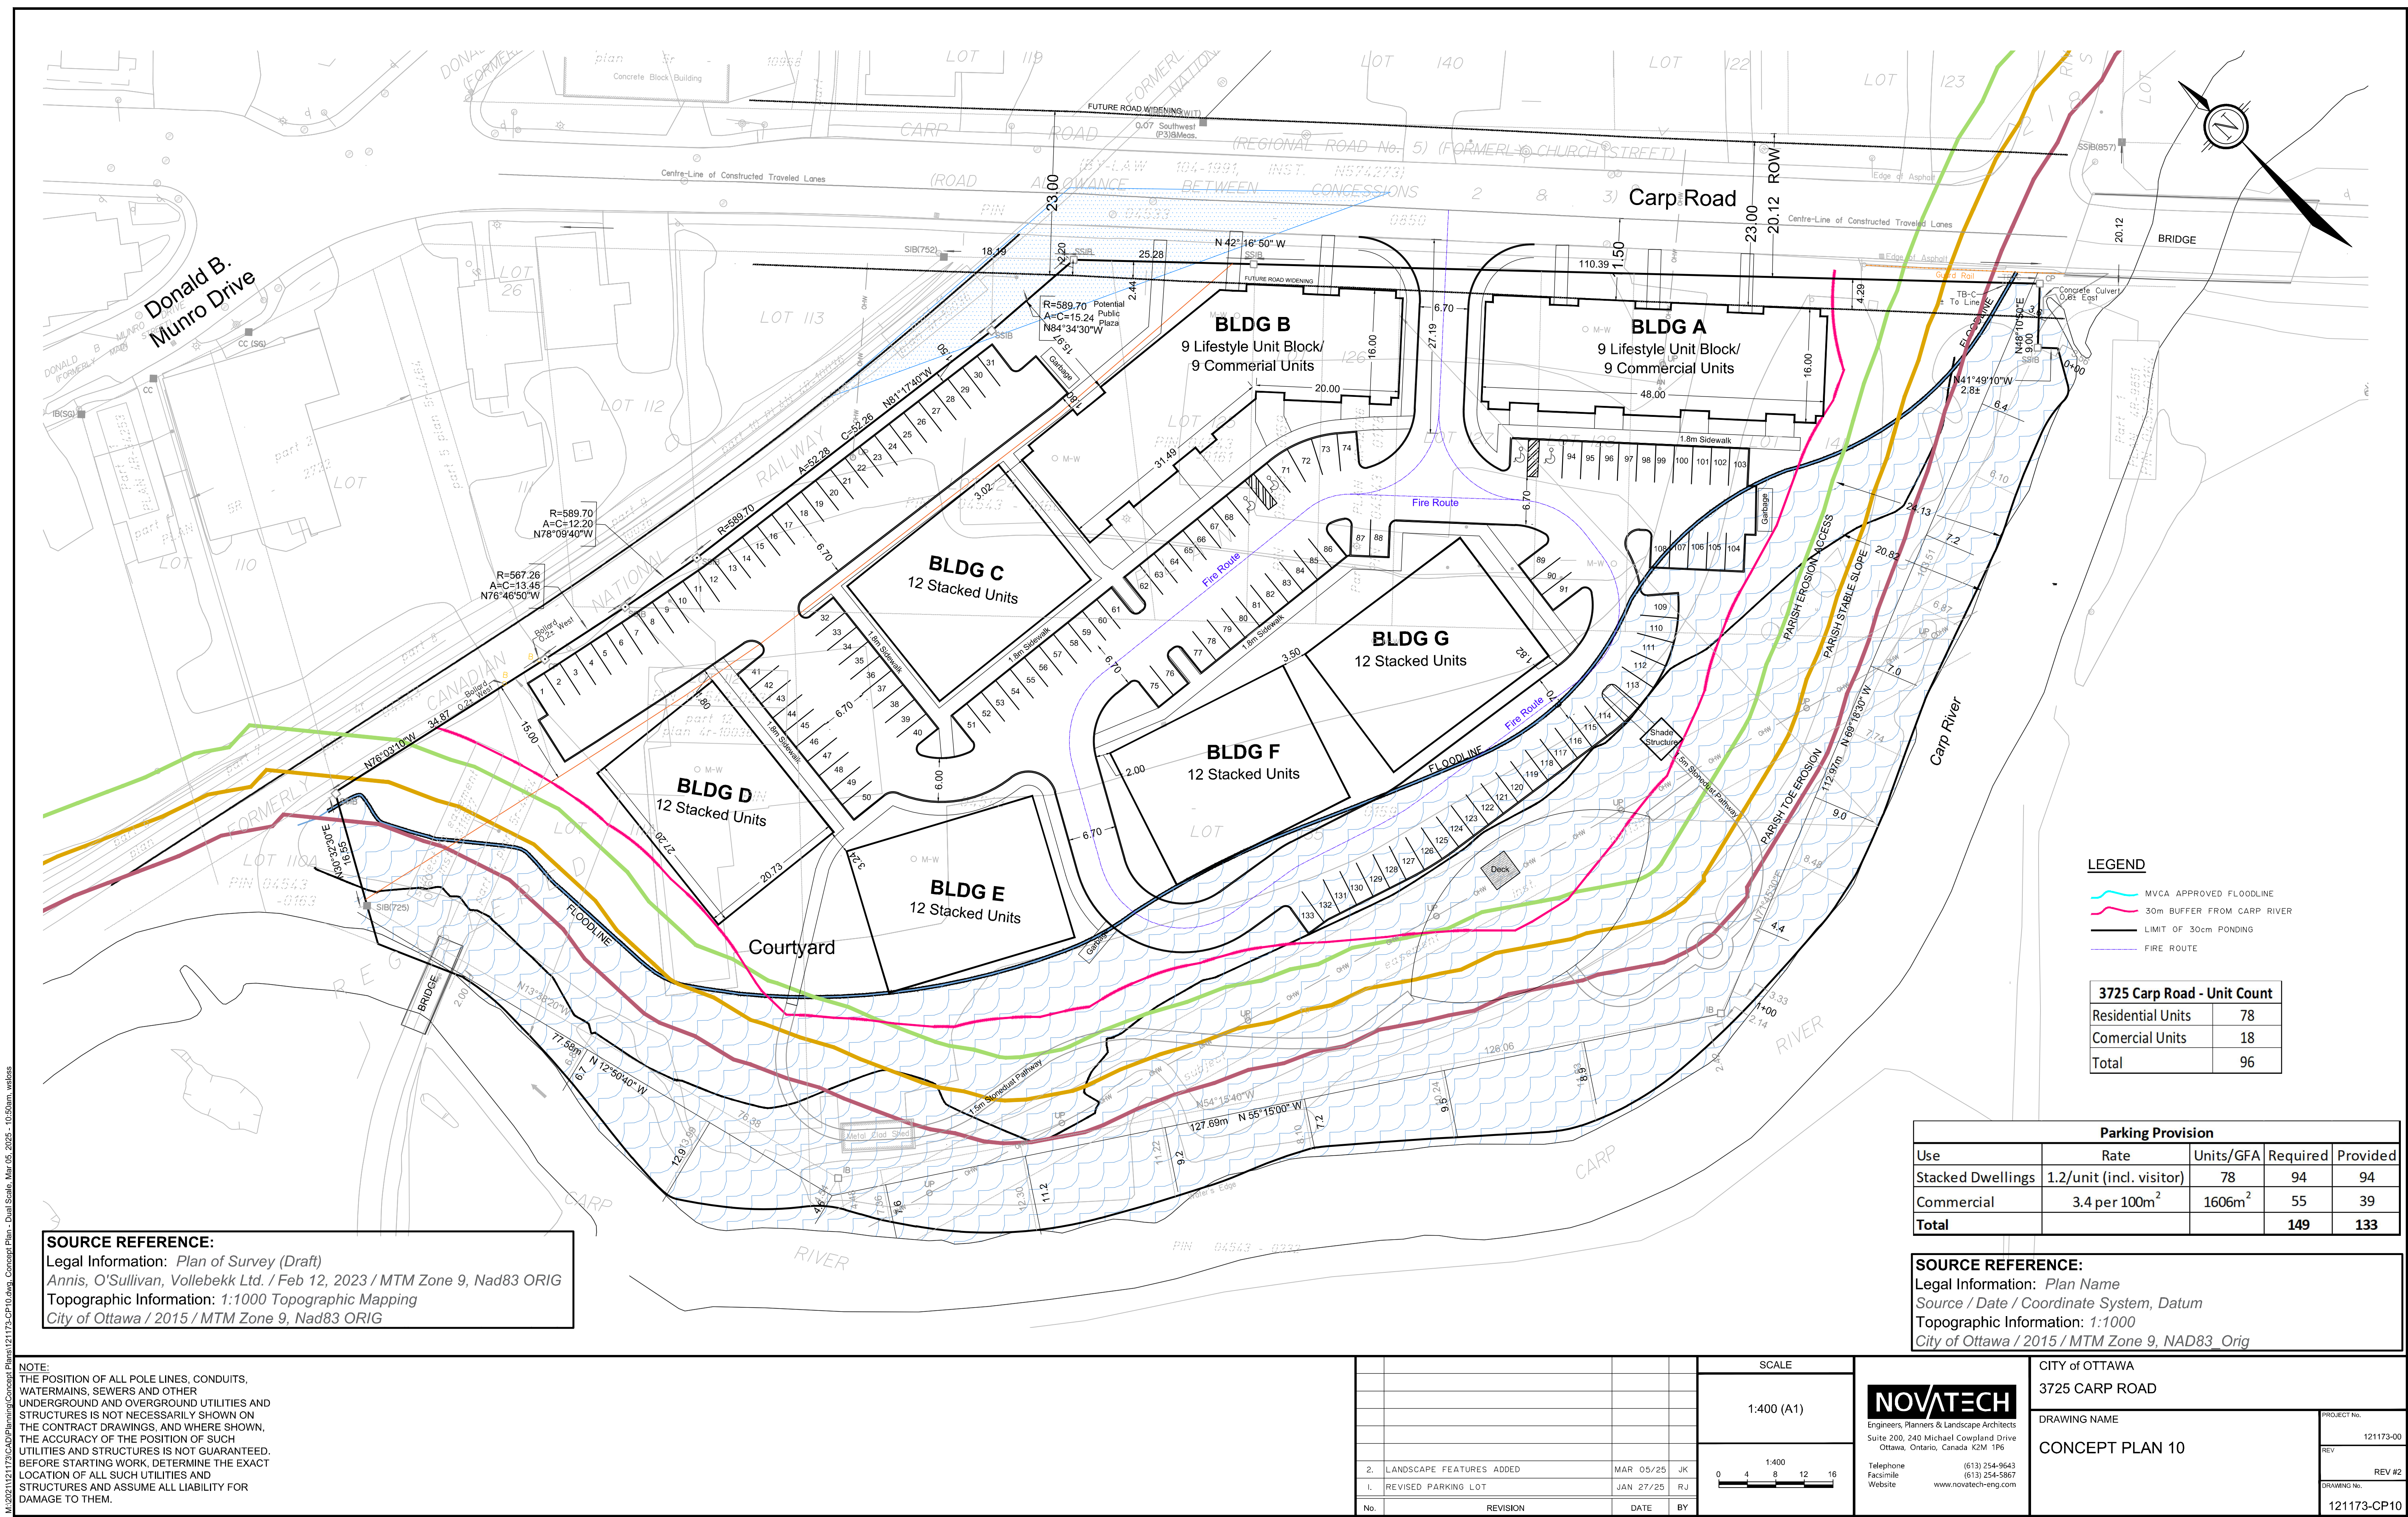

SOURCE REFERENCE:
Legal Information: *Plan of Survey (Draft)*
Annis, O'Sullivan, Vollebakk Ltd. / Feb 12, 2023 / MTM Zone 9, Nad83 ORIG
Topographic Information: 1:1000 Topographic Mapping
City of Ottawa / 2015 / MTM Zone 9, Nad83 ORIG

NOTE:
THE POSITION OF ALL POLE LINES, CONDUITS, WATERMANS, SEWERS AND OTHER UNDERGROUND AND OVERGROUND UTILITIES AND STRUCTURES IS NOT NECESSARILY SHOWN ON THE CONTRACT DRAWINGS, AND WHERE SHOWN, THE ACCURACY OF THE POSITION OF SUCH UTILITIES AND STRUCTURES IS NOT GUARANTEED. BEFORE STARTING WORK, DETERMINE THE EXACT LOCATION OF ALL SUCH UTILITIES AND STRUCTURES AND ASSUME ALL LIABILITY FOR DAMAGE TO THEM.

SCALE			
1:400 (A1)			
0 4 8 12 16			
2.	LANDSCAPE FEATURES ADDED	MAR 05/25	JK
1.	REVISED PARKING LOT	JAN 27/25	RJ
No.	REVISION	DATE	BY

NOVATECH
Engineers, Planners & Landscape Architects
Suite 200, 240 Michael Cowpland Drive
Ottawa, Ontario, Canada K2M 1P6
Telephone (613) 254-9643
Facsimile (613) 254-5867
Website www.novatech-eng.com

CITY OF OTTAWA 3725 CARP ROAD		PROJECT No. 121173-00
DRAWING NAME CONCEPT PLAN 10		REV #2 121173-CP10