



M:\2022\122124\CAD\Civil\Figures\Traffic\122124-TM.dwg, Fig1, Apr 10, 2025 - 10:39am, rhiller

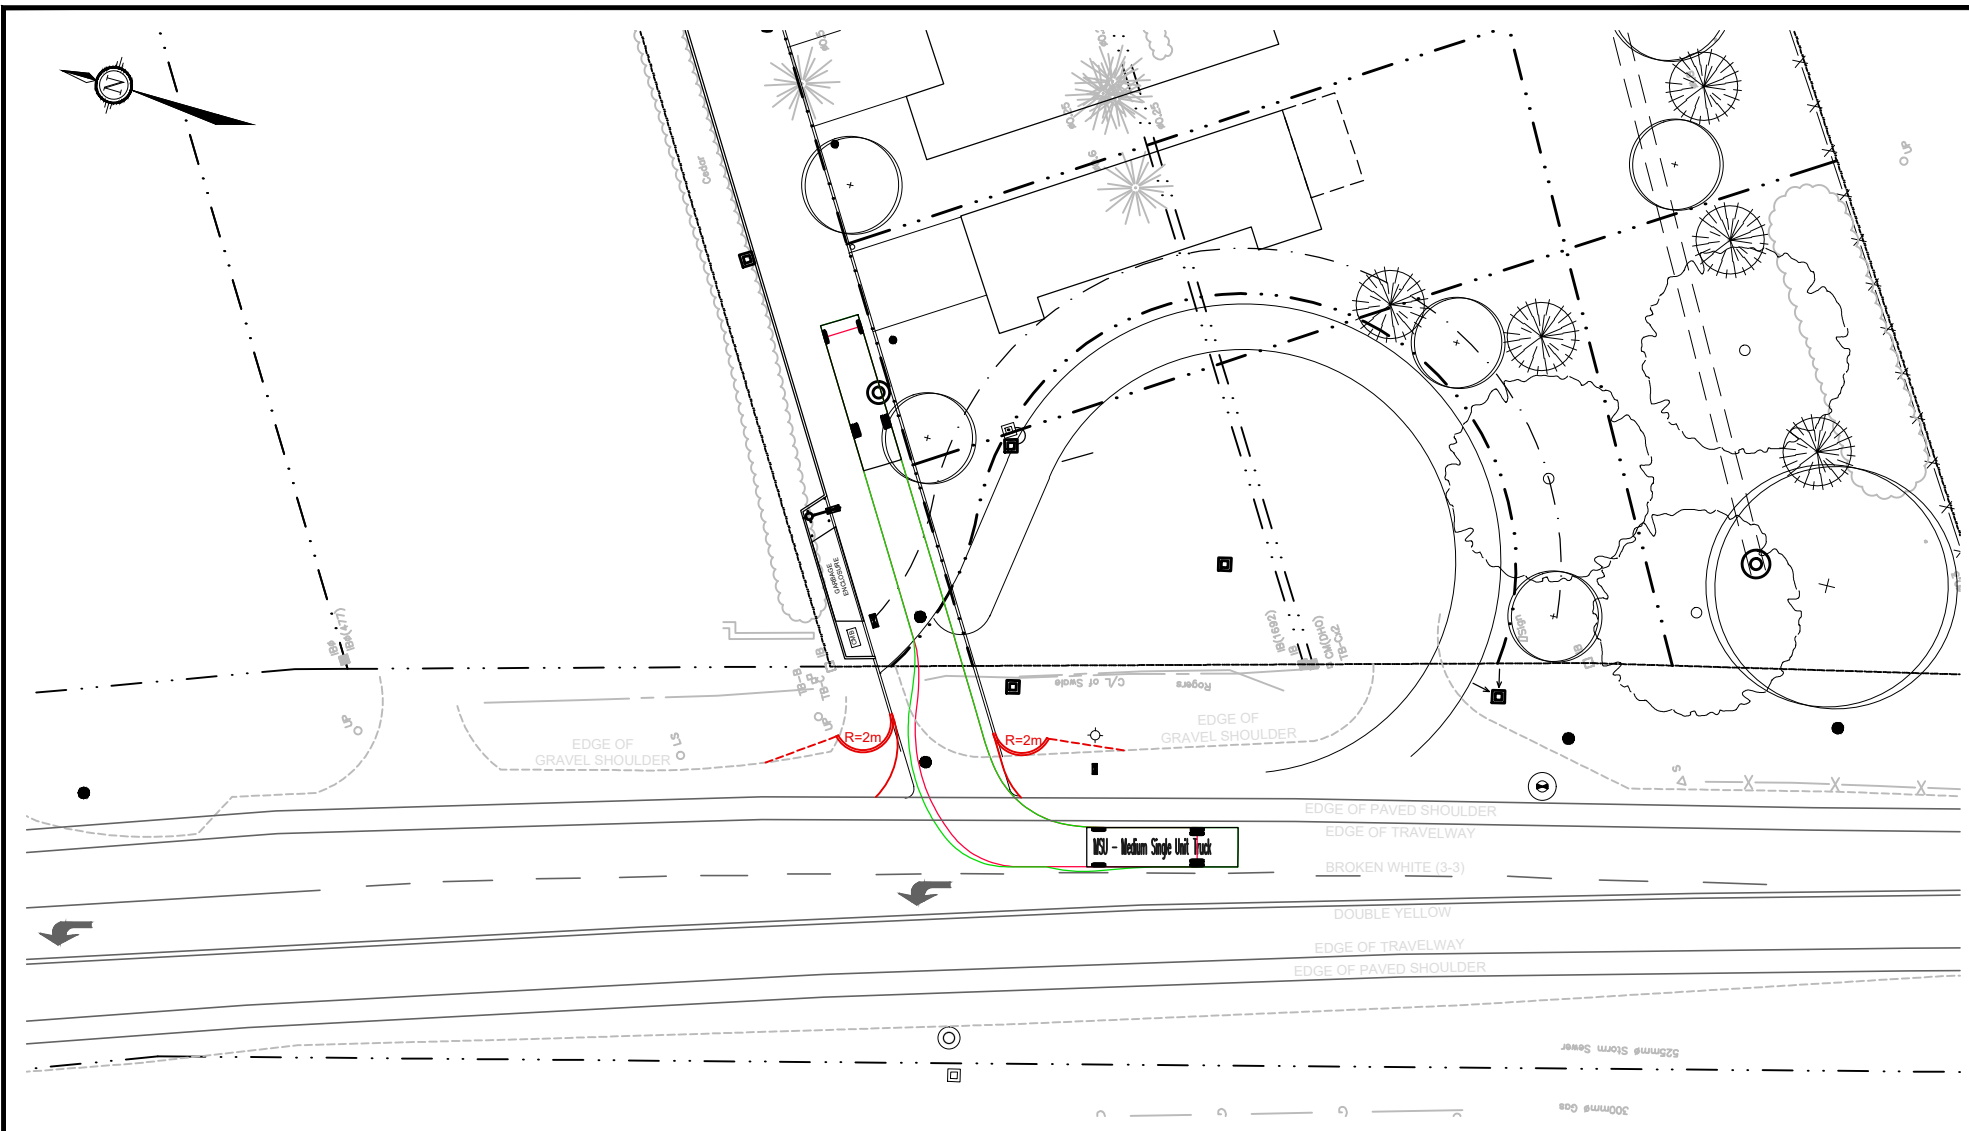

Engineers, Planners & Landscape Architects
Suite 200, 240 Michael Cowpland Drive
Ottawa, Ontario, Canada K2M 1P6

Telephone (613) 254-9643
Facsimile (613) 254-5867
Website www.novatech-eng.com

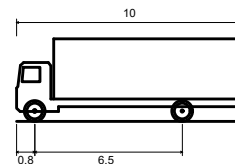

MSU - Medium Single Unit Truck

Overall Length 10.000m
Overall Width 2.600m
Overall Body Height 3.650m
Min Body Ground Clearance 0.445m
Track Width 2.600m
Lock-to-lock time 4.00s
Curb to Curb Turning Radius 11.100m

2009-2013 PRINCE OF
WALES DRIVE

TURNING MOVEMENT
(MSU /GARBAGE TRUCK)


SCALE 1 : 500

DATE APR 2025

JOB 122124


FIGURE FIGURE 1

M:\2022\122124\CAD\Civil\Figures\Traffic\122124-TM.dwg, Fig2, Apr 10, 2025 - 10:39am, rhiller

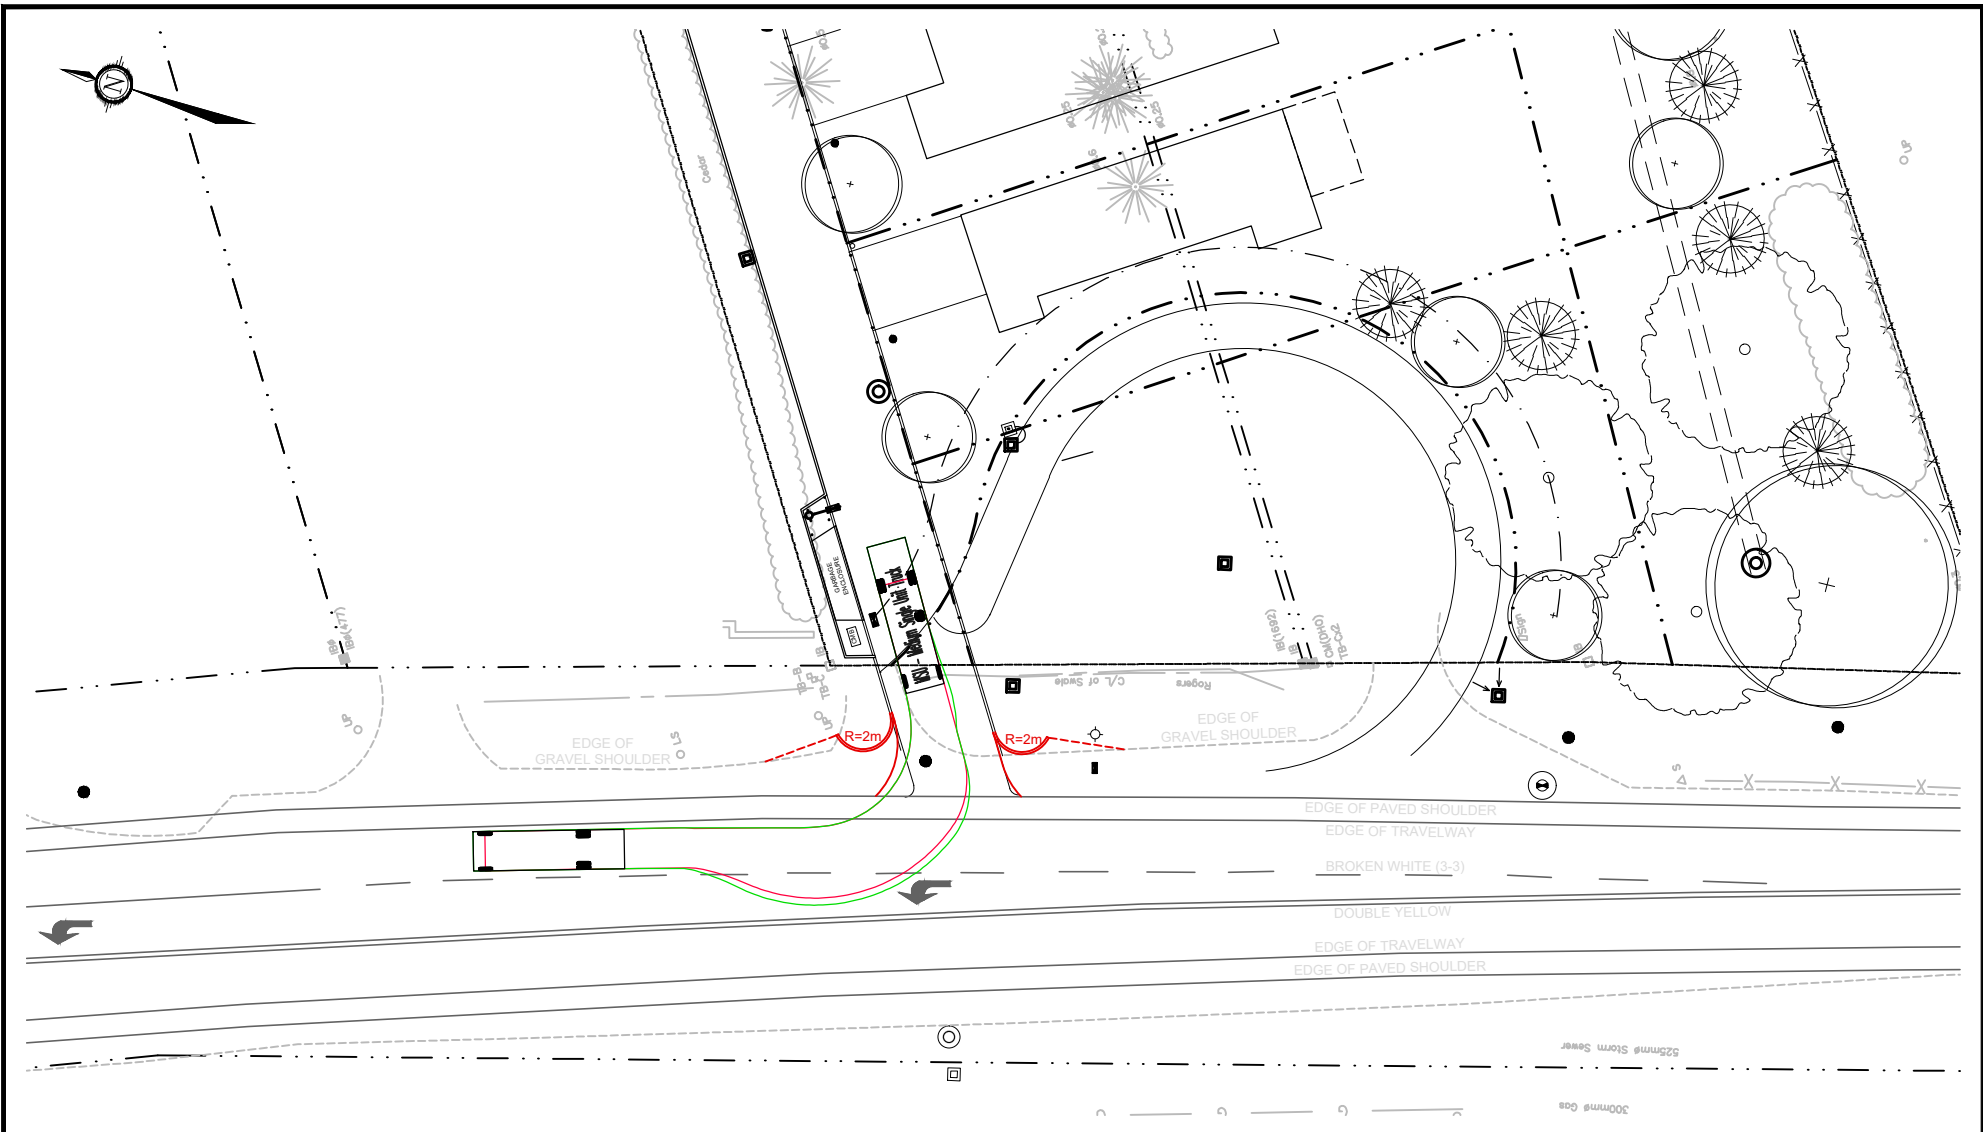

Engineers, Planners & Landscape Architects
Suite 200, 240 Michael Cowpland Drive
Ottawa, Ontario, Canada K2M 1P6

Telephone (613) 254-9643
Facsimile (613) 254-5867
Website www.novatech-eng.com

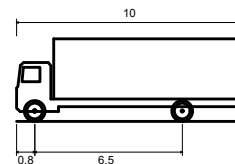

MSU - Medium Single Unit Truck

Overall Length	10.000m
Overall Width	2.600m
Overall Body Height	3.650m
Min Body Ground Clearance	0.445m
Track Width	2.600m
Lock-to-lock time	4.00s
Curb to Curb Turning Radius	11.100m

2009-2013 PRINCE OF WALES DRIVE

TURNING MOVEMENT (MSU /GARBAGE TRUCK)


SCALE 1 : 500



DATE APR 2025


JOB 122124

FIGURE FIGURE 2

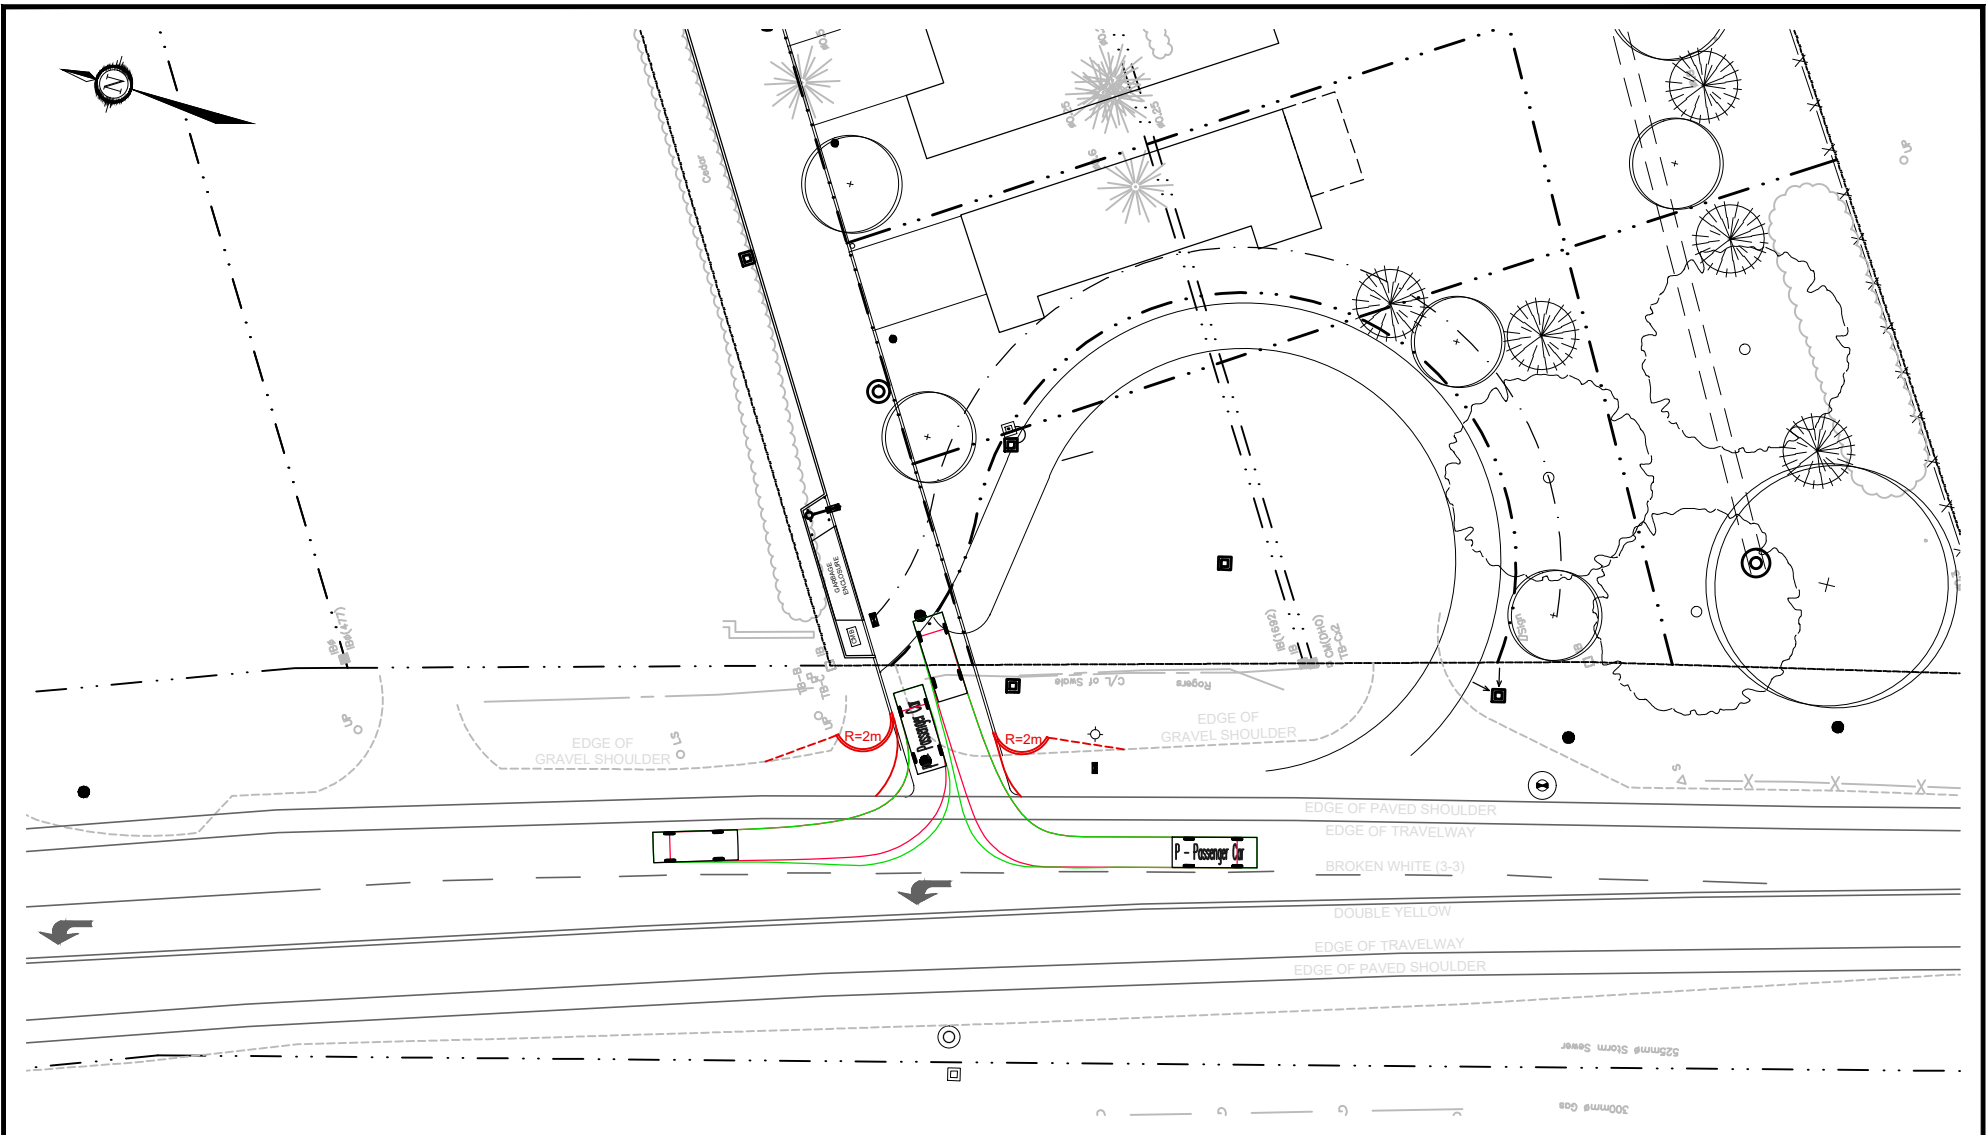

Engineers, Planners & Landscape Architects
Suite 200, 240 Michael Cowpland Drive
Ottawa, Ontario, Canada K2M 1P6

Telephone (613) 254-9643
Facsimile (613) 254-5867
Website www.novatech-eng.com

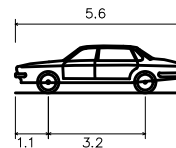

P - Passenger Car

Overall Length	5.600m
Overall Width	2.000m
Overall Body Height	1.555m
Min Body Ground Clearance	0.340m
Track Width	2.000m
Lock-to-lock time	4.00s
Curb to Curb Turning Radius	6.300m

2009-2013 PRINCE OF WALES DRIVE

TURNING MOVEMENT (PCAR)

SCALE 1 : 500



DATE APR 2025

JOB 122124

FIGURE 3