


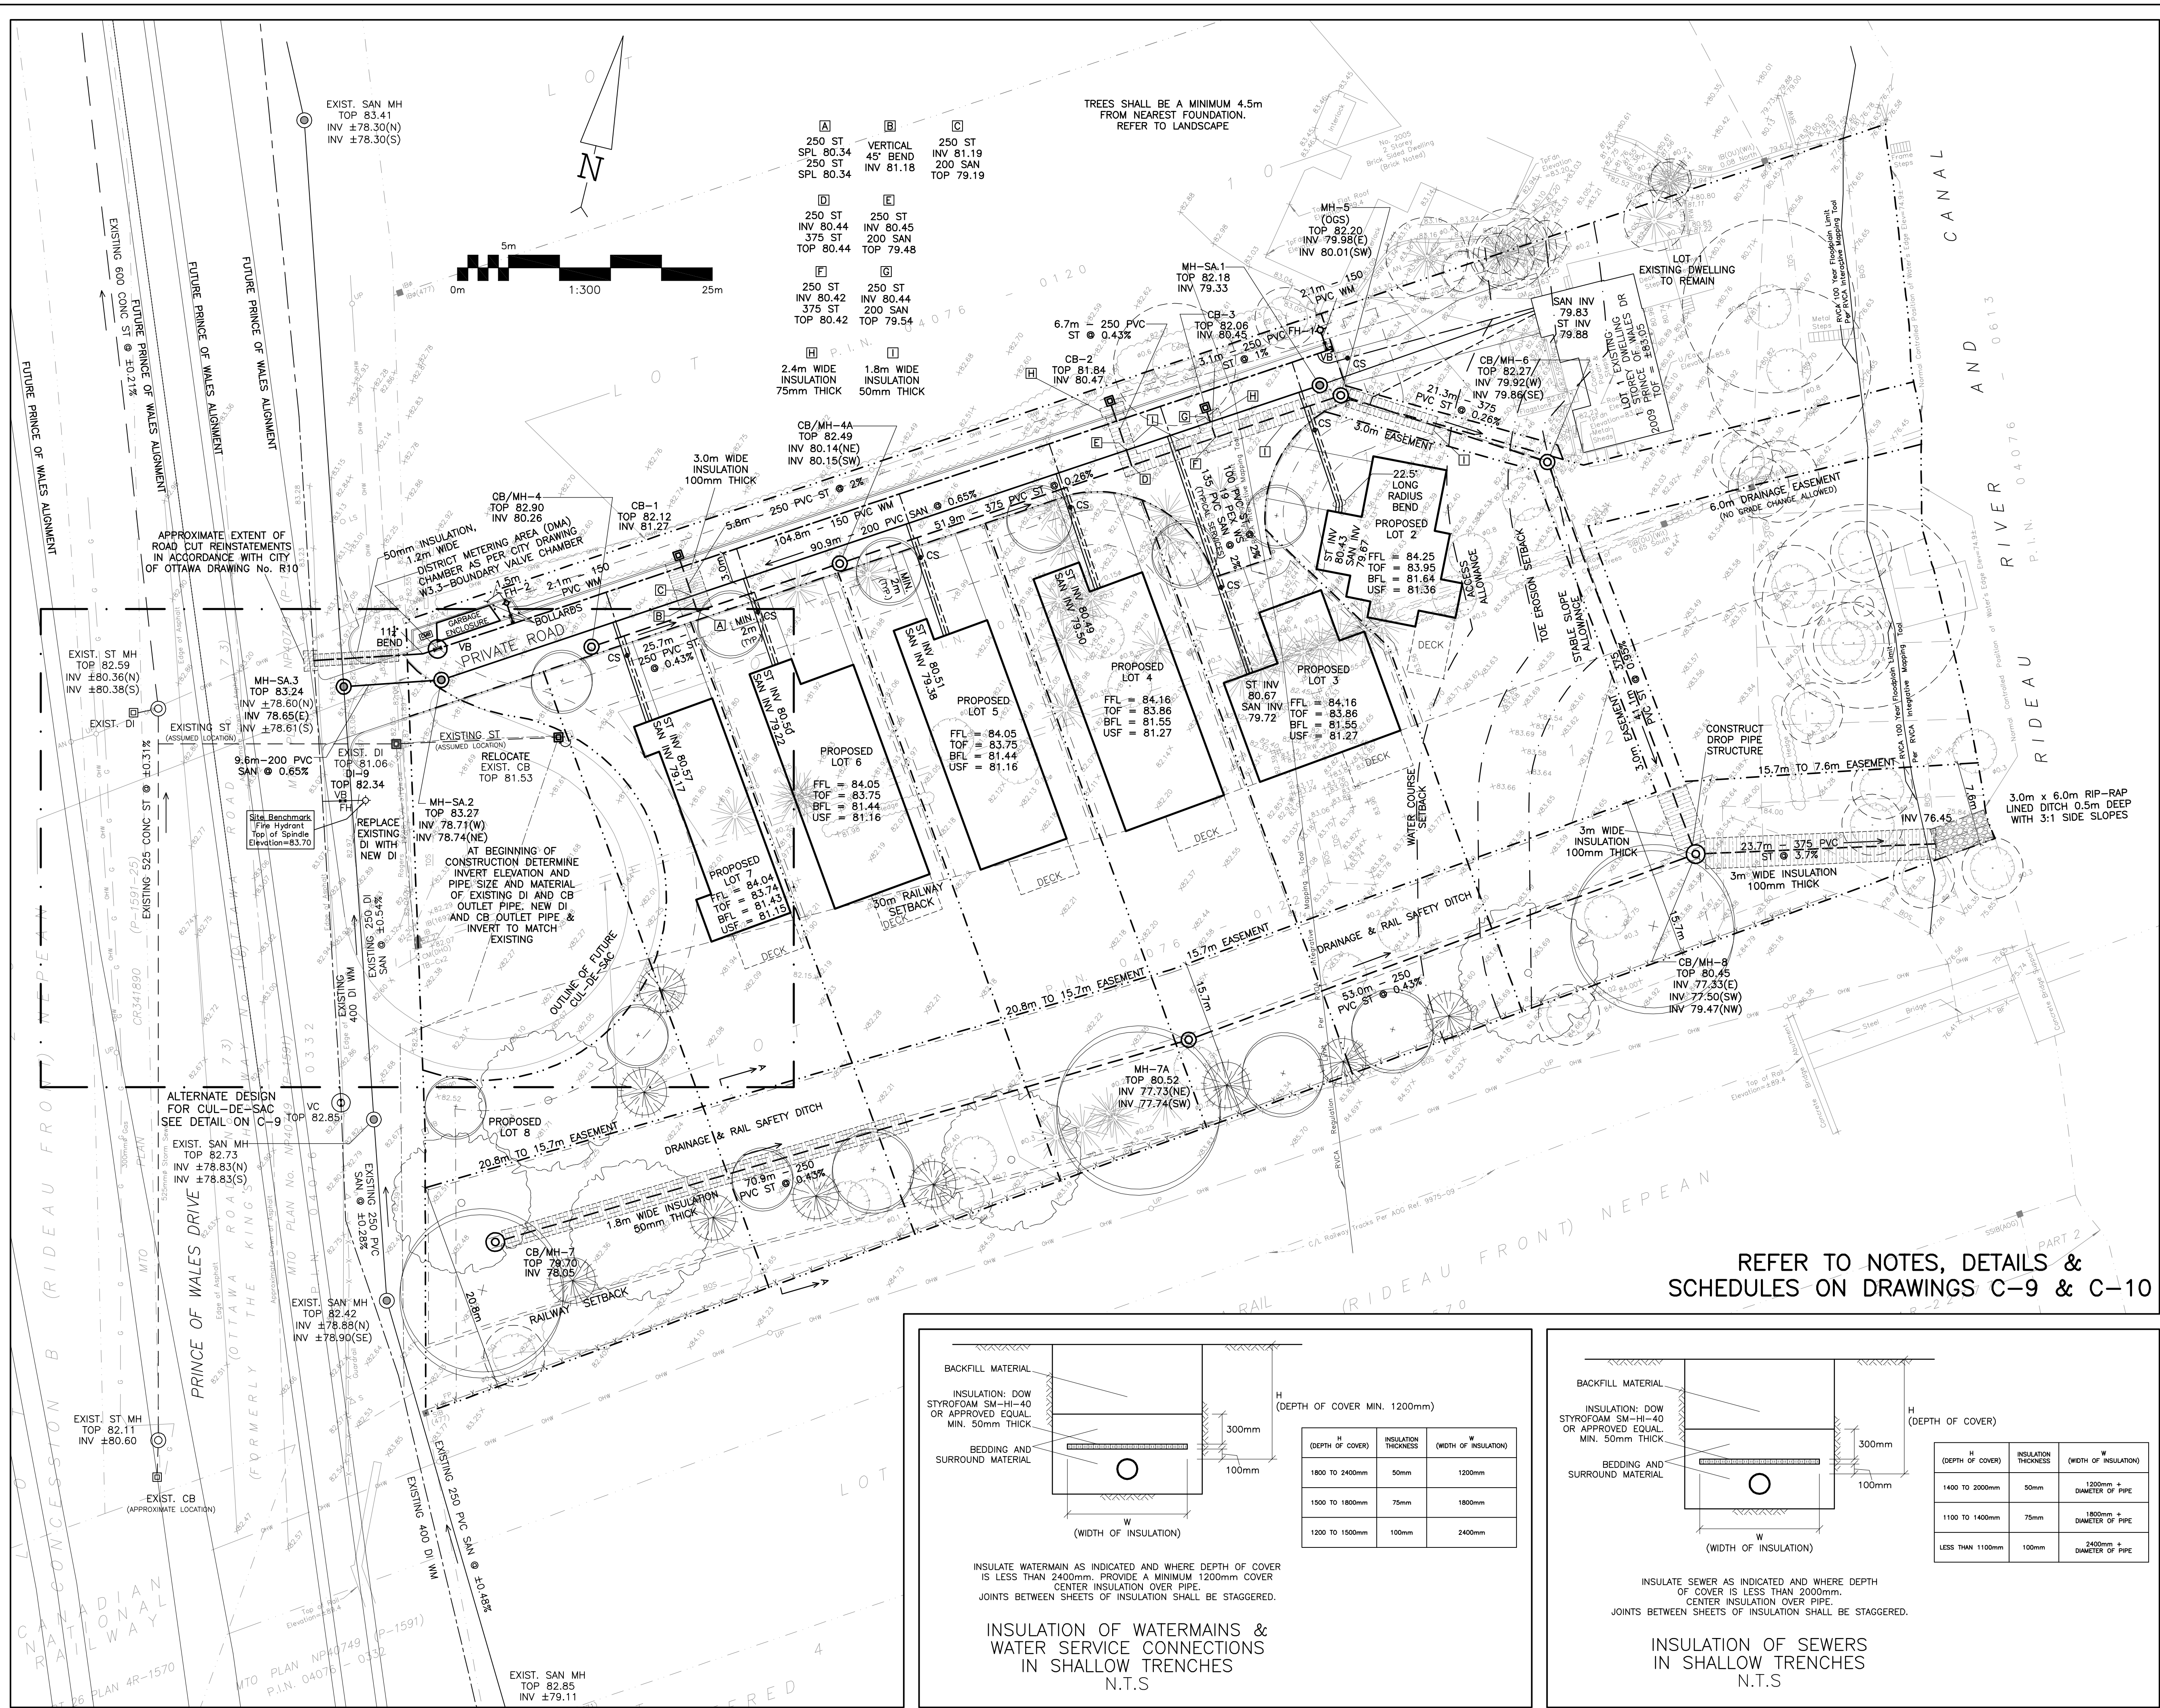

LEGEND

FFL FINISHED FLOOR ELEVATION
TOF TOP OF FOUNDATION
BFL BASEMENT FLOOR ELEVATION
USF UNDERSIDE OF FOOTING

--- PROPERTY LINE
--- C.R.Z. CRITICAL ROOT ZONE

CB CATCH-BASIN
MH STORM MANHOLE
CB/MH CATCH-BASIN/MANHOLE
MH SANITARY MANHOLE
VC VALVE CHAMBER
FH FIRE HYDRANT
VB VALVE & VALVE BOX
SAN SANITARY SEWER
ST STORM SEWER
WS/WM WATER SERVICE/WATERMAIN
SPL SPRINGLINE OF PIPE
INV INVERT OF PIPE
T.O.S TOP OF SLOPE
B.O.S BOTTOM OF SLOPE
--- CENTERLINE OF SWALE
--- 150mm BARRIER CURB
--- D.C. DEPRESSED CURB

KEY PLAN

No.	DATE	REVISION
7	APR 14-25	RE-ISSUED FOR APPROVAL
6	JAN 28-25	RE-ISSUED FOR APPROVAL
5	JUL 8-24	RE-ISSUED FOR APPROVAL
4	DEC 11-23	RE-ISSUED FOR APPROVAL
3	JUN 29-23	ISSUED FOR APPROVAL
2	MAY 10-23	ISSUED FOR COORDINATION
1	MAR 6-23	PRELIMINARY

D. B. GRAY ENGINEERING INC.
Stormwater Management - Grading & Drainage - Storm & Sanitary Sewers - Watermain

700 Long Point Circle 613-425-8044
Ottawa, Ontario d.gray@dbgrayengineering.com

Project **PROPOSED 7 LOT DEVELOPMENT 2009-2013 PRINCE OF WALES DR OTTAWA, ONTARIO**

Drawing Title **SITE SERVICING PLAN**

Engineer's Seal

Drawn D.B.G.
H. Scale 1:300
V. Scale
Date DEC 7-22
Job No. 22055

Drawing No. **C-1 of 10**