


Copyright Reserved

The Contractor shall verify and be responsible for all dimensions. DO NOT scale the drawing - any errors or omissions shall be reported to Stantec without delay.
The Copyrights to all designs and drawings are the property of Stantec. Reproduction or use for any purpose other than that authorized by Stantec is forbidden.

Legend

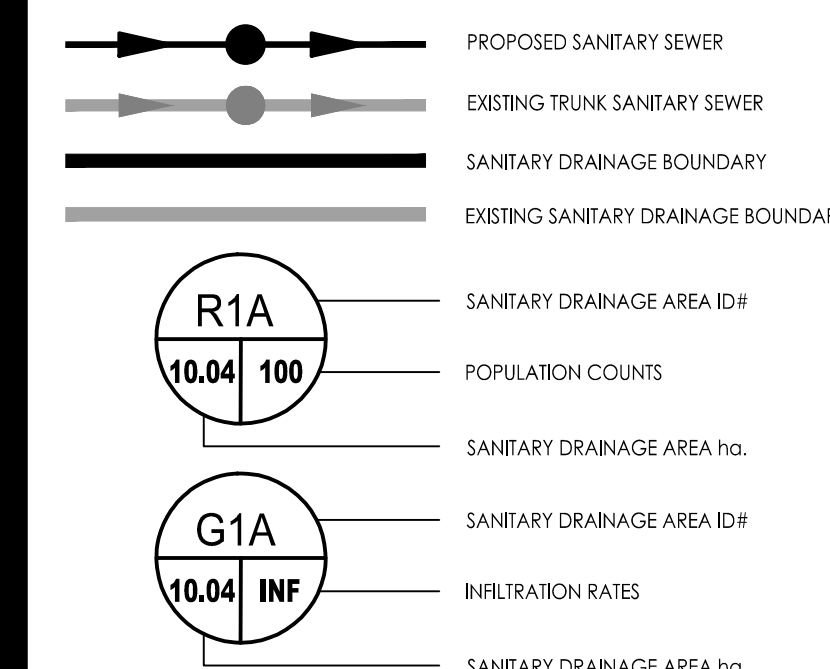

Notes

BUILDING STATS	
BUILDING A1 - 18 - UNITS @ 1.8PPU = 32 PEOPLE	
BUILDING A2 - 88 - UNITS @ 1.8PPU = 158 PEOPLE	
BUILDING A3 - 141 - UNITS @ 1.8PPU = 254 PEOPLE	
BUILDING A4 - 145 - UNITS @ 1.8PPU = 261 PEOPLE	
BUILDING B1 - 302 - UNITS @ 1.8PPU = 544 PEOPLE	
BUILDING B2 - 288 - UNITS @ 1.8PPU = 518 PEOPLE	
BUILDING B3 - 439 - UNITS @ 1.8PPU = 790 PEOPLE	
BUILDING C1 - 110 - UNITS @ 1.8PPU = 198 PEOPLE	
BUILDING C2 - 366 - UNITS @ 1.8PPU = 659 PEOPLE	
BUILDING D1 - 745 - UNITS @ 1.8PPU = 1341 PEOPLE	
BUILDING D2 - 366 - UNITS @ 1.8PPU = 659 PEOPLE	
TOTAL POPULATION = 5414	

Revision	By	Appd.	YY.MM.DD	
1	REVISD AS PER CITY COMMENTS	MJS	RB	24.03.06
0	ISSUED FOR DRAFT PLAN APPROVAL	MJS	RB	23.08.08

File Name: 160401751 DRAFT LEVEL.dwg MJS RB MJS 23.06.01
Dwn. Chkd. Dsgn. YY.MM.DD

Permit-Seal



Client/Project


BRIGIL
98 LOIS STREET
GATINEAU, QC J8T 3R7
PETRIES LANDING III
OTTAWA, ON

Title

OVERALL SANITARY SEWER SYSTEM

Project No. 160401751	Scale 1:1000	Sheet 1	Revision 1
--------------------------	-----------------	------------	---------------

Drawing No. SAN-1 2 of 4 1
Revision PLAN #

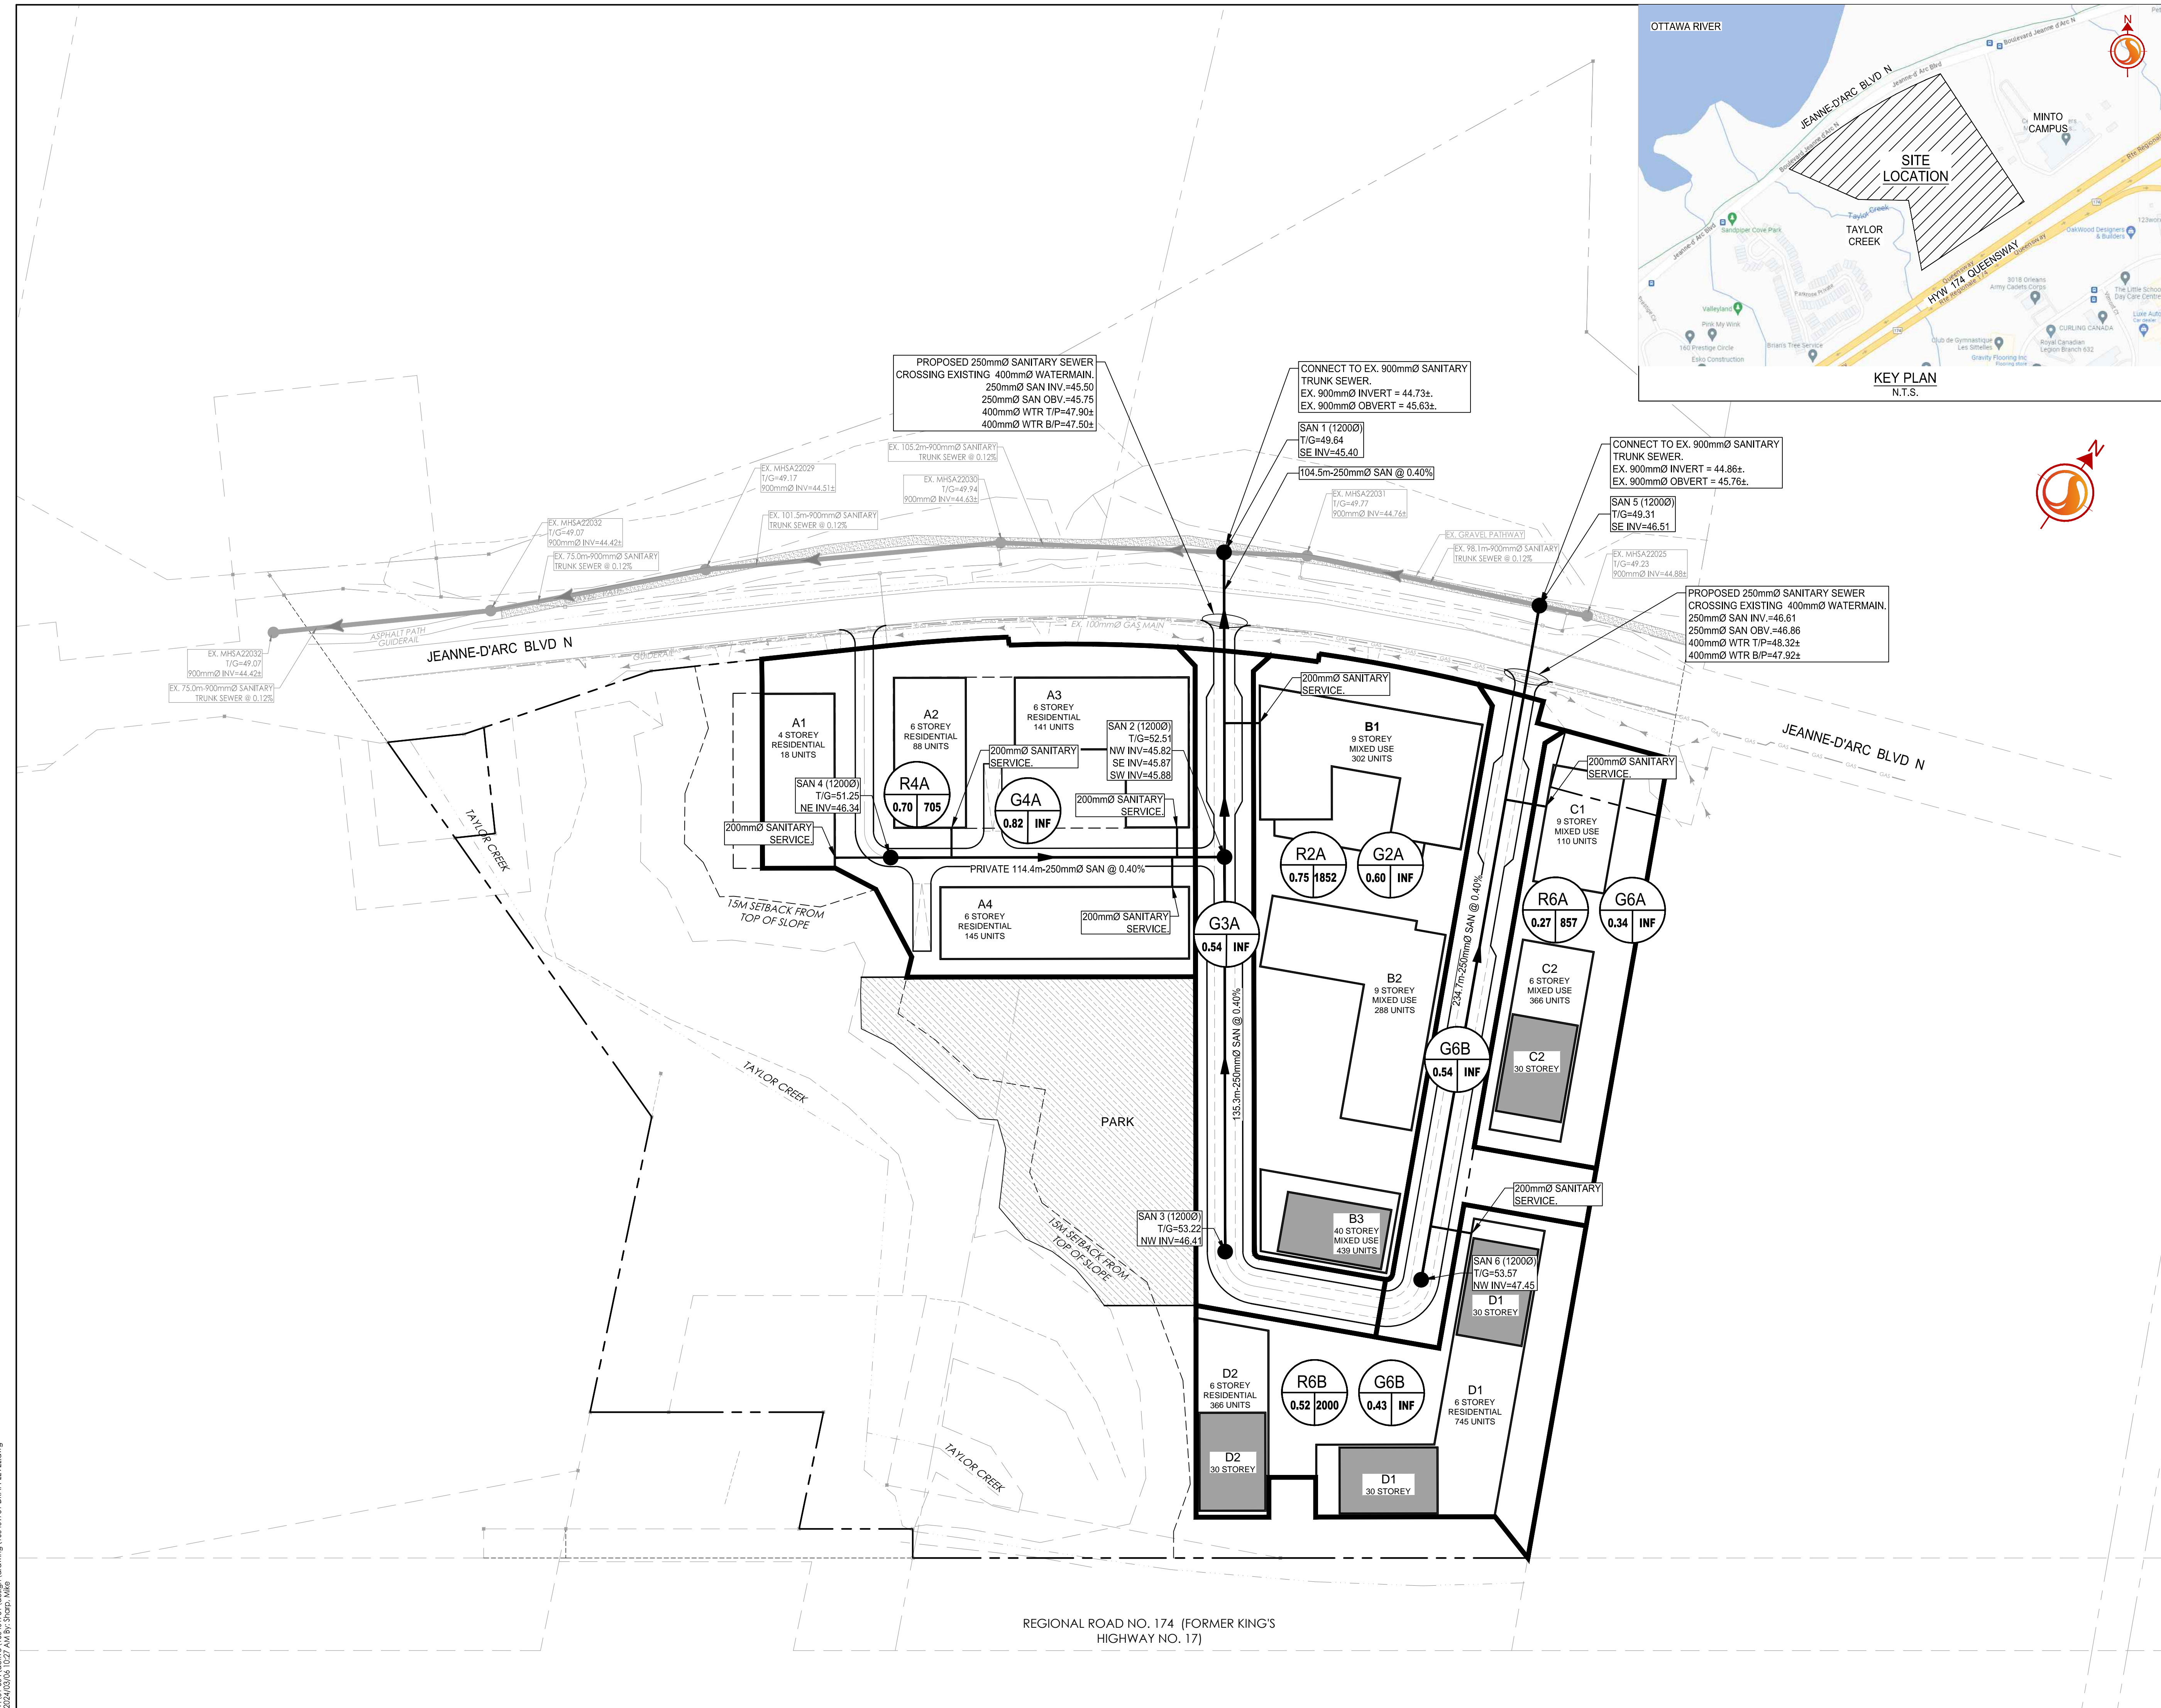

V:\0160401751\0160401751\0160401751\0160401751 DRAFT LEVEL.dwg 24/03/24 10:27 AM By: shap. mee