


FUTURE TRANSIT CORRIDOR
REALIGNED FRASER CLARKE CREEK

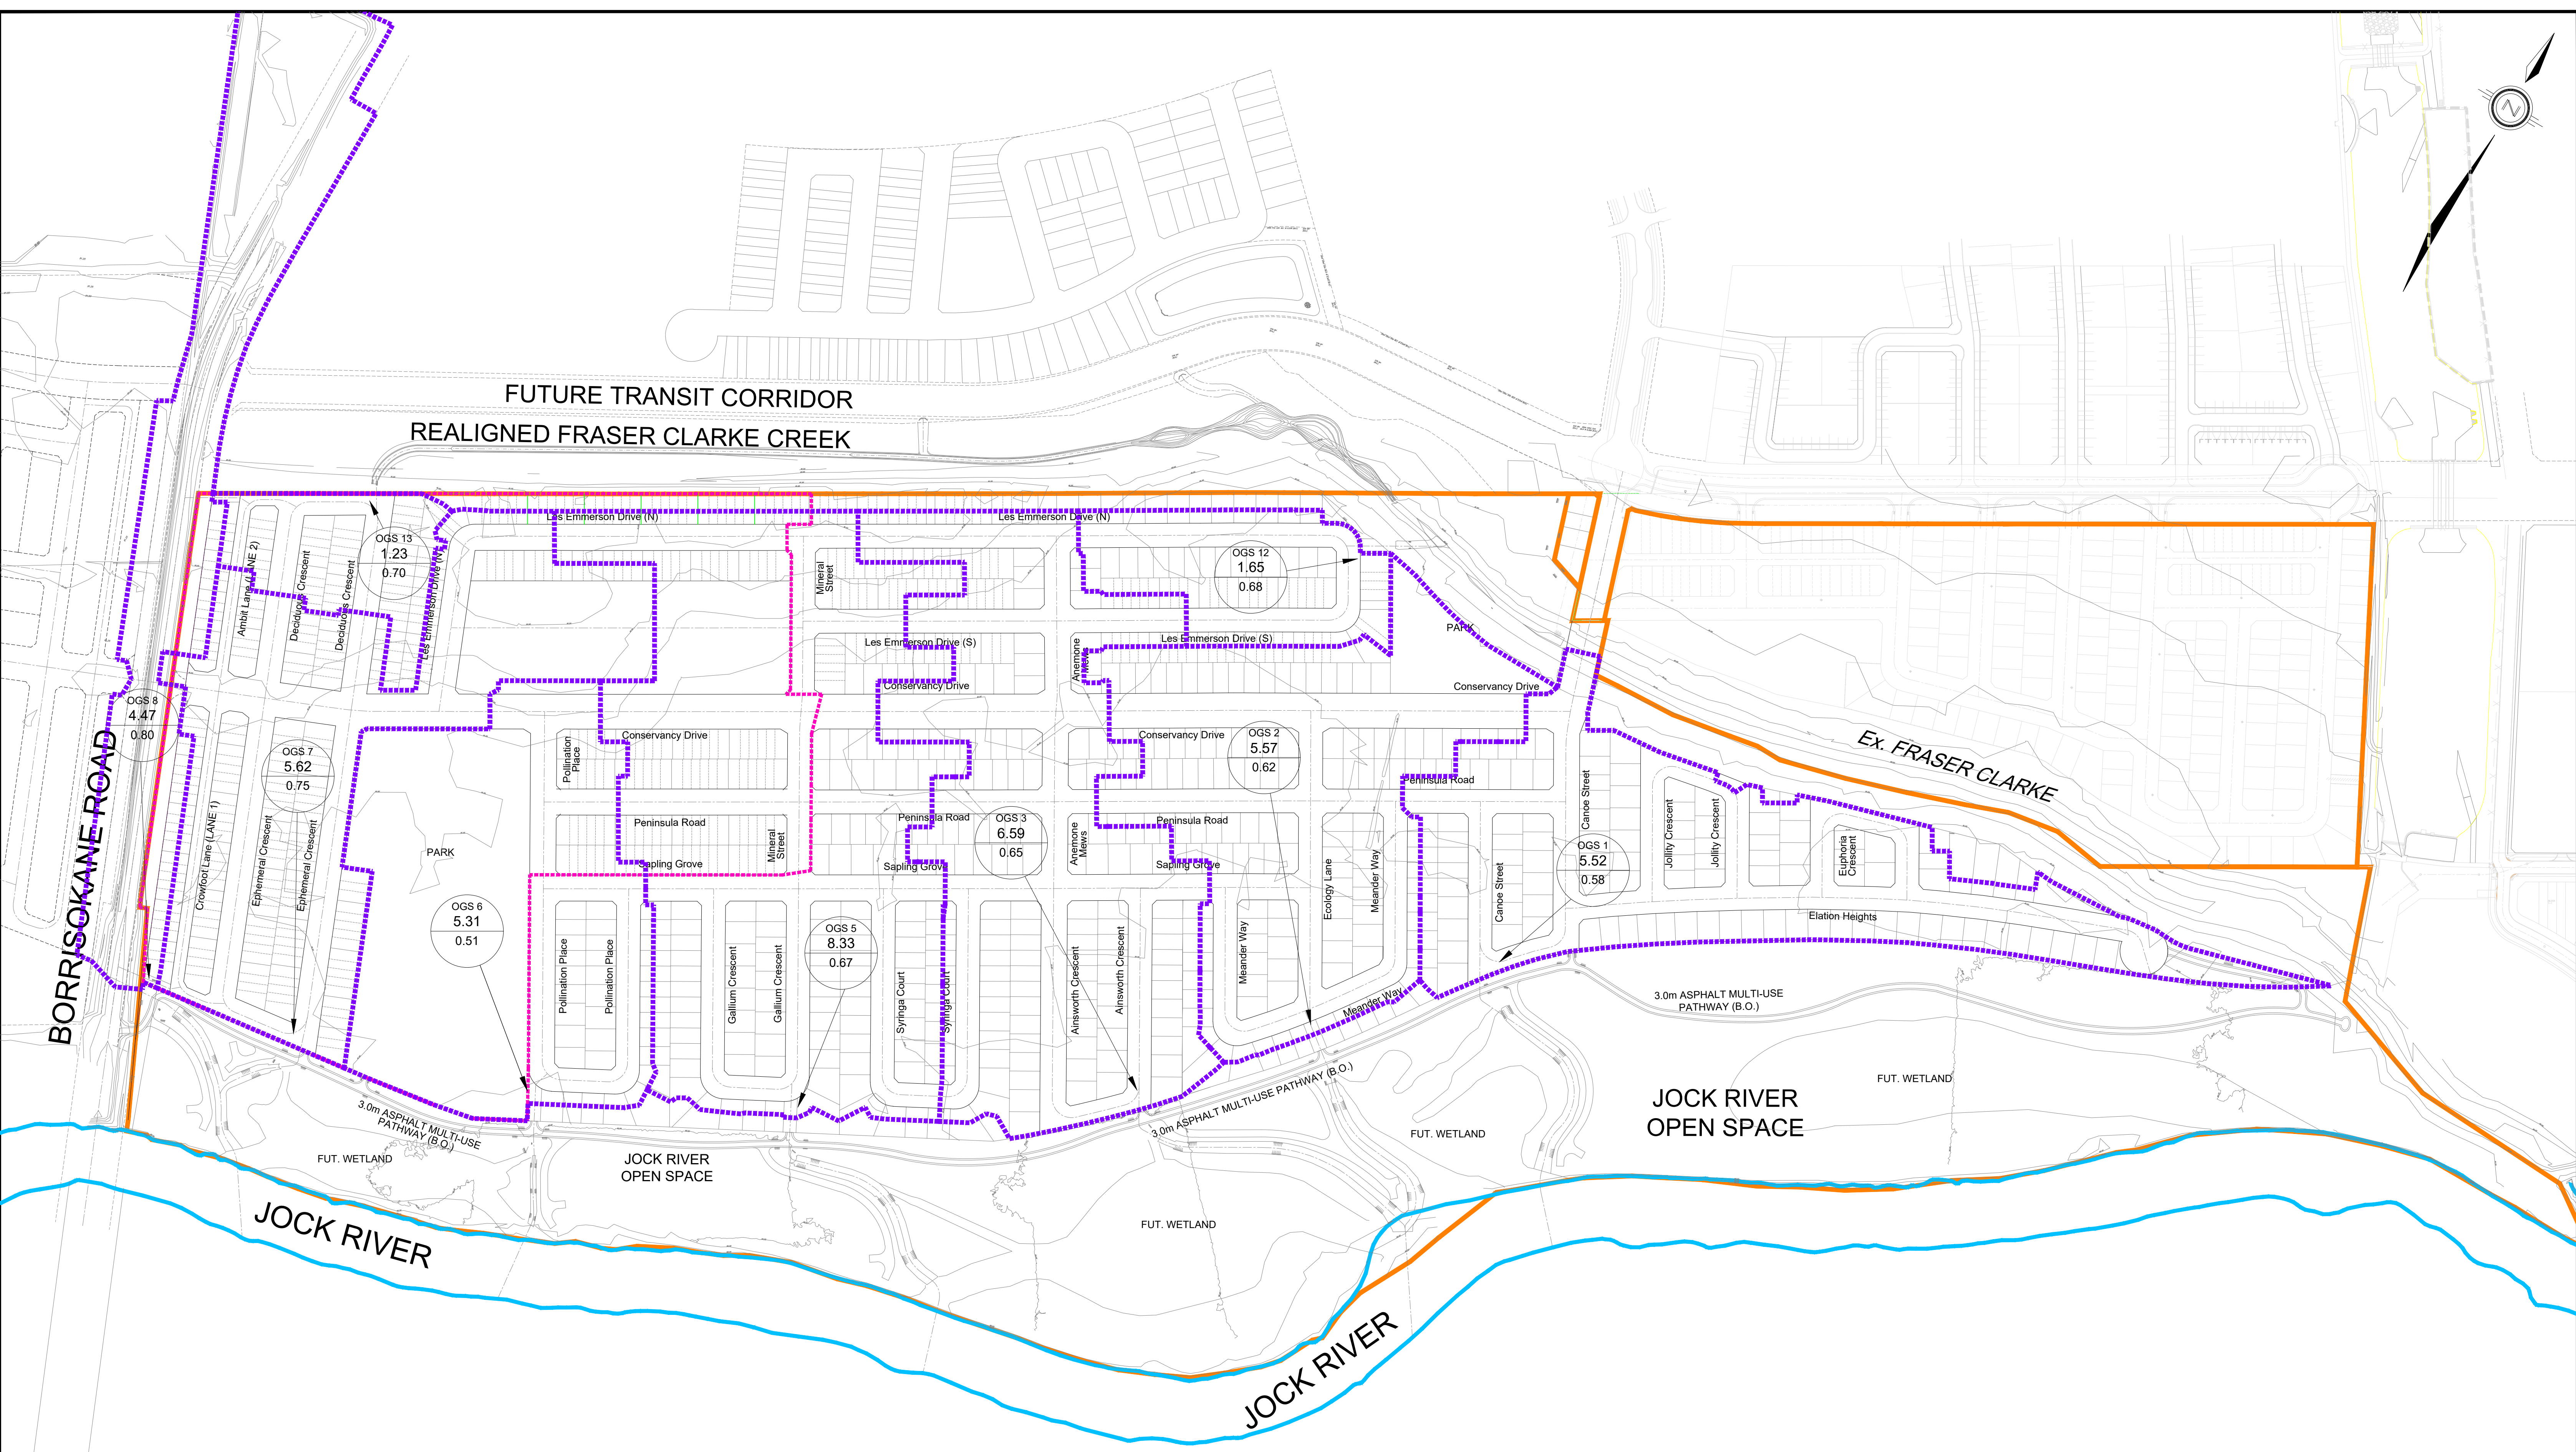

LEGEND

	SITE BOUNDARY		OGS ASSIGNMENT
	AREA OF PROPOSED DRAFT PLAN UPDATES		AREA IN HECTARES
	OVERALL STORM TRIBUTARY AREA		AVERAGE RUNOFF COEFFICIENT

	OGS 5	8.39
	OGS 6	0.67

DSEL
120 Iber Road, Unit 103
Stittsville, Ontario, K2S 1E9
Tel: (613) 836-0856
Fax: (613) 836-7183
www.DSEL.ca

BARRHAVEN
CONSERVANCY EAST
PHASE 2, 3 & JOCK RIVER
CITY OF OTTAWA

STORM TRIBUTARY AREA PLAN PROPOSED DRAFT PLAN REVISION		
SCALE:	1:2000	PROJECT No.: 20-1180
DATE:	APRIL 2024	DRAWING: 3