



REALIGNED FRASER CLARKE CREEK

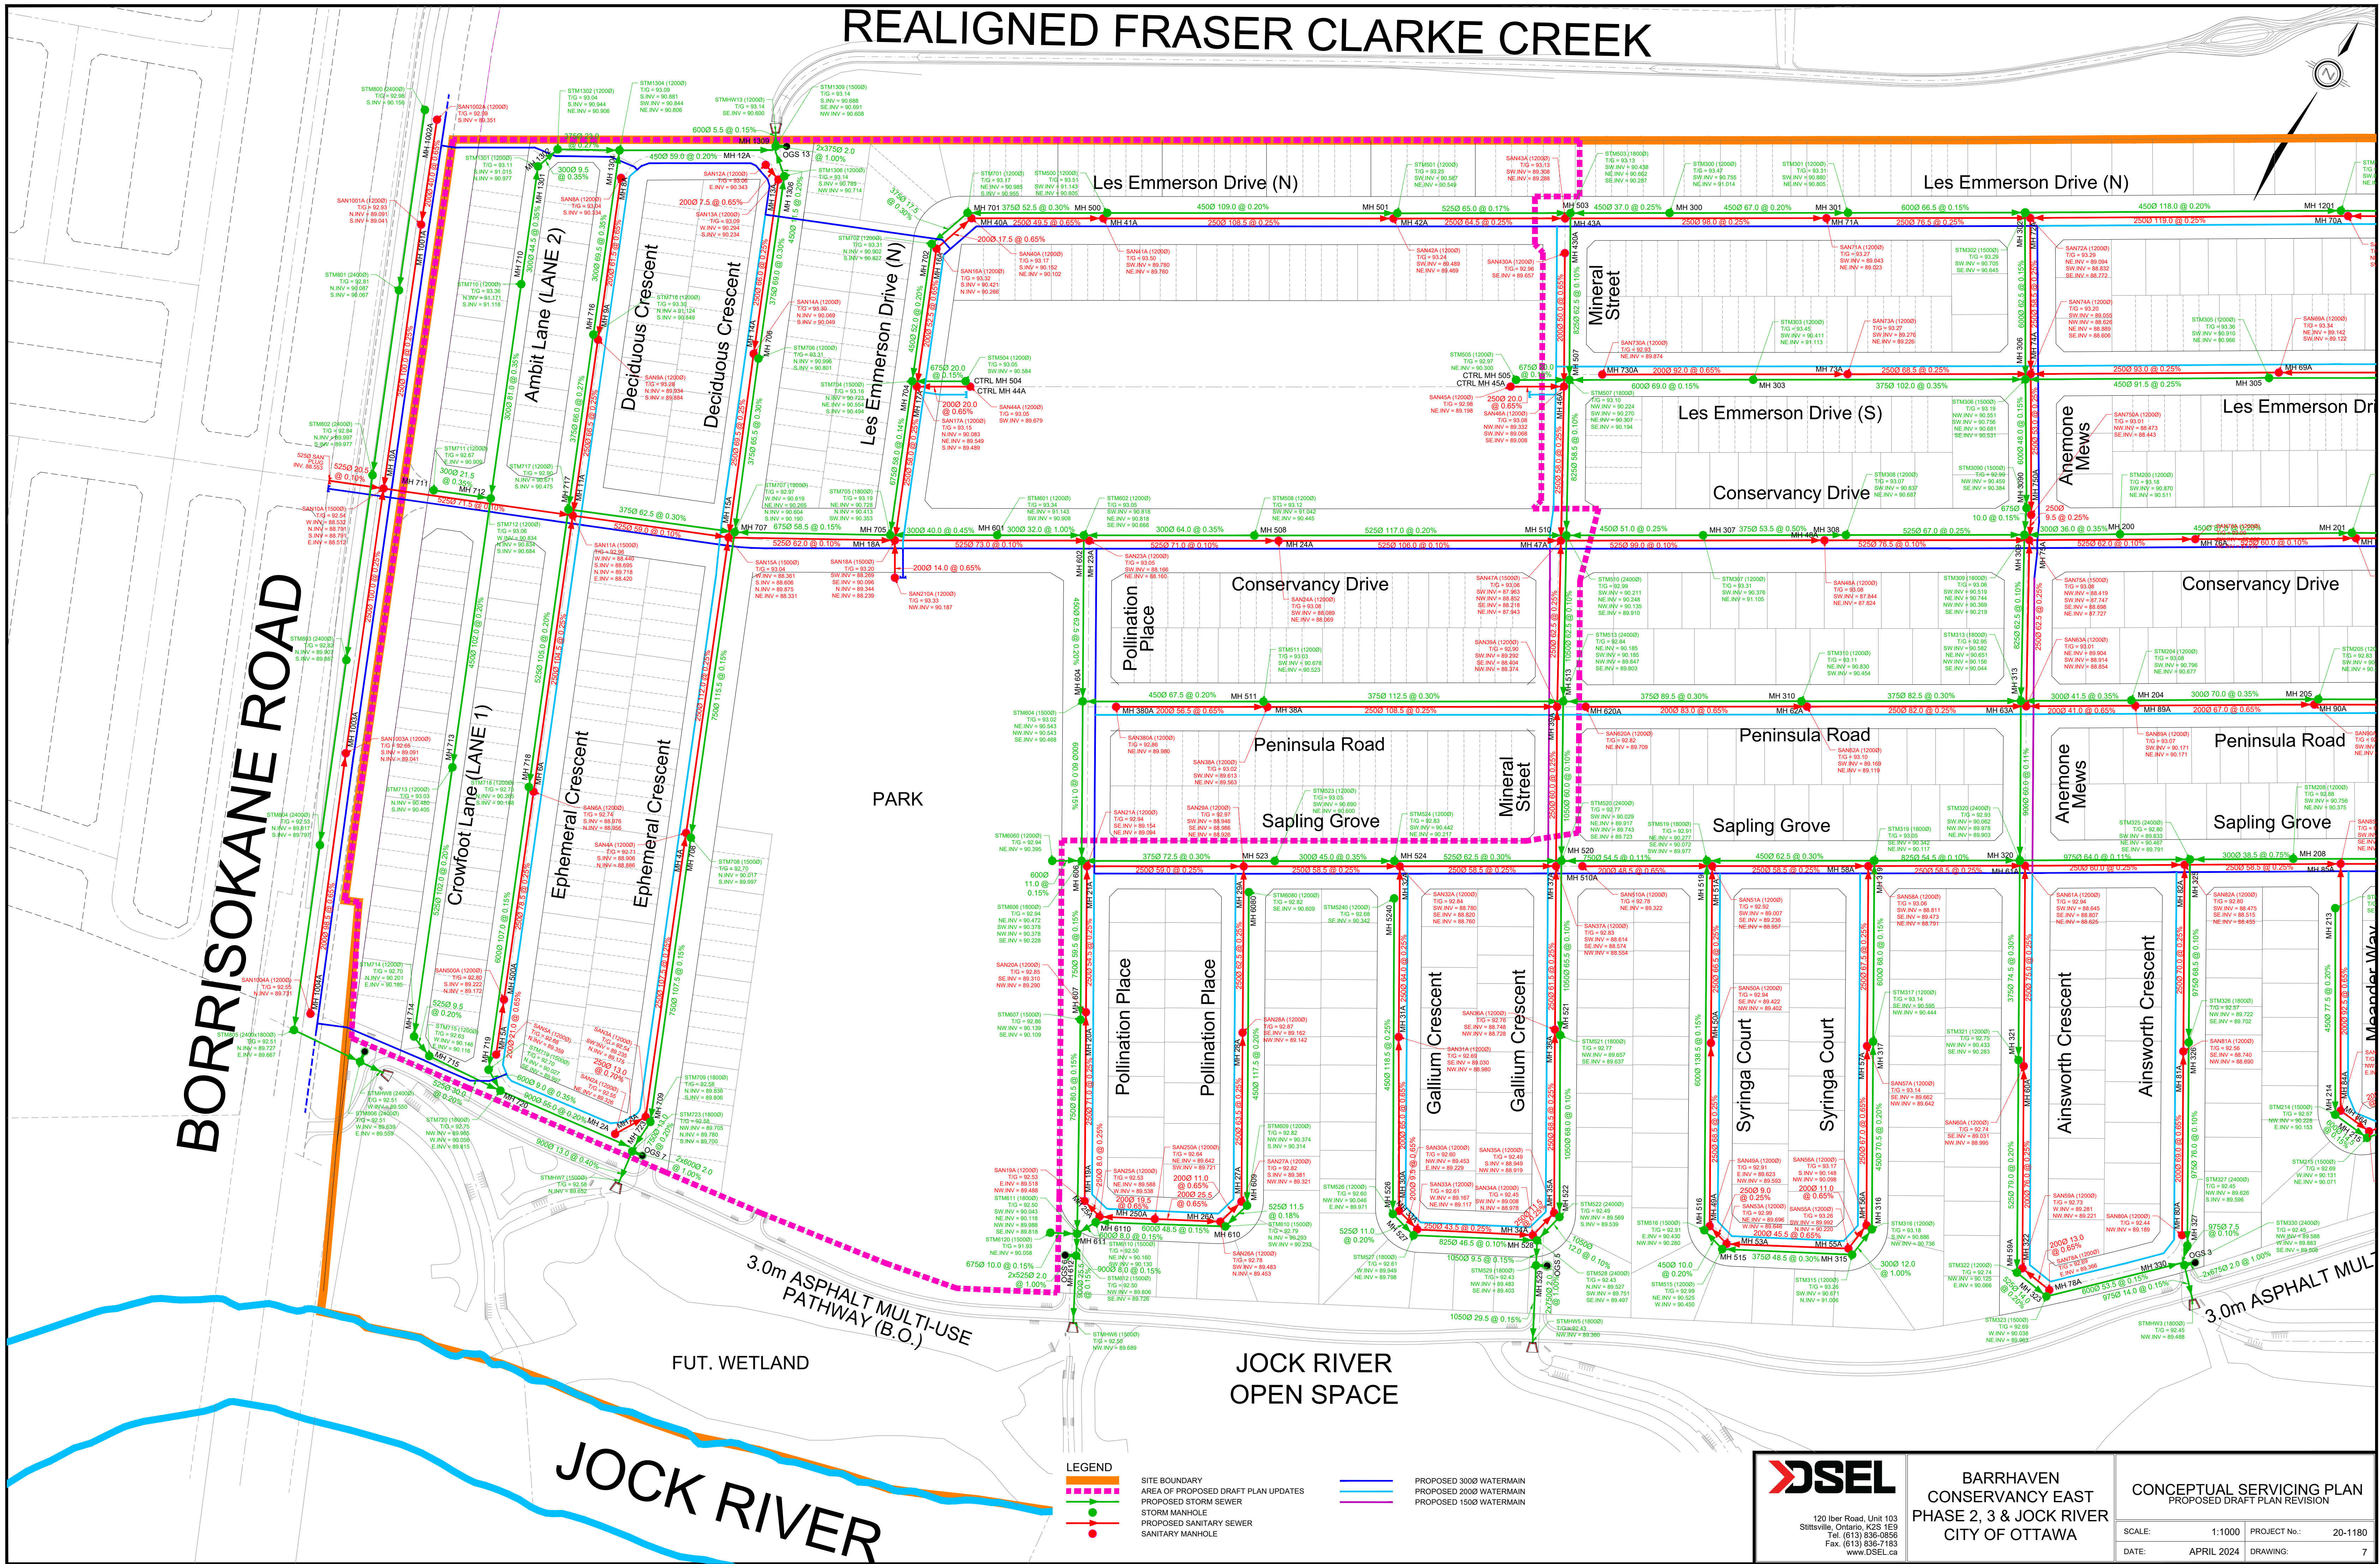

- LEGEND**
- SITE BOUNDARY
 - AREA OF PROPOSED DRAFT PLAN UPDATES
 - PROPOSED STORM SEWER
 - PROPOSED 3000 WATERMAIN
 - PROPOSED 1500 WATERMAIN
 - STORM MANHOLE
 - PROPOSED SANITARY SEWER
 - SANITARY MANHOLE



120 Iber Road, Unit 103
Stittsville, Ontario, K2S 1E9
Tel: (613) 836-0936
Fax: (613) 836-7183
www.DSEL.ca

**BARRHAVEN
CONSERVANCY EAST
PHASE 2, 3 & JOCK RIVER
CITY OF OTTAWA**

CONCEPTUAL SERVICING PLAN
PROPOSED DRAFT PLAN REVISION

SCALE: 1:1000 PROJECT No.: 20-1180
DATE: APRIL 2024 DRAWING: 7