
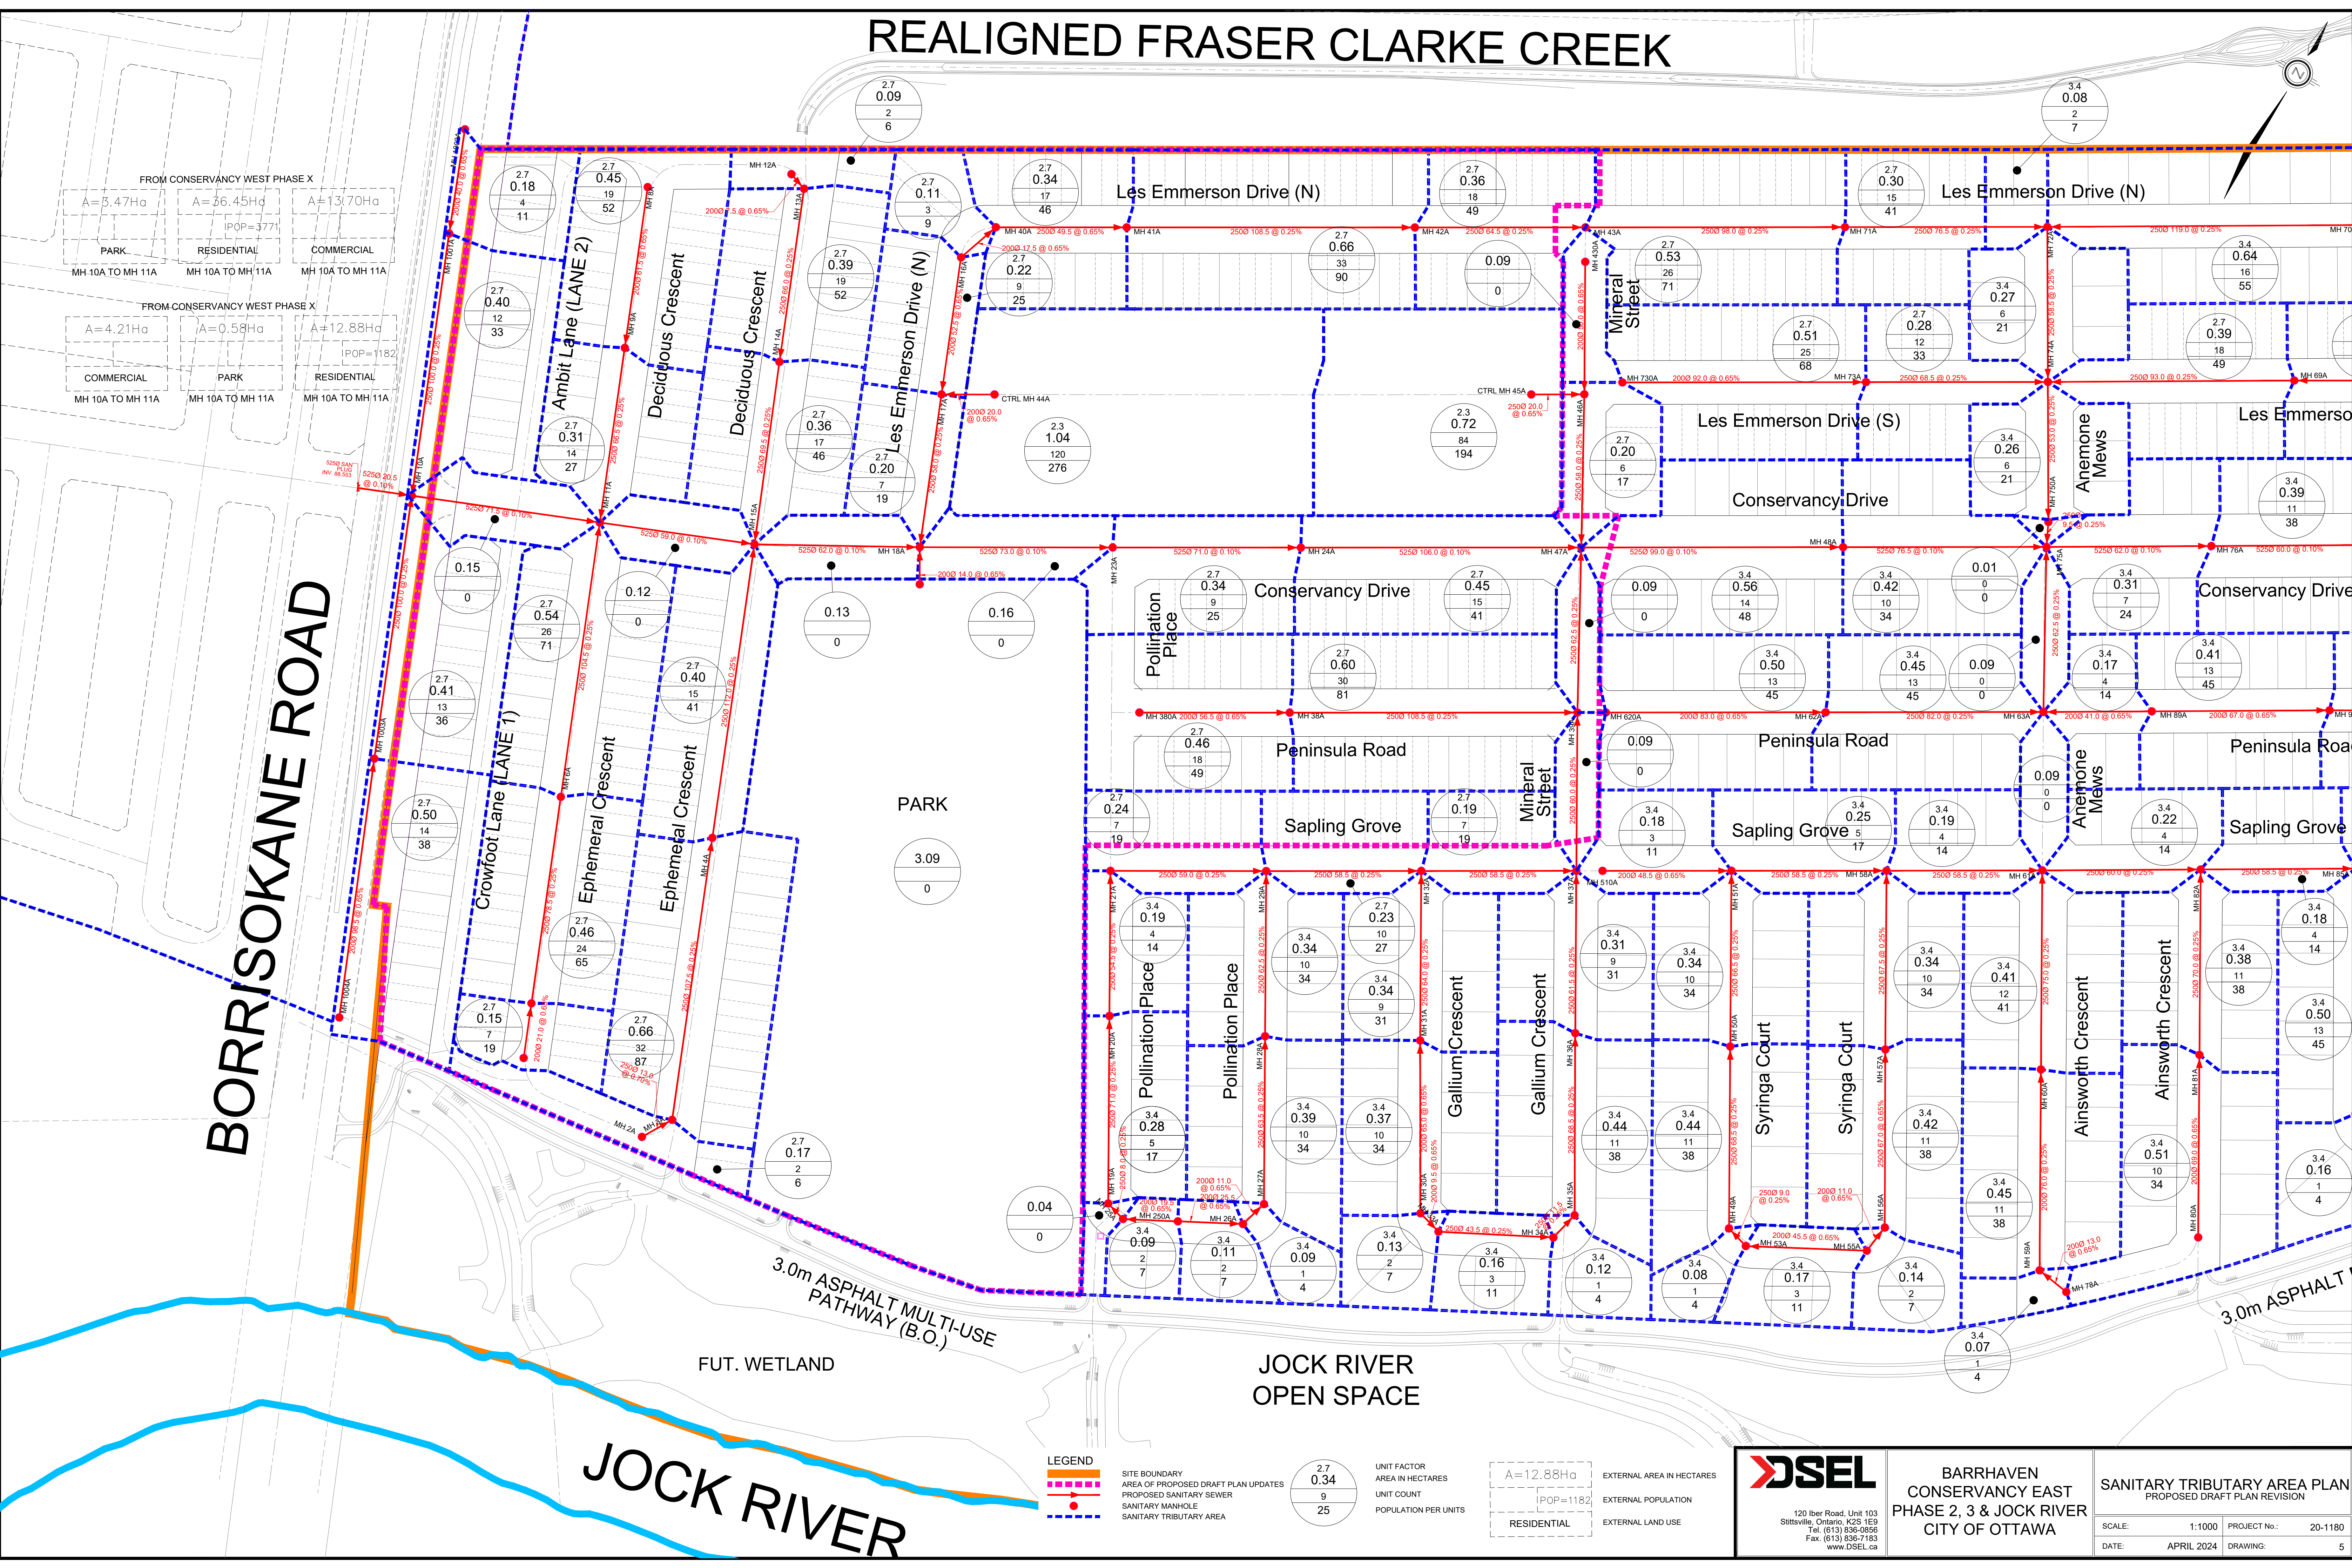


REALIGNED FRASER CLARKE CREEK

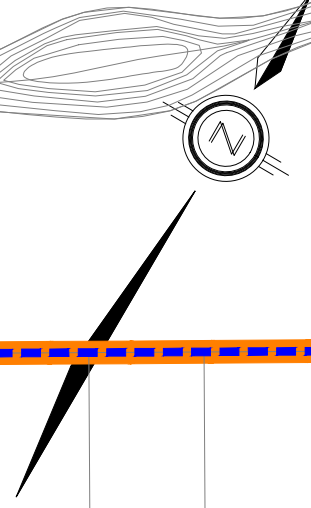

FROM CONSERVANCY WEST PHASE X

A=6.47Ha	A=36.45Ha	A=131.70Ha
PARK	RESIDENTIAL	COMMERCIAL
MH 10A TO MH 11A	MH 10A TO MH 11A	MH 10A TO MH 11A

FROM CONSERVANCY WEST PHASE X

A=4.21Ha	A=0.58Ha	A=12.88Ha
COMMERCIAL	PARK	RESIDENTIAL
MH 10A TO MH 11A	MH 10A TO MH 11A	MH 10A TO MH 11A

BORRISOKANE ROAD

JOCK RIVER

LEGEND

- SITE BOUNDARY
- AREA OF PROPOSED DRAFT PLAN UPDATES
- PROPOSED SANITARY SEWER
- SANITARY MANHOLE
- SANITARY TRIBUTARY AREA

2.7	0.34
9	
25	

UNIT FACTOR
AREA IN HECTARES
UNIT COUNT
POPULATION PER UNITS

A=12.88Ha	EXTERNAL AREA IN HECTARES
IPOP=1182	EXTERNAL POPULATION
RESIDENTIAL	EXTERNAL LAND USE

DSEL
120 Iber Road, Unit 103
Stittsville, Ontario, K2S 1E9
Tel: (613) 836-0956
Fax: (613) 836-7183
www.DSEL.ca

BARRHAVEN
CONSERVANCY EAST
PHASE 2, 3 & JOCK RIVER
CITY OF OTTAWA

SANITARY TRIBUTARY AREA PLAN PROPOSED DRAFT PLAN REVISION	
SCALE: 1:1000	PROJECT No.: 20-1180
DATE: APRIL 2024	DRAWING: 5