
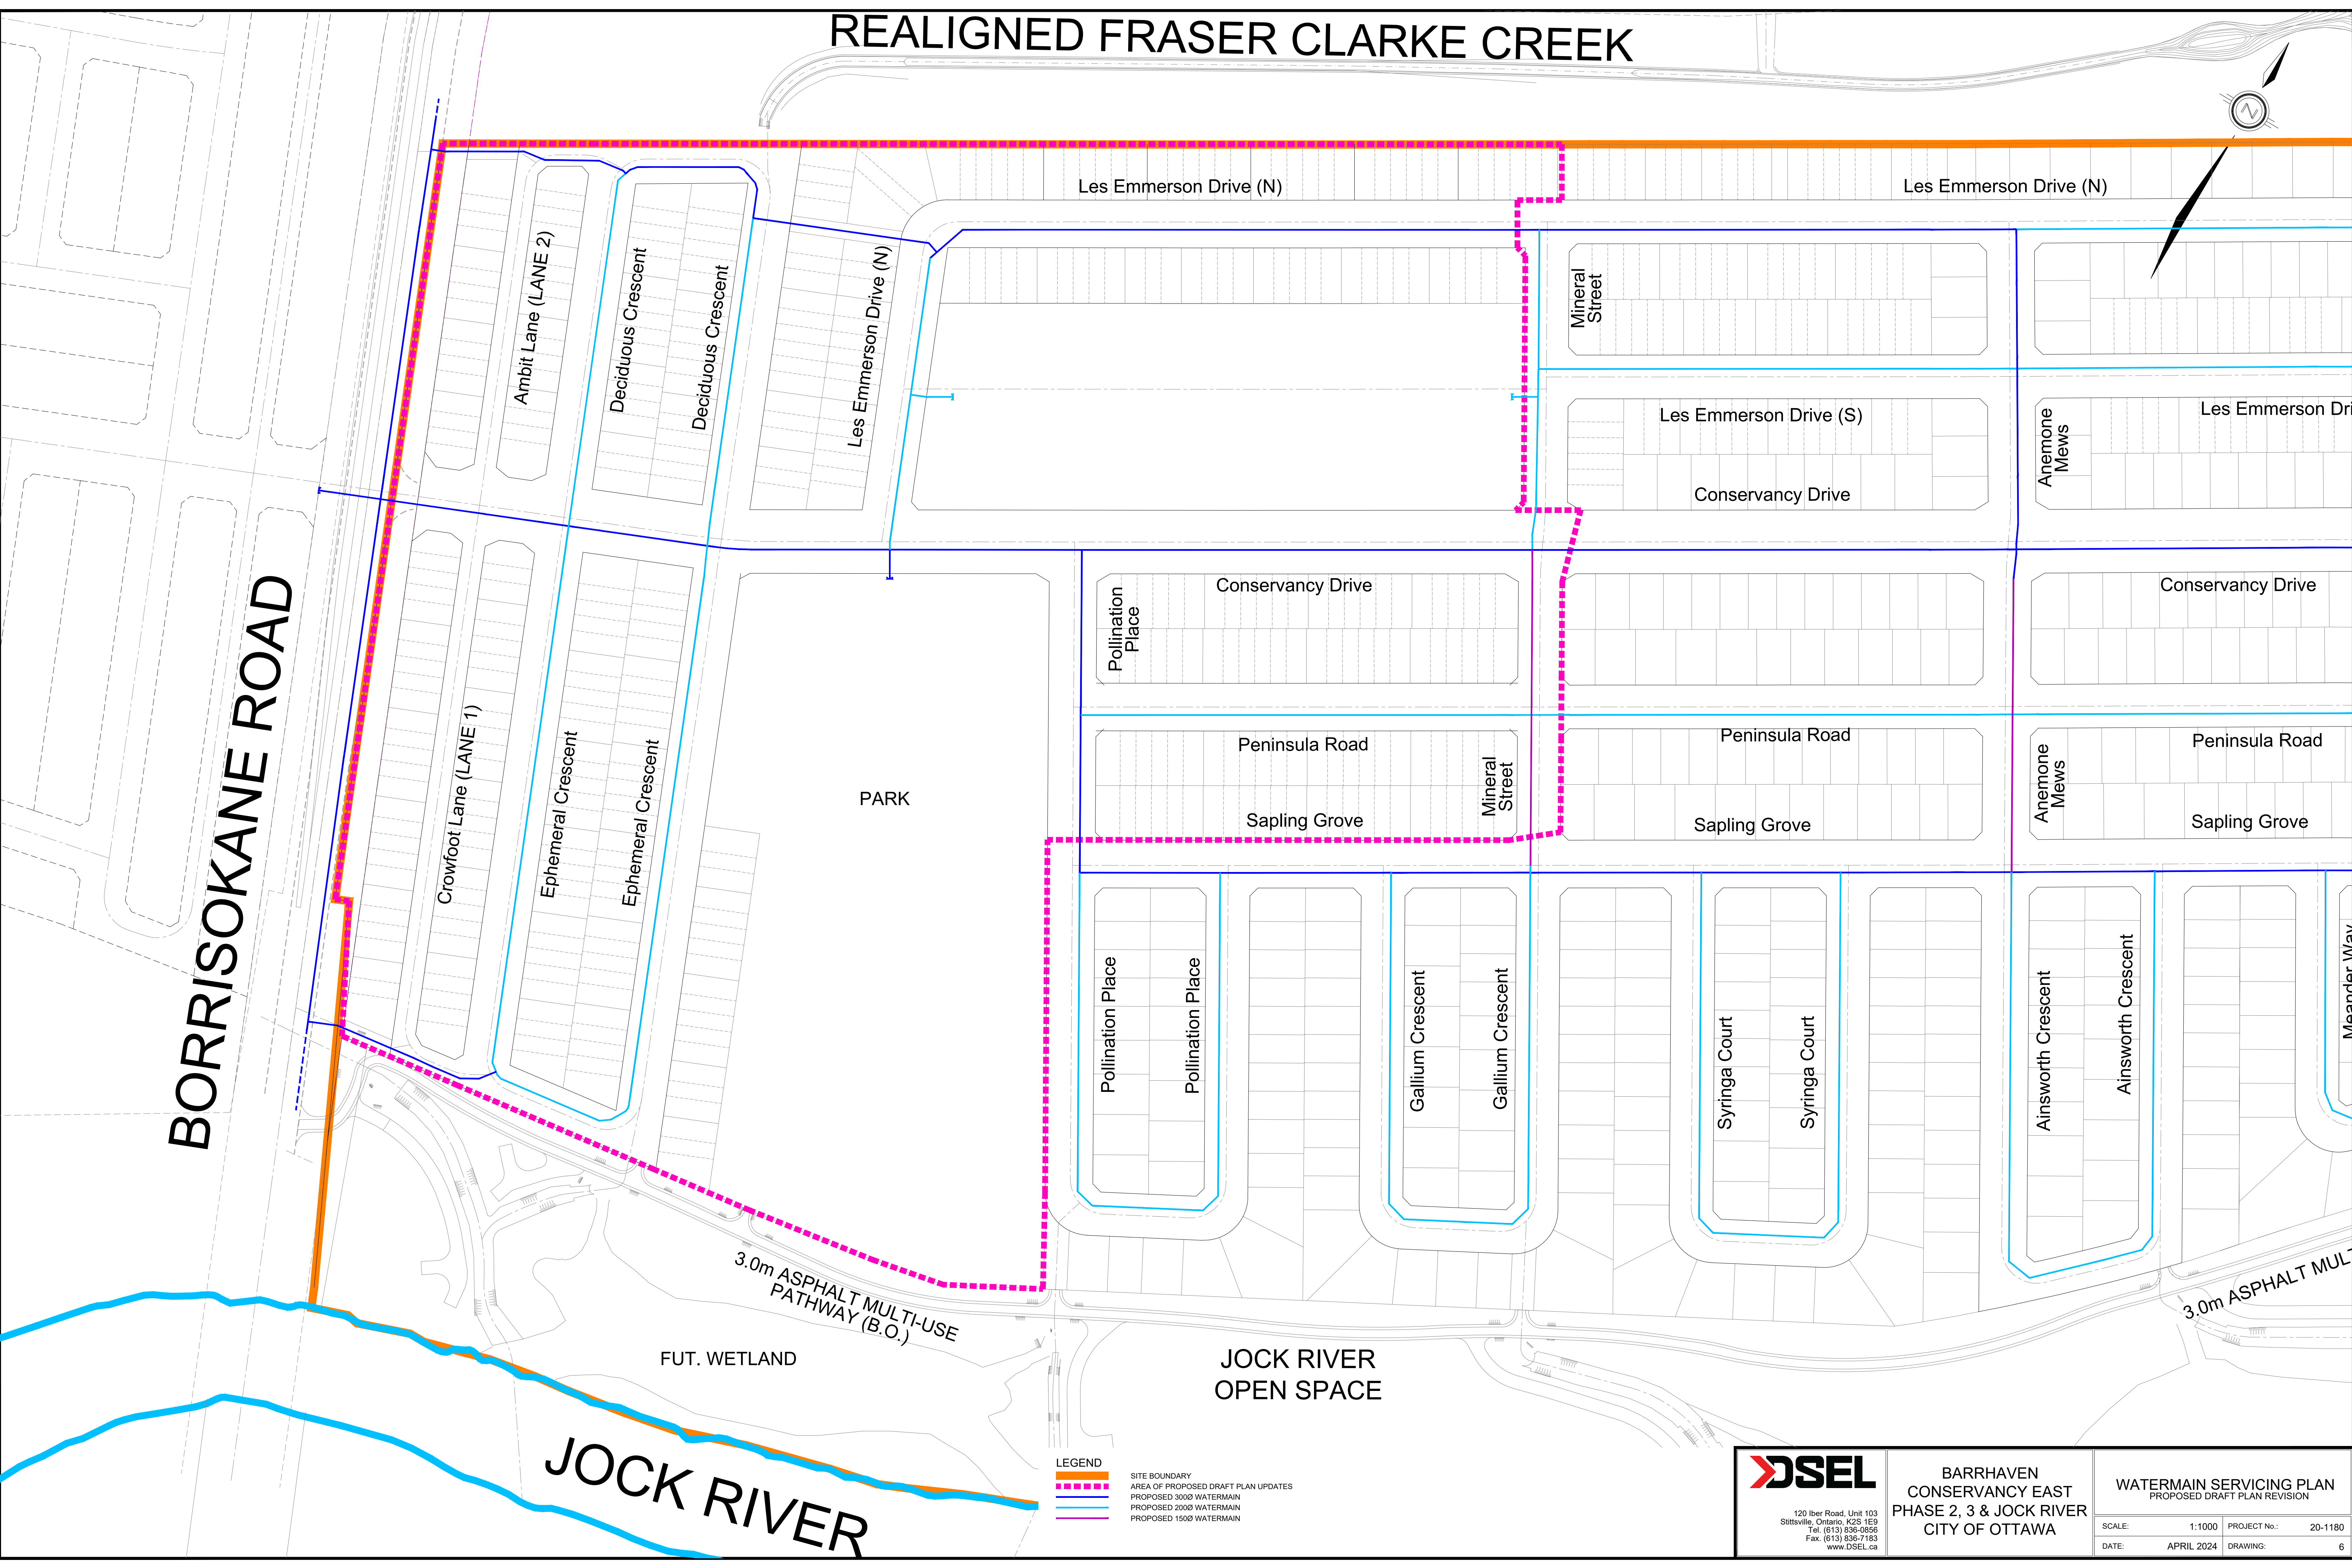


REALIGNED FRASER CLARKE CREEK

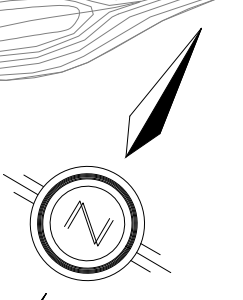

BORRISOKANE ROAD

JOCK RIVER

- LEGEND**
- SITE BOUNDARY
 - AREA OF PROPOSED DRAFT PLAN UPDATES
 - PROPOSED 3000 WATERMAIN
 - PROPOSED 2000 WATERMAIN
 - PROPOSED 1500 WATERMAIN

DSEL
 120 Iber Road, Unit 103
 Stittsville, Ontario, K2S 1E9
 Tel. (613) 836-0856
 Fax. (613) 836-7183
 www.DSEL.ca

BARRHAVEN
 CONSERVANCY EAST
 PHASE 2, 3 & JOCK RIVER
 CITY OF OTTAWA

WATERMAIN SERVICING PLAN		PROPOSED DRAFT PLAN REVISION	
SCALE:	1:1000	PROJECT No.:	20-1180
DATE:	APRIL 2024	DRAWING:	6