


TOPOGRAPHIC SKETCH OF PART OF LOT A CONCESSION 4 (RIDEAU FRONT) (GEOGRAPHIC TOWNSHIP OF GLOUCESTER) CITY OF OTTAWA

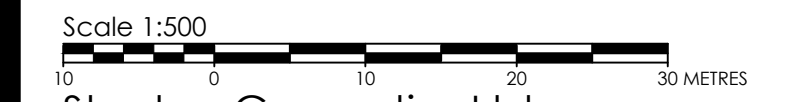

Stantec Geomatics Ltd.
ONTARIO LAND SURVEYORS

© Copyright 2023 Stantec Geomatics Ltd. The reproduction, alteration or use of this REPORT in whole or in part without the express permission of Stantec Geomatics Ltd. is STRICTLY PROHIBITED.



BOUNDARY NOTE
BOUNDARY LINEWORK AND INFORMATION ARE COMPILED FROM PLANS 4R-35222 & 4R-33717

METRIC CONVERSION
DISTANCES AND COORDINATES SHOWN ON THIS PLAN ARE IN METRES AND CAN BE CONVERTED TO FEET BY DIVIDING BY 0.3048

HORIZONTAL DATUM NOTE
PROJECTION: UNIVERSAL TRANSVERSE MERCATOR
(UTM, ZONE 18, CM7500W)
DATUM: NAD 83 (CSRS) (2010)
THIS PLAN MAY BE CONVERTED TO GROUND BY DIVIDING BY A COMBINED SCALE FACTOR OF 0.999955.

ELEVATION NOTE
ELEVATIONS SHOWN HEREON ARE GEODETIC (CGVD-1928:1978) AND ARE DERIVED FROM THE CAN-NET VRS NETWORK MONUMENT: OTTAWA ELEVATION=95.230.

LEGEND	
■	DENOTES FOUND MONUMENTS
□	SET MONUMENTS
IB	IRON BAR
IBØ	ROUND IRON BAR
SIB	STANDARD IRON BAR
SSIB	SHORT STANDARD IRON BAR
CC	CUT CROSS
CP	CONCRETE PIN
WIT	WITNESS
PIN	PROPERTY IDENTIFICATION NUMBER
M/MEAS	MEASURED
PROP	PROPORTIONED
OU	ORIGIN UNKNOWN
SC	STANTEC GEOMATICS LTD.
P1	PLAN
AN	ANCHOR
BKR	BIKE RACK
BENCH	BENCH
BOL	BOLLARD
CB	CATCH BASIN
EPOST	ELECTRICAL OUTLET
GV	GAS VALVE
HTN	HYDRO TRANSFORMER
HYD	FIRE HYDRANT
LS	LIGHT STANDARD
MB	MAILBOX
MH	MAINTENANCE HOLE UNIDENTIFIED
MHSA	MAINTENANCE HOLE SANITARY
MHST	MAINTENANCE HOLE STORM
MHTR	MAINTENANCE HOLE TRAFFIC
MW	MONITORING WELL
PULL	PULL BOX
SN	SIGN
TB BELL	TERMINAL BOX - BELL
TB CATV	TERMINAL BOX - CABLE
TSC	TRAFFIC CONTROL BOX
TSL	TRAFFIC SIGNAL LIGHT
UP	UTILITY POLE
VB	VALVE BOX
VC	VALVE CHAMBER
WV	WATER VALVE
○	TREE DECIDUOUS (D.B.H. SHOWN)

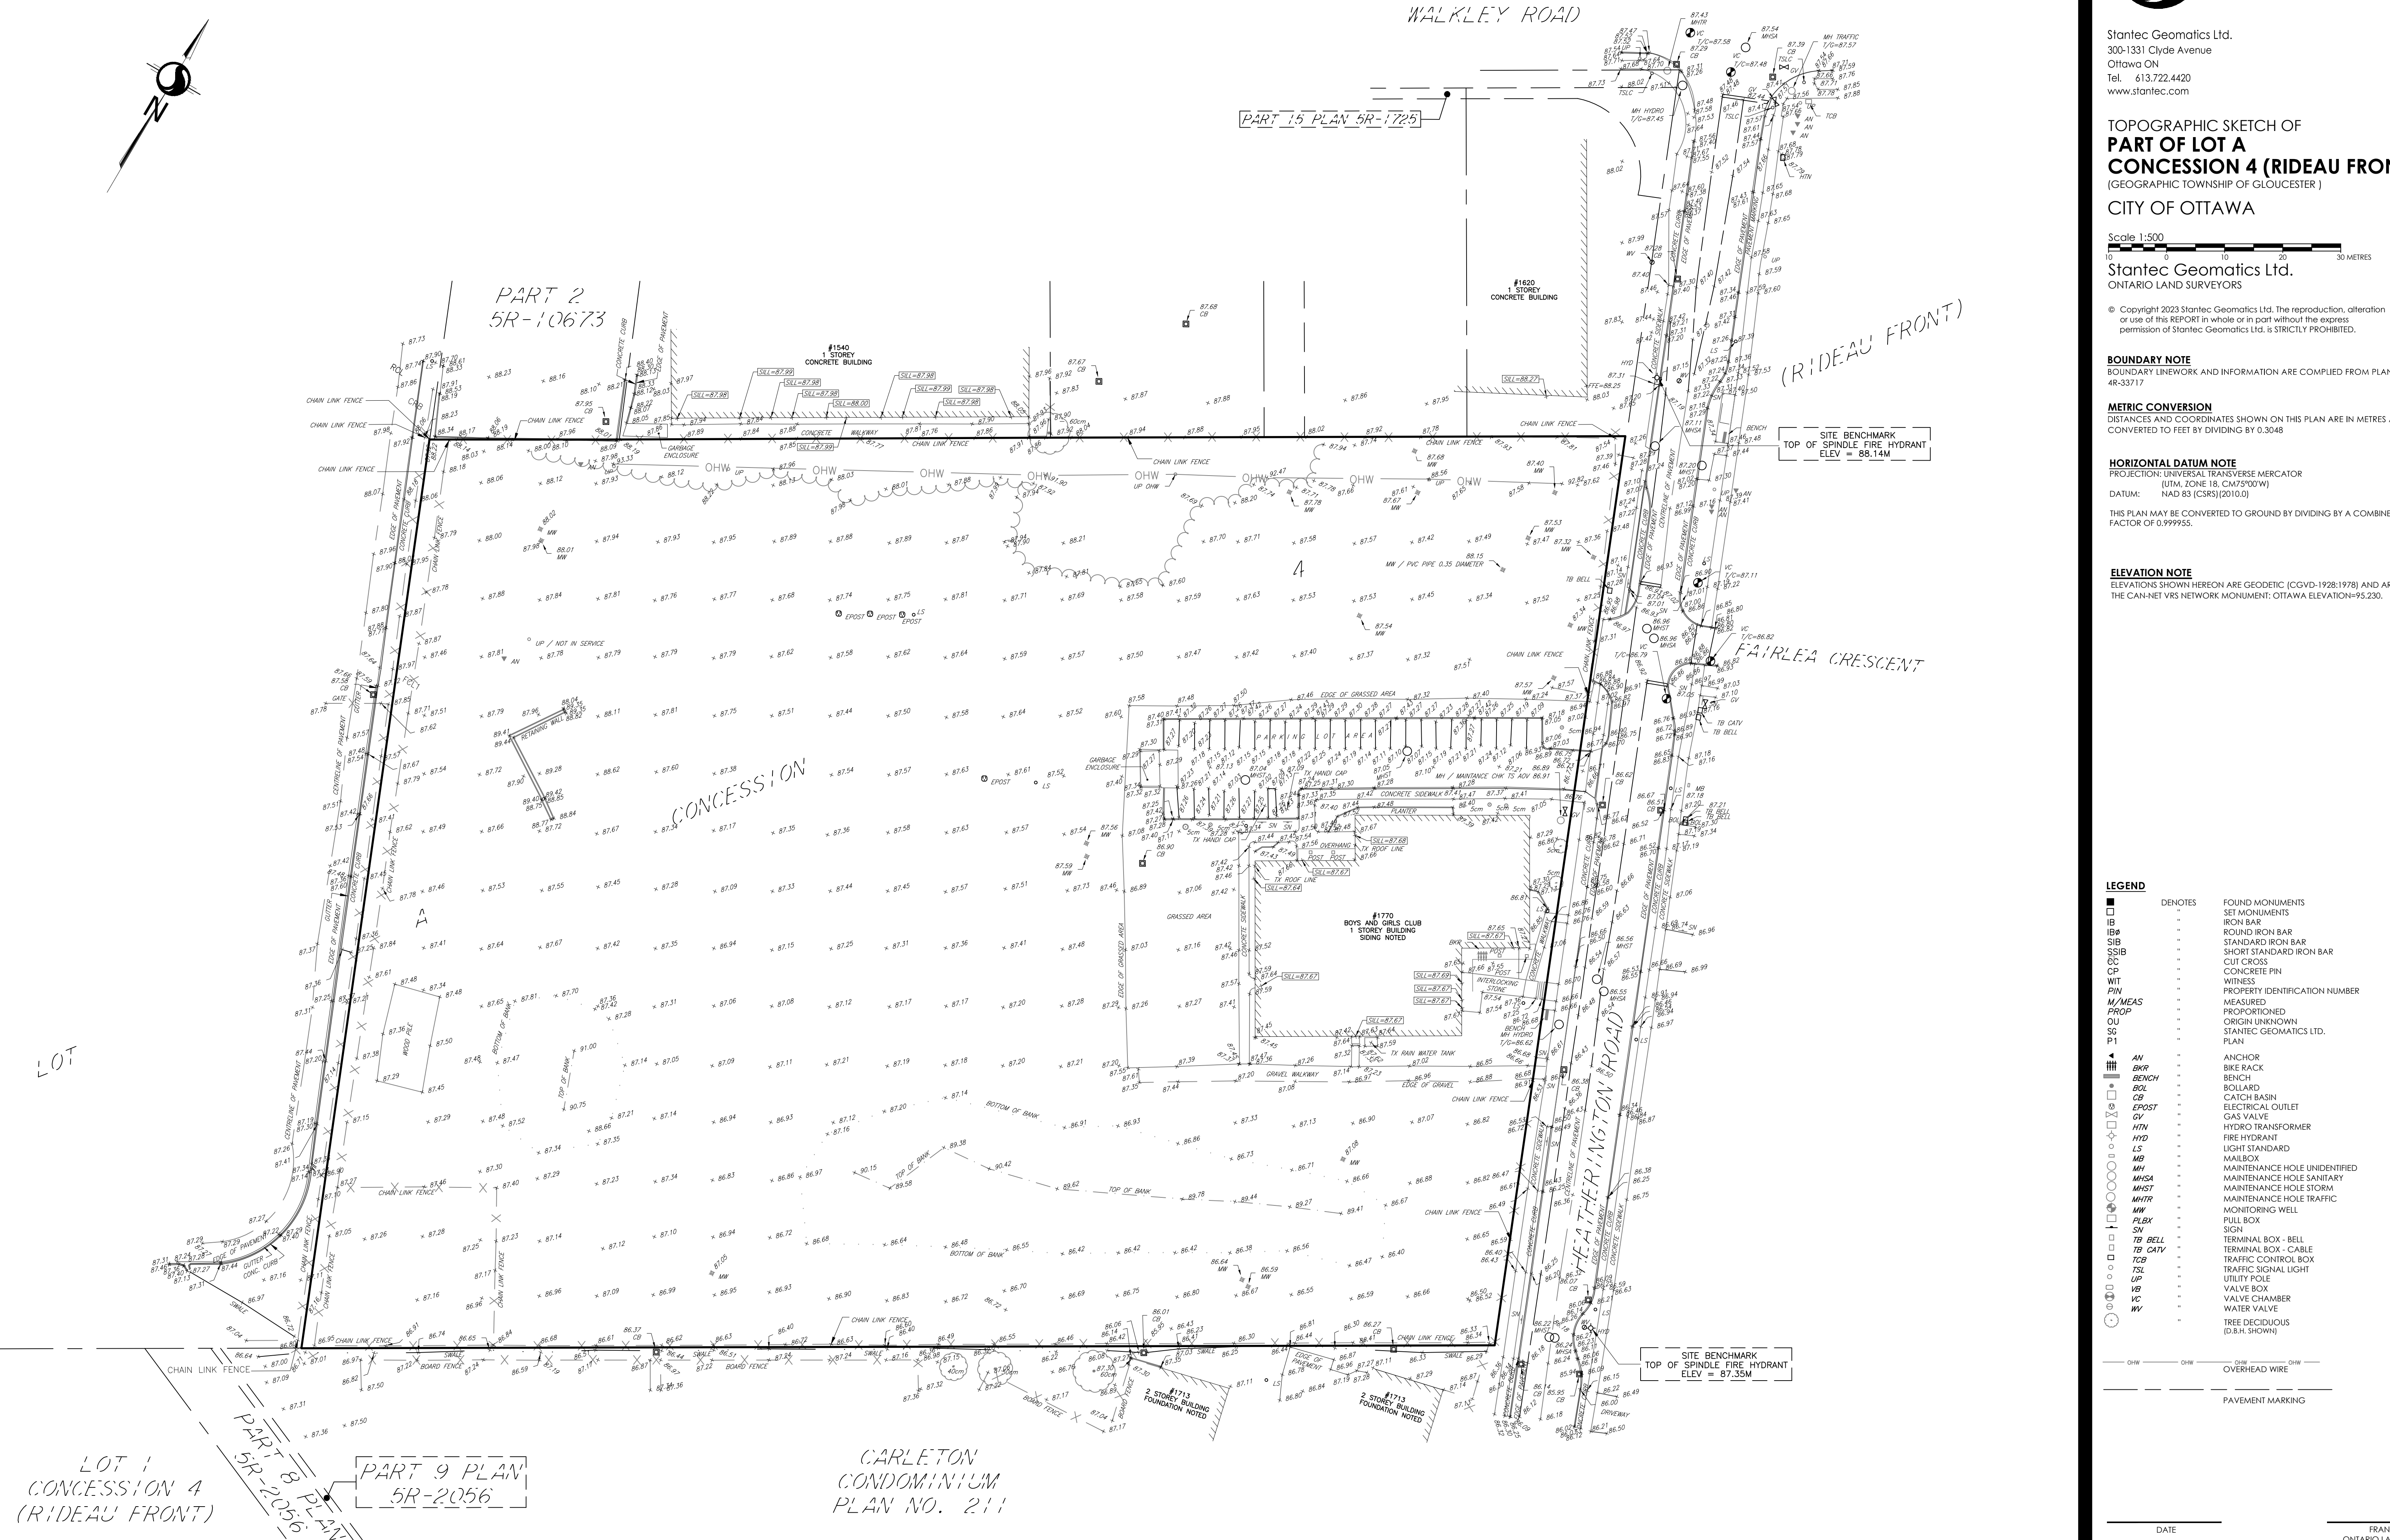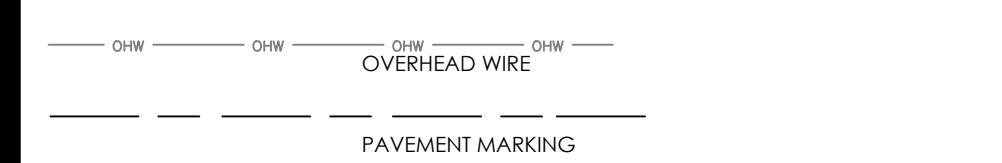

LOT 1
CONCESSION 4
(RIDEAU FRONT)

PART 9 PLAN
5R-2056

CARLETON
CONDOMINIUM
PLAN NO. 211