


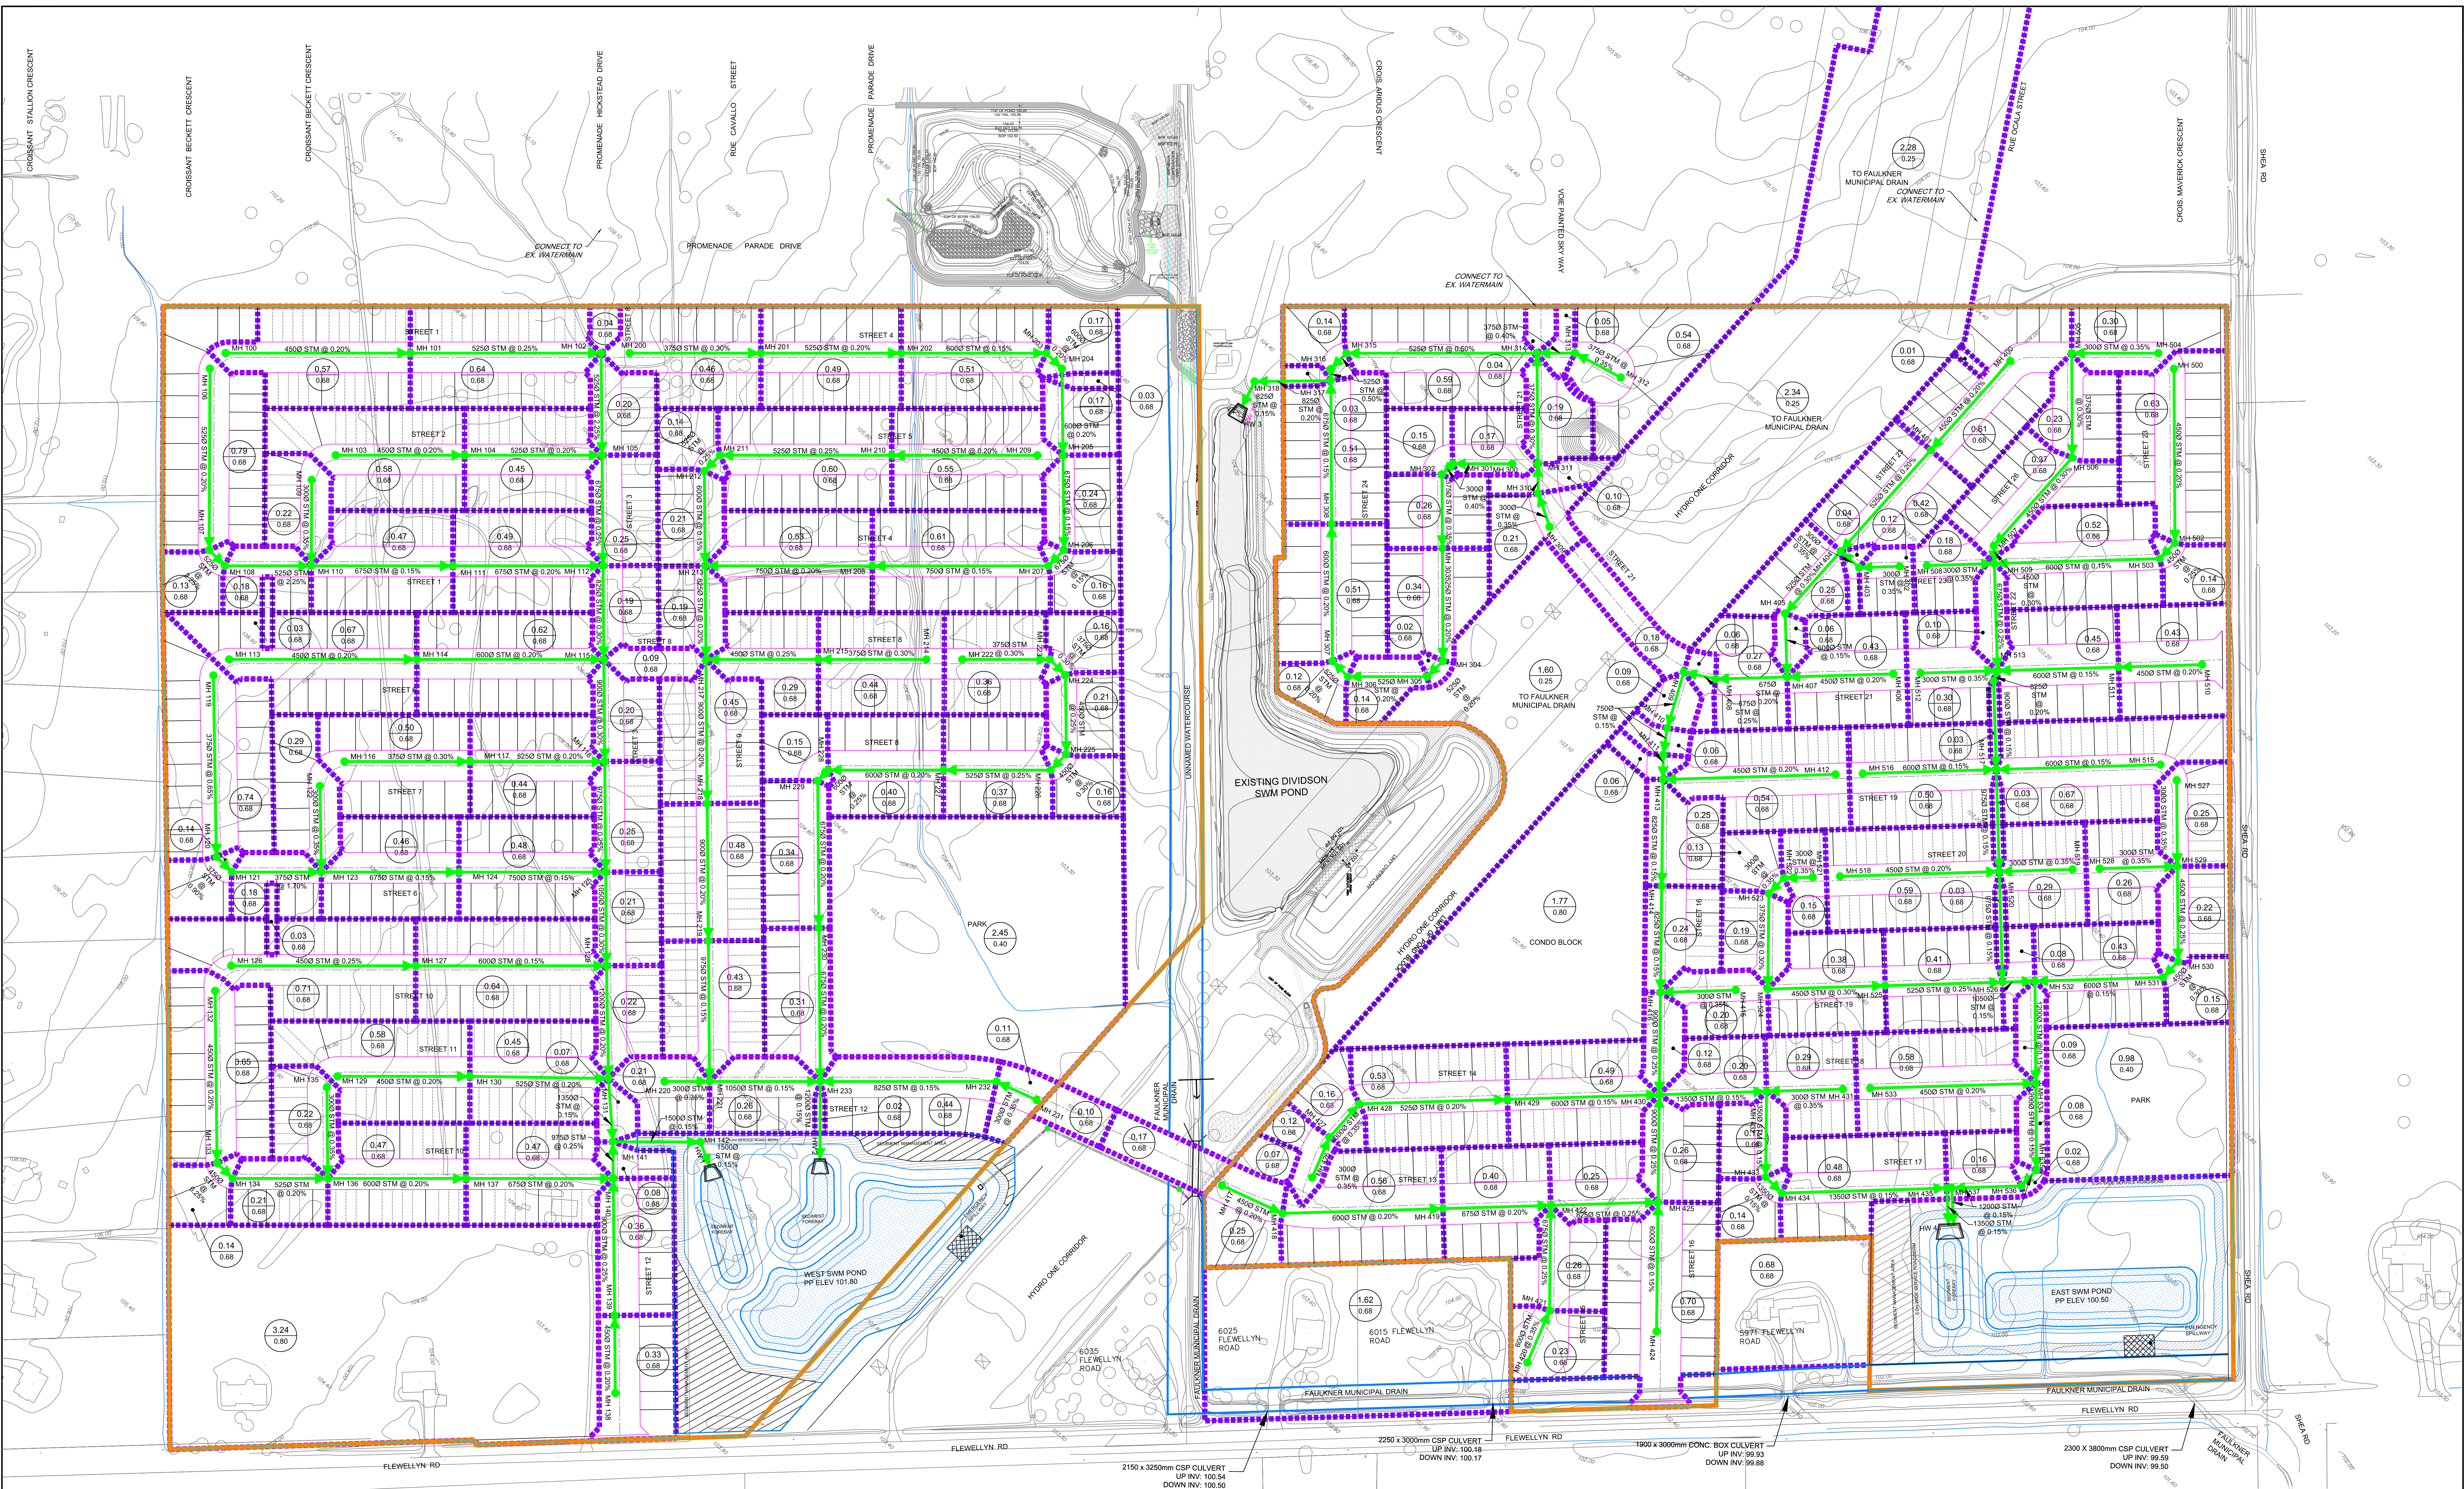

LEGEND

- SITE BOUNDARY
- PROPOSED STORM SEWER
- STORM MANHOLE
- STORM TRUNK TRIBUTARY AREA
- 1.32
0.90 AREA IN HECTARES
RUNOFF COEFFICIENT



120 Iber Road, Unit 103
Stittsville, ON K2S 1E9
Tel. (613) 836-0856
Fax. (613) 836-7183
www.DSEL.ca

STITTSVILLE SOUTH URBAN EXPANSION AREA
STORM TRIBUTARY AREA
CITY OF OTTAWA

PROJECT No. :	21-1247
SCALE:	1:1250
DATE:	MAR 2025
DRAWING No.	3