



February 25, 2025  
C:\Users\j312560\AppData\Local\Microsoft\Windows\Temporary Internet Files\Content.IE5\B5R05G\concept plan 13 - concept plan 13.dwg

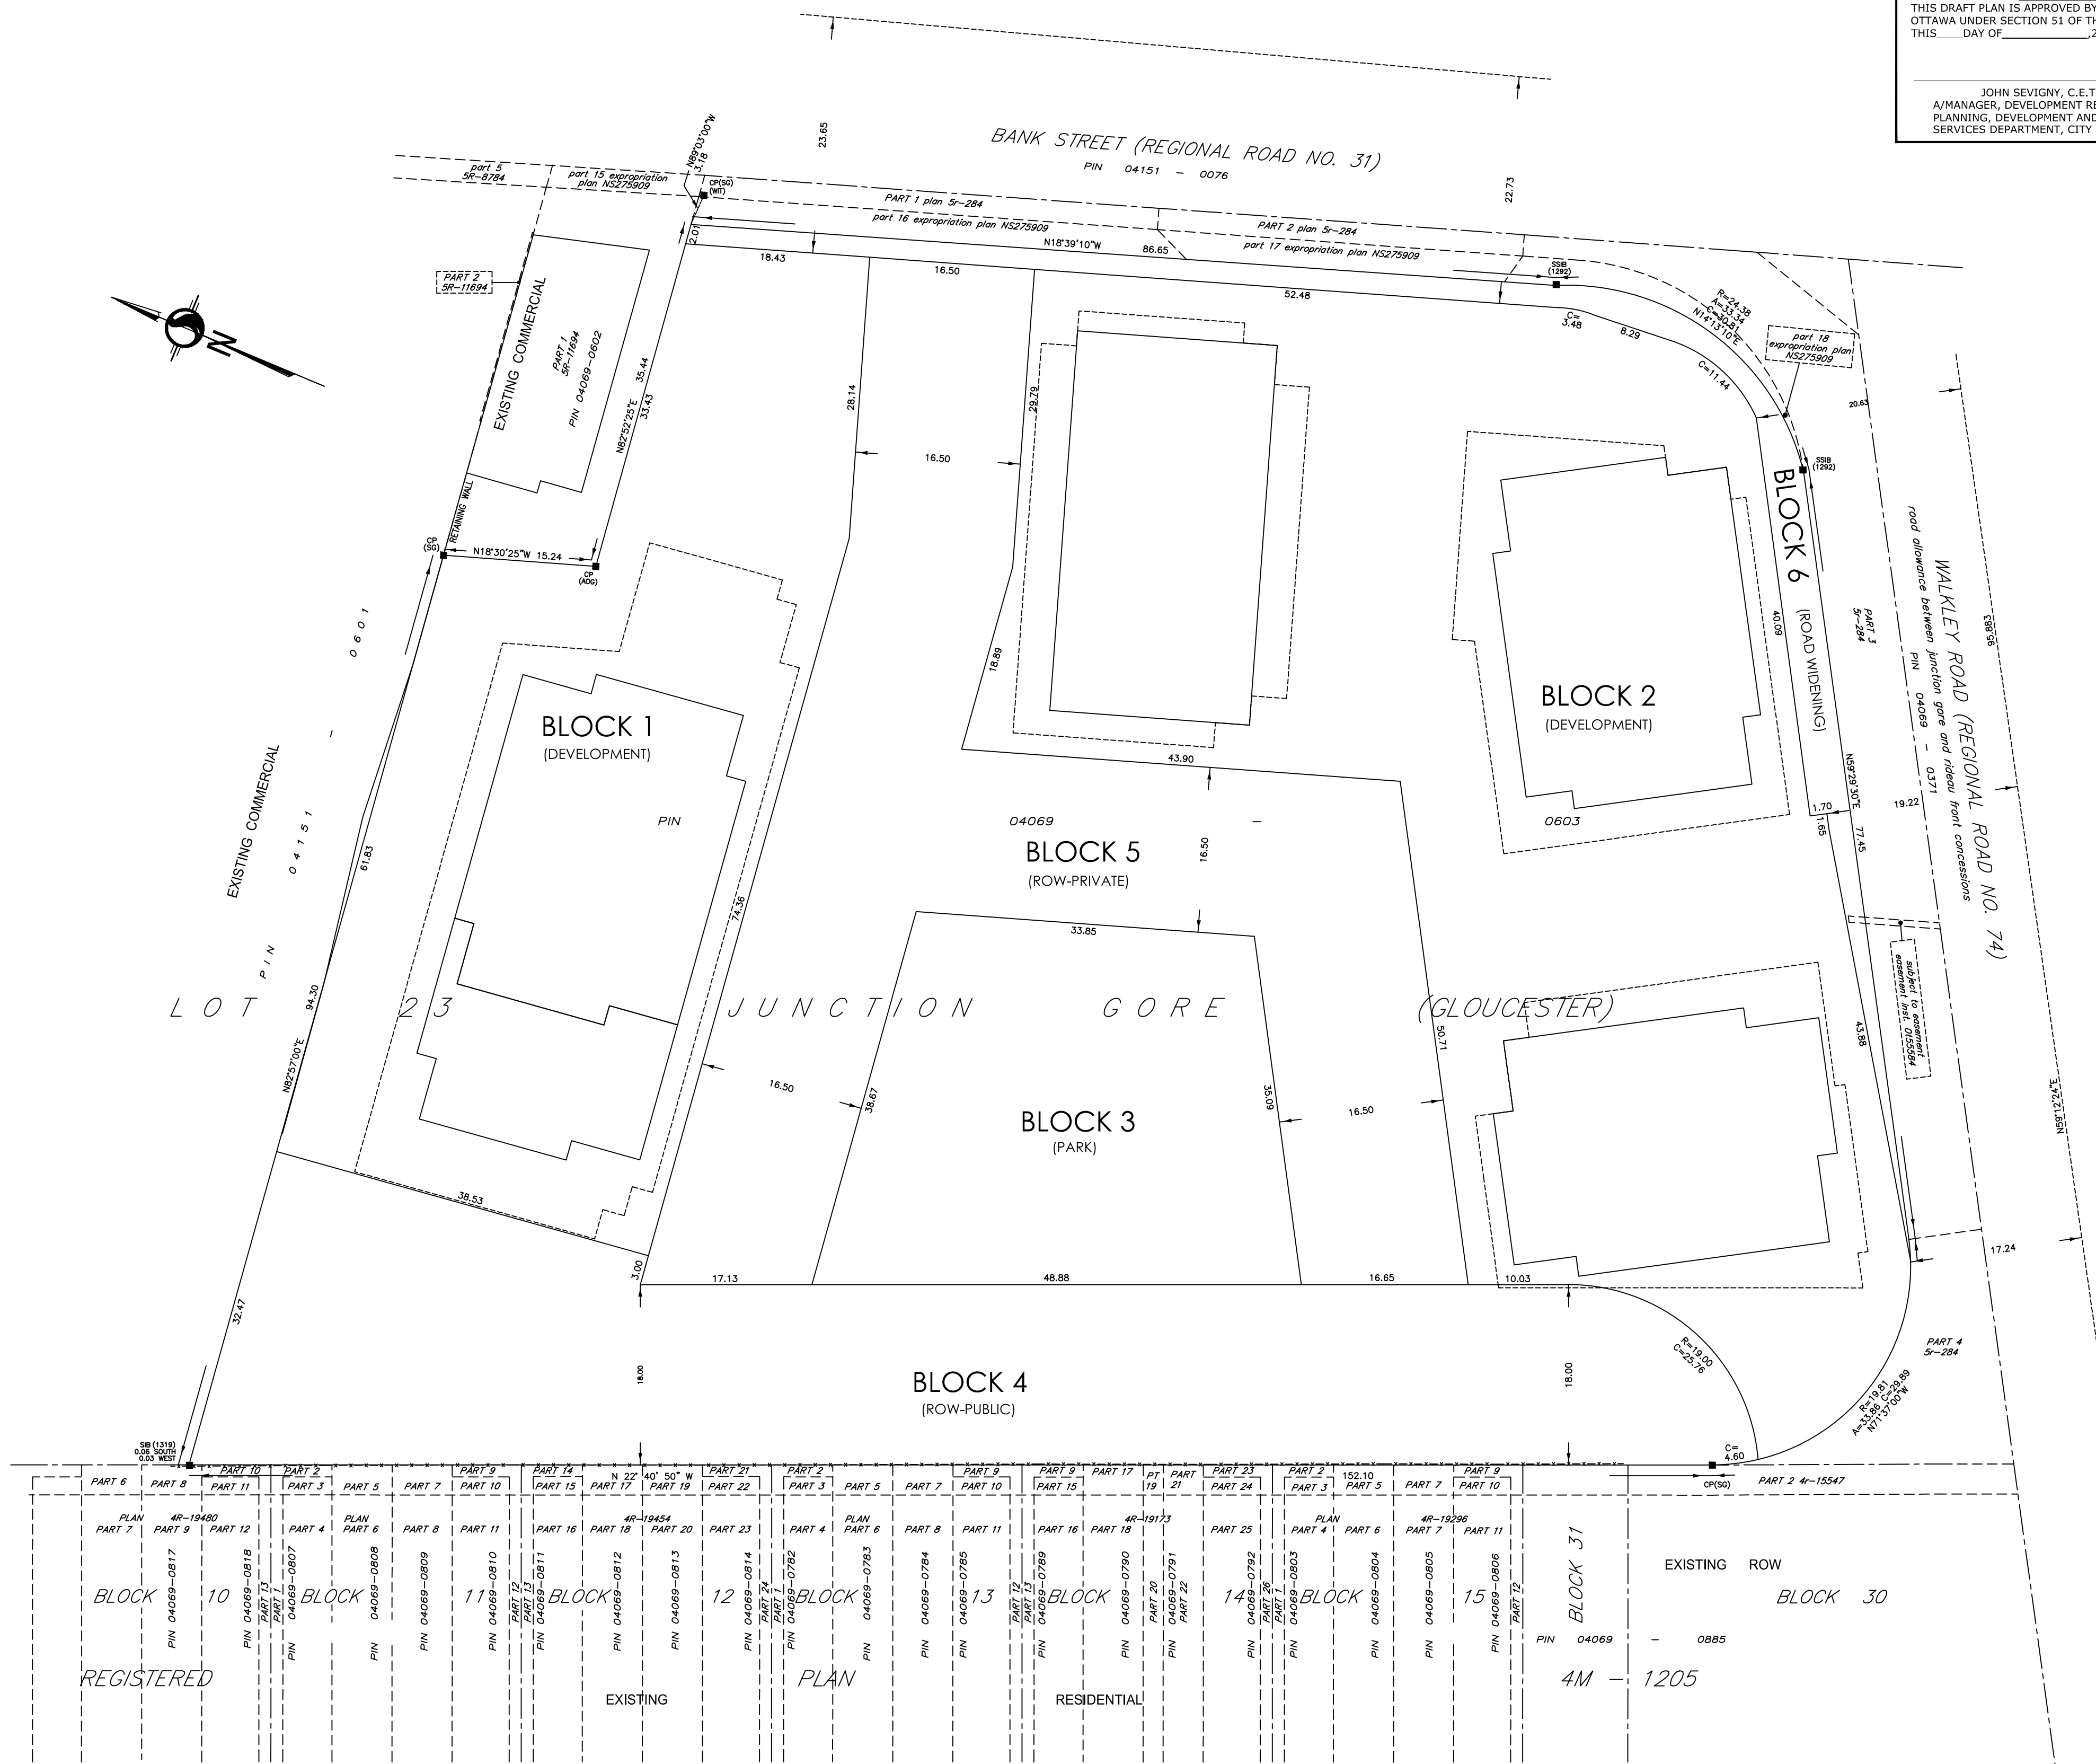

SUBJECT TO THE CONDITIONS, IF ANY, SET FORTH IN OUR LETTER DATED 20 \_\_\_\_ THIS DRAFT PLAN IS APPROVED BY THE CITY OF OTTAWA UNDER SECTION 51 OF THE PLANNING ACT. THIS \_\_\_\_ DAY OF \_\_\_\_, 2024.

JOHN SEVIGNY, C.E.T.  
A/MANAGER, DEVELOPMENT REVIEW EAST,  
PLANNING, DEVELOPMENT AND BUILDING  
SERVICES DEPARTMENT, CITY OF OTTAWA

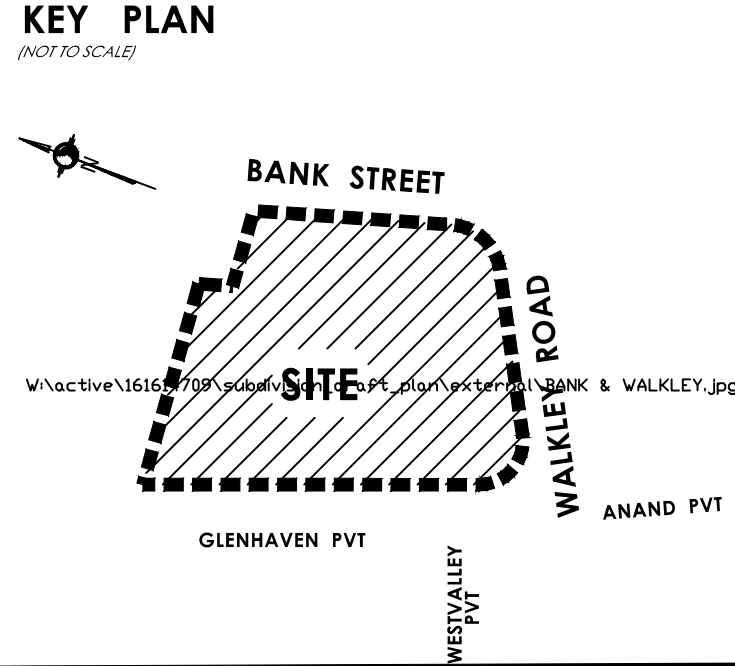

### DRAFT PLAN OF SUBDIVISION OF PART OF LOT 23 JUNCTION GORE (GEOGRAPHIC TOWNSHIP OF GLOUCESTER) CITY OF OTTAWA

Scale 1:300  
0 5 10 15 20 METRES

**METRIC CONVERSION**  
DISTANCES AND COORDINATES SHOWN ON THIS PLAN ARE IN METRES AND CAN BE CONVERTED TO FEET BY DIVIDING BY 0.3048

**ADDITIONAL INFORMATION REQUIRED UNDER SECTION 51 OF THE PLANNING ACT.**

(A)-AS SHOWN ON DRAFT PLAN  
(B)-AS SHOWN ON DRAFT PLAN  
(C)-AS SHOWN ON DRAFT AND KEY PLANS  
(D)-MIXED USE  
(E)-AS SHOWN ON DRAFT PLAN  
(F)-AS SHOWN ON DRAFT PLAN  
(G)-AS SHOWN ON DRAFT PLAN  
(H)-CITY OF OTTAWA  
(I)-SEE SOIL REPORT  
(J)-AS SHOWN ON DRAFT PLAN  
(K)-ALL MUNICIPAL SERVICES ARE AVAILABLE  
(L)-AS SHOWN ON DRAFT PLAN

**LAND USE**

BLOCK 1 (DEVELOPMENT) = 3242.7 m<sup>2</sup>  
BLOCK 2 (DEVELOPMENT) = 6036.9 m<sup>2</sup>  
TOTAL DEVELOPMENT LANDS = 9279.7 m<sup>2</sup>

BLOCK 3 (PARK) = 1491.5 m<sup>2</sup>  
BLOCK 4 (ROW PUBLIC) = 3021.0 m<sup>2</sup>  
BLOCK 5 (ROW PRIVATE) = 3079.3 m<sup>2</sup>  
BLOCK 6 (ROAD WIDENING) = 461.7 m<sup>2</sup>

TOTAL AREA OF SUBDIVISION = 17333.2 m<sup>2</sup>

**OWNER'S CERTIFICATE**  
I HEREBY AUTHORIZE STANTEC GEOMATICS LTD. TO SUBMIT THIS DRAFT PLAN OF SUBDIVISION ON MY BEHALF

DATE \_\_\_\_\_ \* PRESIDENT  
\*\*\*\*\* ONTARIO LIMITED

**SURVEYOR'S CERTIFICATE**  
I HEREBY CERTIFY THAT THE BOUNDARIES OF THE SUBJECT LANDS AND THEIR RELATIONSHIP TO ADJOINING LANDS HAVE BEEN ACCURATELY AND CORRECTLY SHOWN.

DATE \_\_\_\_\_ FRANCIS LAU  
ONTARIO LAND SURVEYOR

**Stantec Geomatics Ltd.**  
CANADA LANDS SURVEYORS  
ONTARIO LAND SURVEYORS  
1331 CANTER AVENUE, SUITE 300  
OTTAWA, ONTARIO, K2C 3G4  
TEL: (416) 722-4400  
stantec.com

DRAWN: ME CHECKED: \* DATE: February 21, 2025 PROJECT No.: 161614709-131



120 Iber Road, Unit 203  
Stittsville, ON K2S 1E9  
TEL: (613) 836-0856  
FAX: (613) 836-7183  
www.DSEL.ca

BGO - 1822 BANK ST  
CONCEPT PLAN  
CITY OF OTTAWA

PROJECT No. : 23-1369  
SCALE 1:400  
DATE: FEBRUARY 2025  
DRAWING No. 2