



PUBLIC STREET

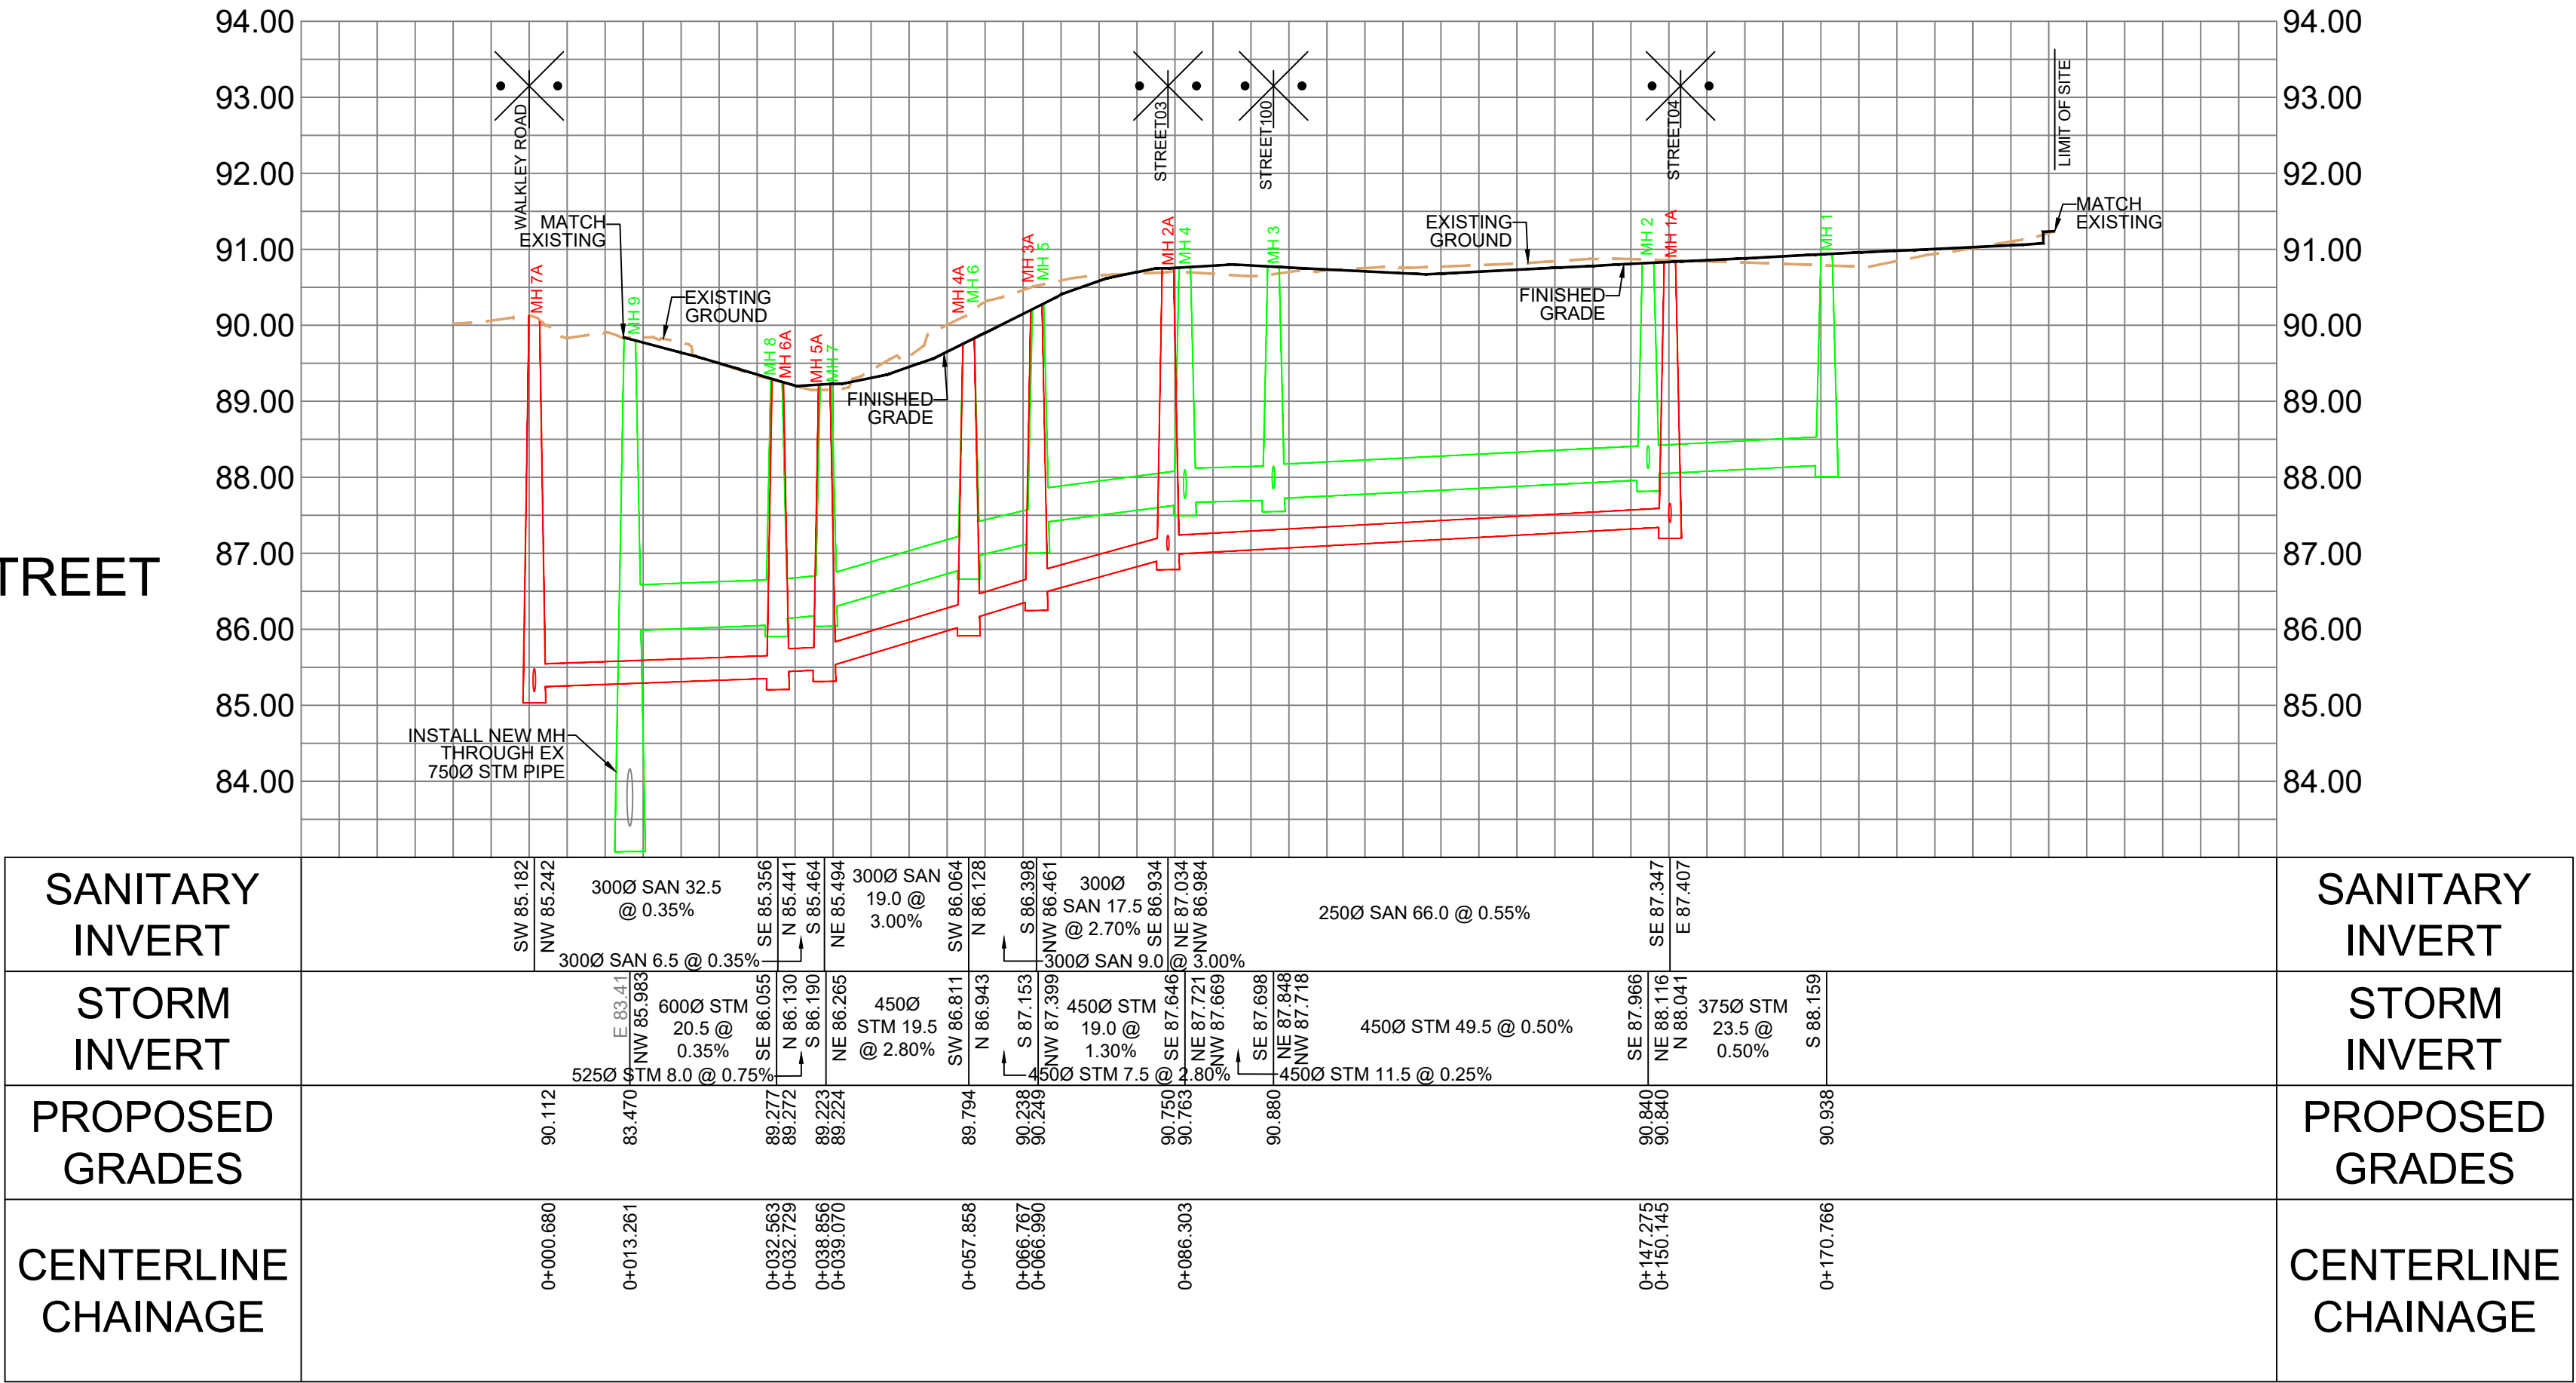

WALKLEY ROAD

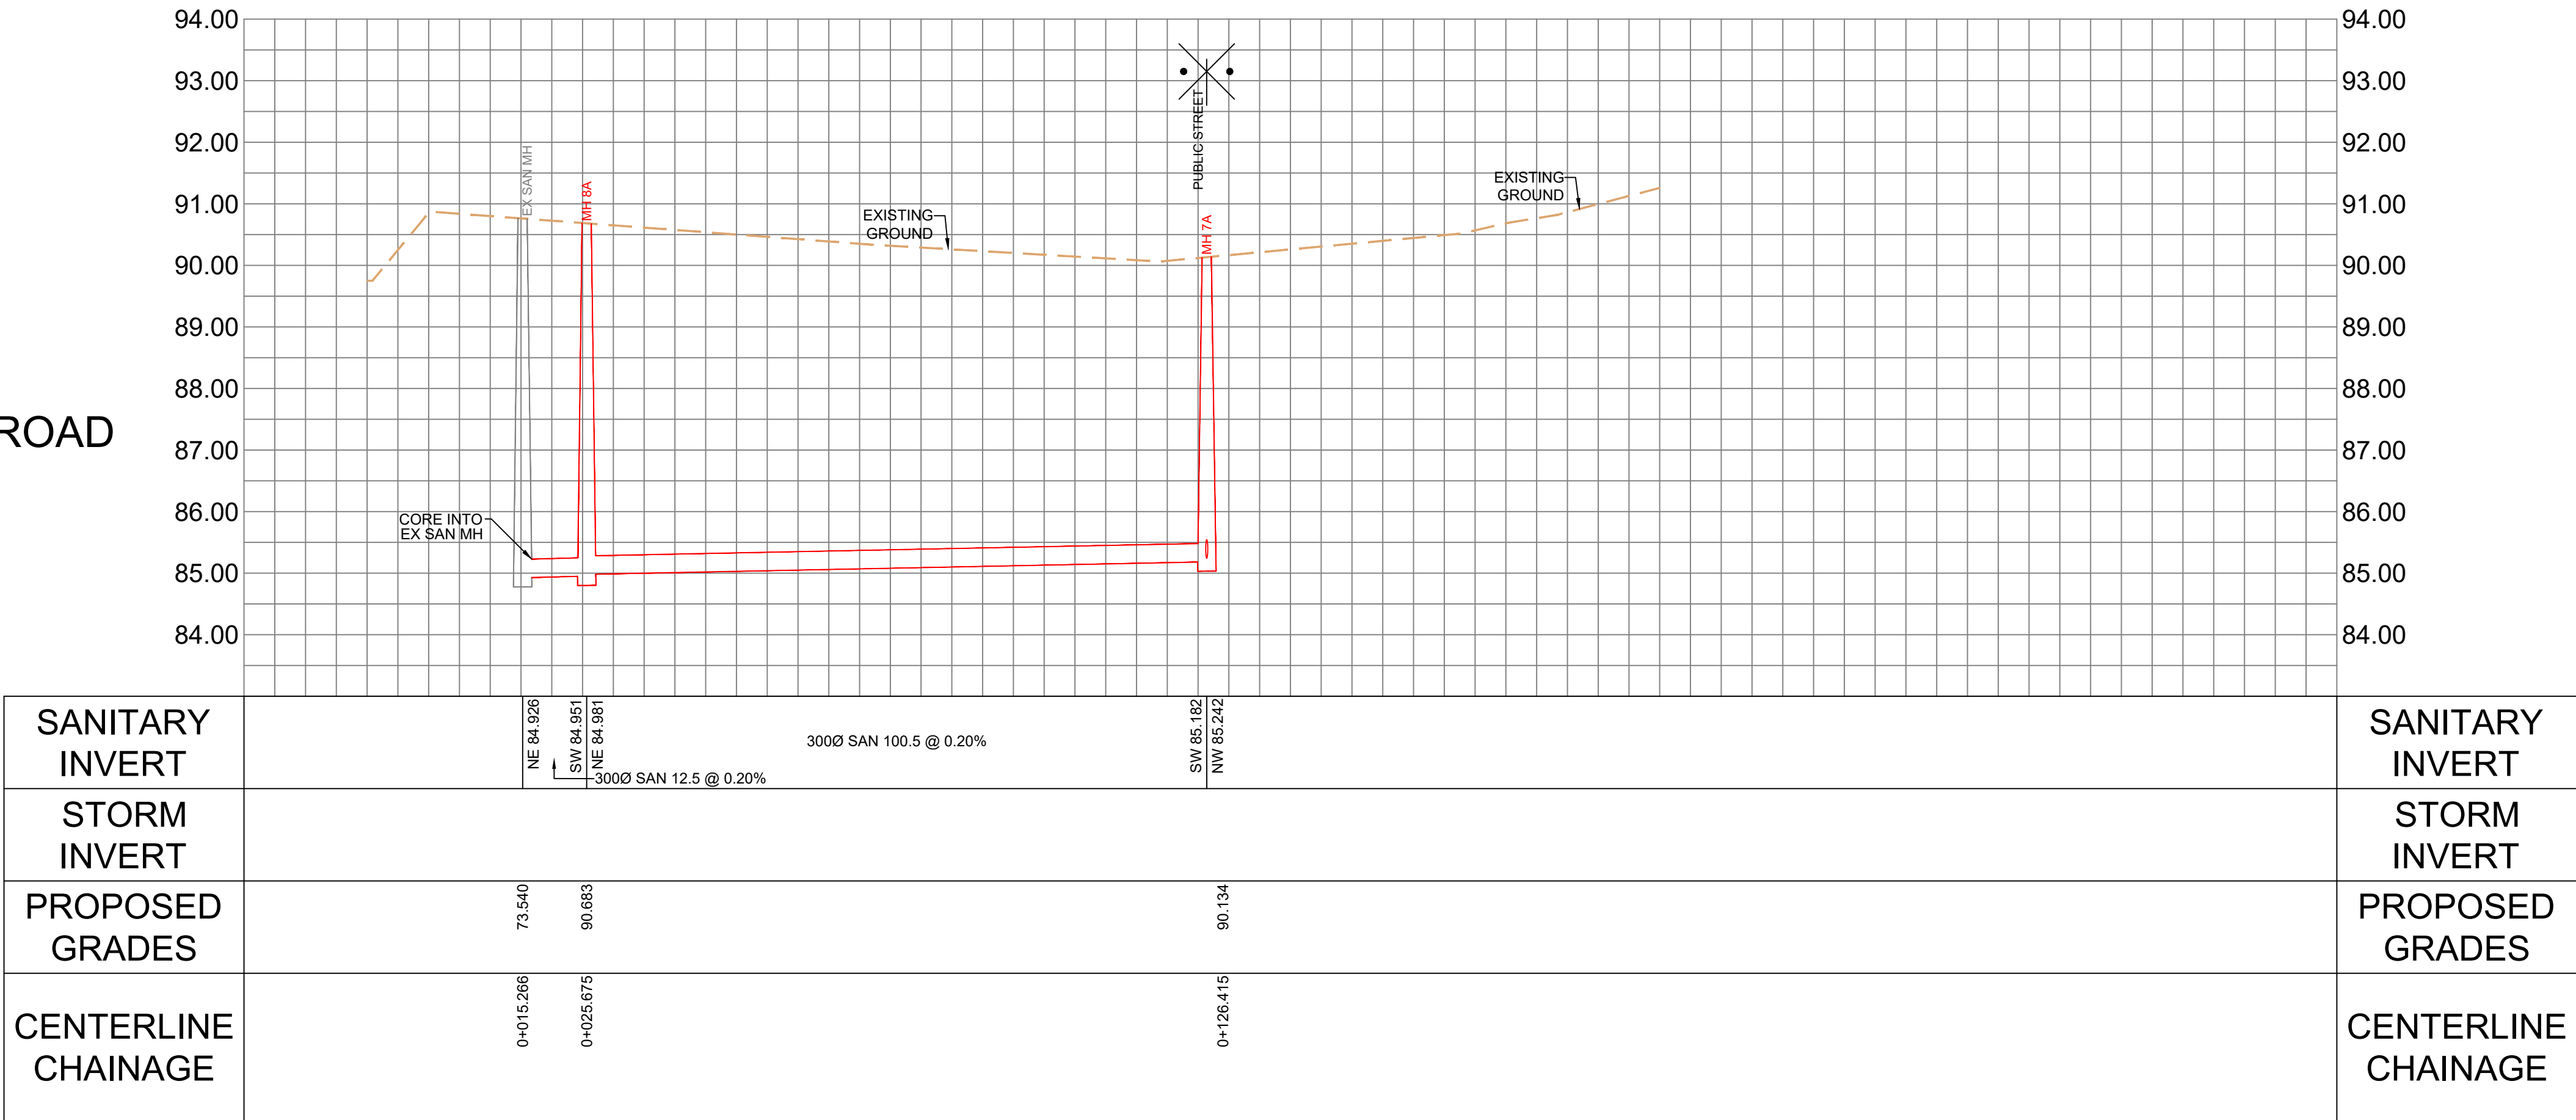

120 Iber Road, Unit 203  
Stittsville, ON K2S 1E9  
TEL: (613) 836-0856  
FAX: (613) 836-7183  
www.DSEL.ca

BGO - 1822 BANK ST  
PROFILES  
CITY OF OTTAWA

PROJECT No. : 23-1369  
SCALE H=1:750 / V=1:75  
DATE: SEPTEMBER 2024  
DRAWING No. 8