

Copyright Reserved

The Contractor shall verify and be responsible for all dimensions. DO NOT scale the drawing - any errors or omissions shall be reported to Stantec without delay.
The Copyrights to all designs and drawings are the property of Stantec. Reproduction or use for any purpose other than that authorized by Stantec is forbidden.

Legend

- PROPOSED LINE PAINTING
- PROPOSED DEPRESSED CURB
- PROPOSED TACTILE WALKING SURFACE INDICATOR (TWSI) AS PER S27.3
- PROPOSED SIGN
- PROPOSED VALVE BOX
- PROPOSED FIRE HYDRANT
- PROPOSED SANITARY SEWER MANHOLE
- PROPOSED STORM SEWER MANHOLE
- PROPOSED CATCHBASIN
- PROPOSED DEPRESSED CURB LOCATION
- PROPOSED MOUNTABLE/BARRIER CURB LOCATIONS
- REFLECTIVE WHITE YIELD TO PEDESTRIAN LINE 600mm BASE, 300mm SPACING, 900mm HEIGHT AS PER OTM BOOK 15, SECTION 6.2.4.3.
- 3.0m WIDE LADDER CROSSWALK CONSISTING OF 0.6m WIDE WHITE BLOCK MARKINGS SPACED AT 0.6m AS PER OTM BOOK 15, SECTION 6.2.4.5
- PROPOSED CONSTRUCTION PHASING

8	ISSUED FOR APPROVAL	WAJ	SGG	25.09.26
7	REVISED DRAFT PLAN	WAJ	SGG	25.07.10
6	REVISED DRAFT PLAN	WAJ	SGG	23.12.14
5	REVISED AS PER CITY COMMENTS	WAJ	SGG	22.08.23
4	ISSUED FOR TENDER	WAJ	SGG	22.07.22
3	REVISED AS PER CITY COMMENTS	WAJ	SGG	22.05.09
2	REVISED AS PER CITY COMMENTS	WAJ	SGG	21.07.07
1	ISSUED FOR FIRST SUBMISSION	WAJ	SGG	20.11.24
Revision		By	Appd.	YY.MM.DD
File Name: 1060401393-08		WAJ	SGG	WAJ
Permit-Seal		Dwn.	Chkd.	Dsgn.

Client/Project

RICH CRAFT HOMES
SECOND REGISTRATION PHASE

RICH CRAFT KANATA WEST
1620 MAPLE GROVE ROAD
OTTAWA, ON

Title

TWSI AND SIGNAGE PLAN

Project No.
160401393

Drawing No.

Scale
1:500


Sheet

Revision

TWSI-2

31 of 44

8

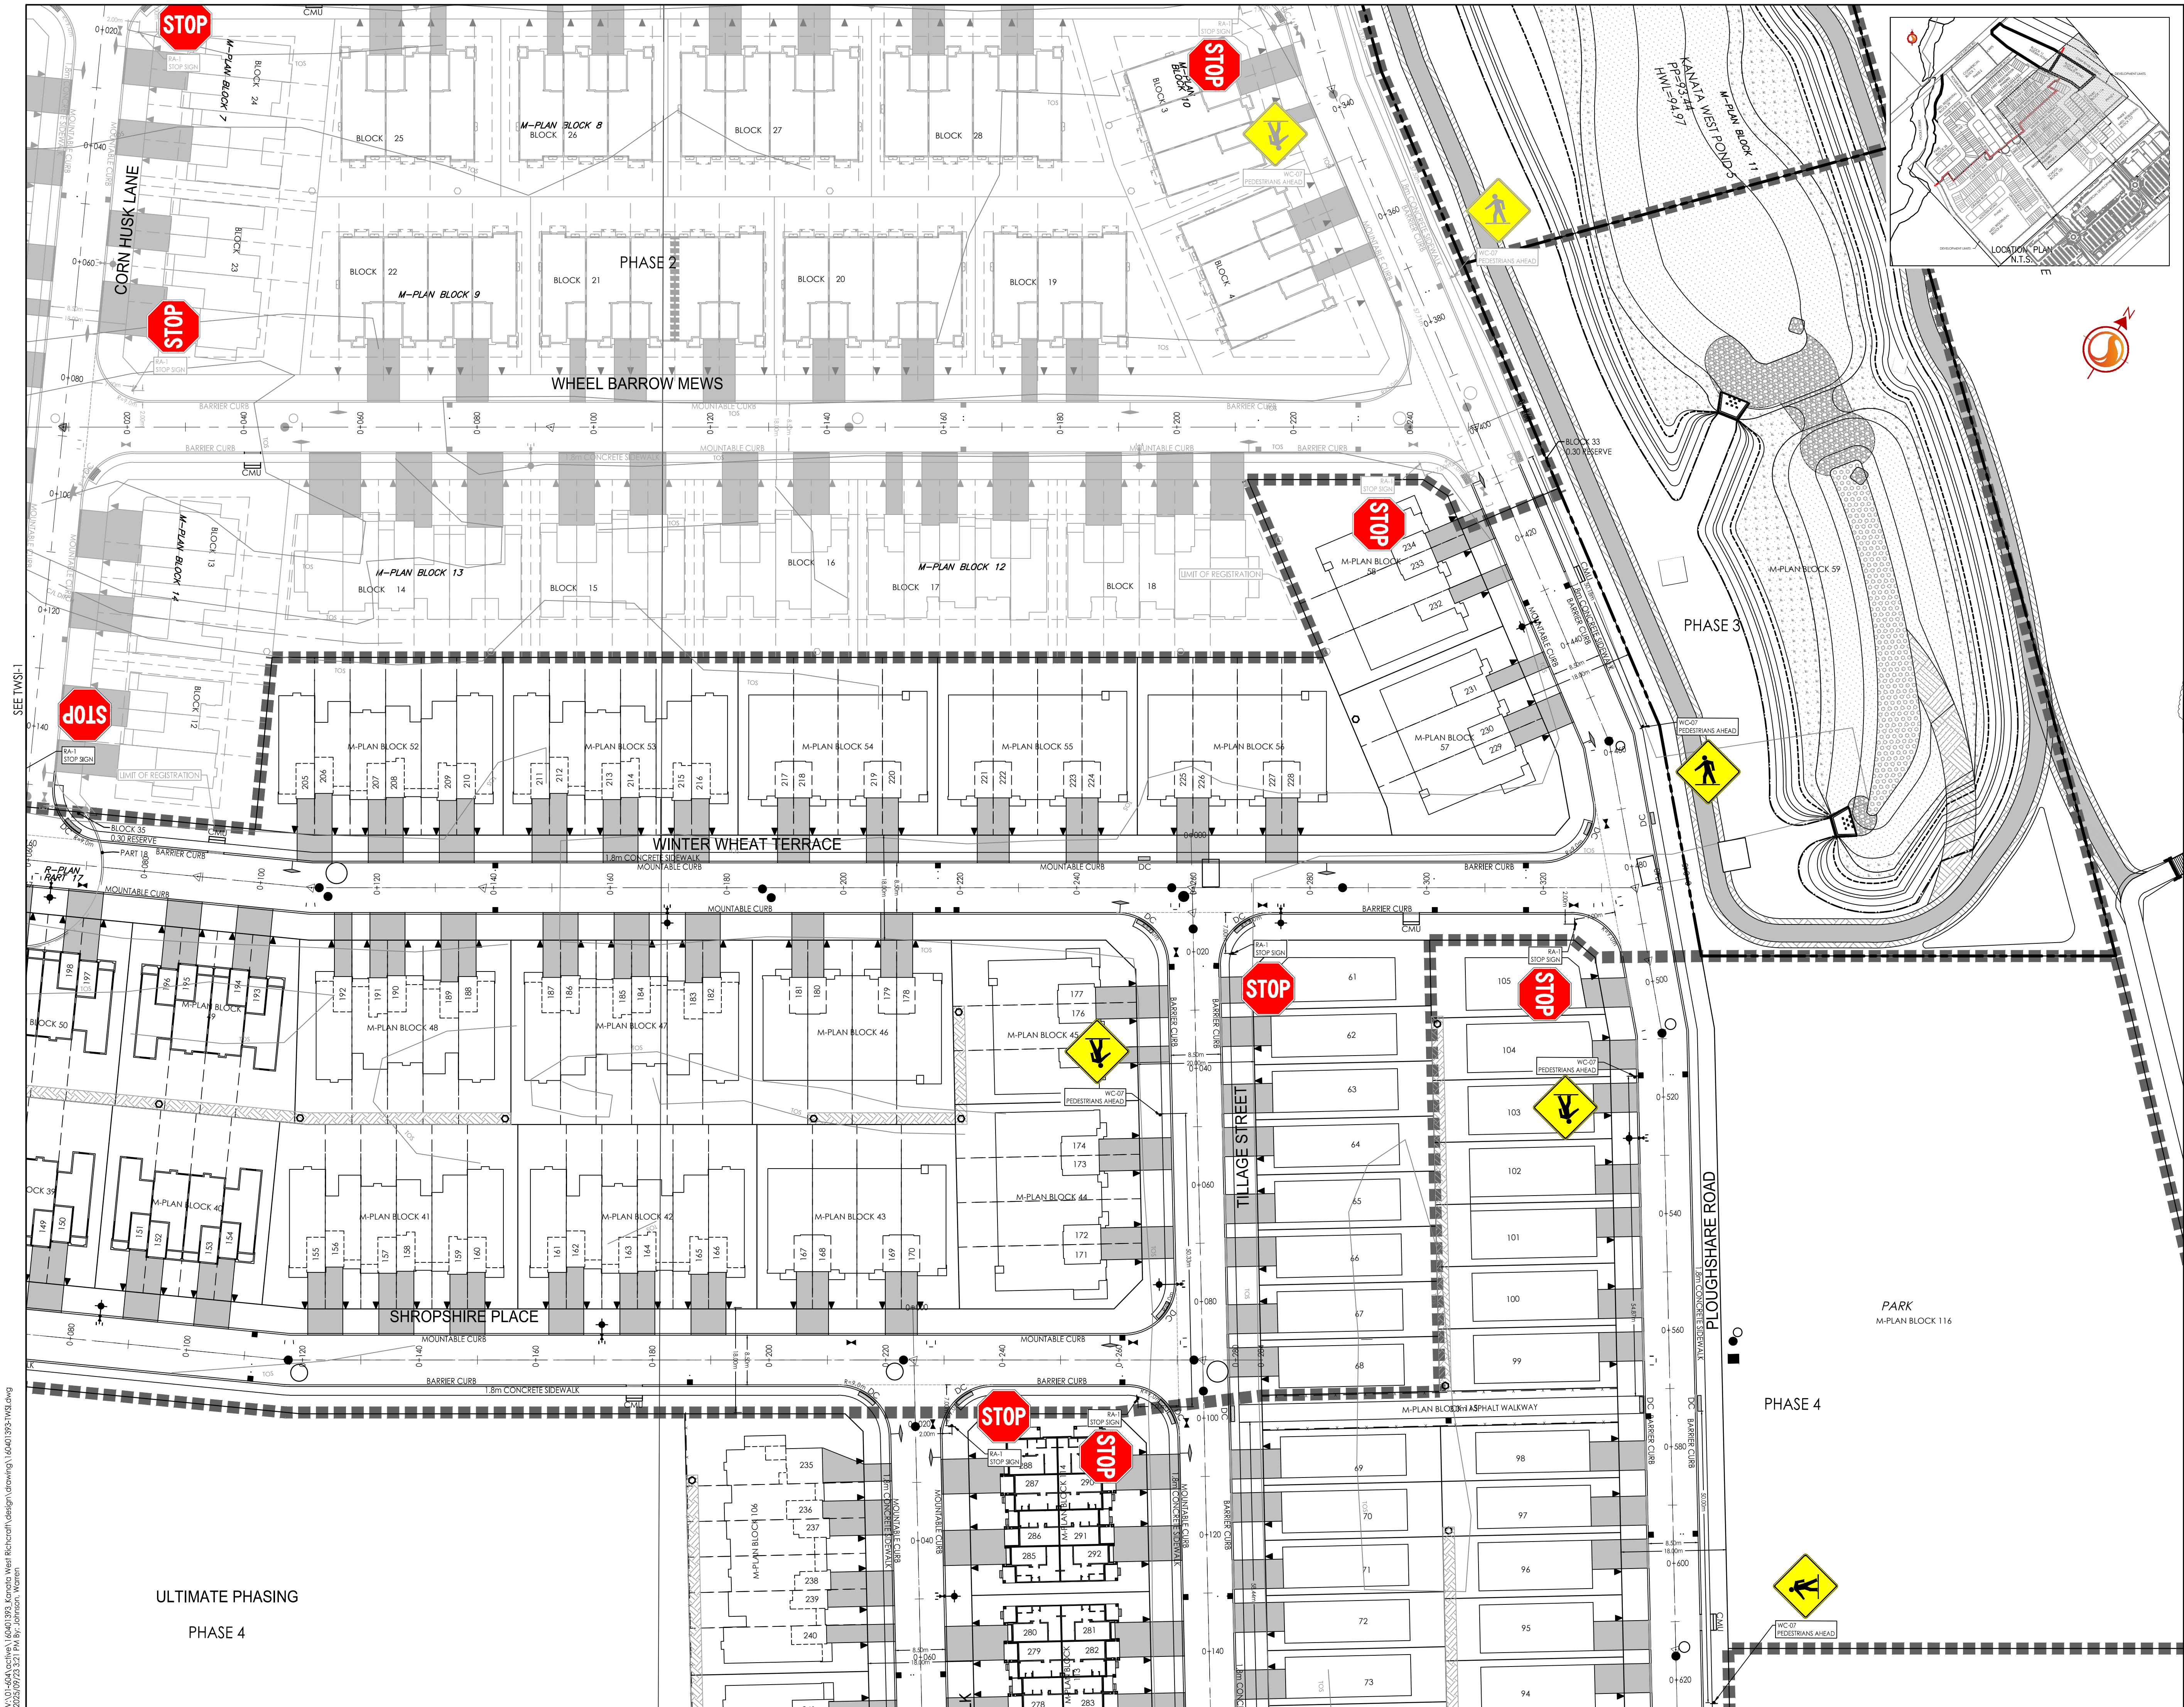

V:\1060401393\160401393_Kanata West Richcraft design drawing\160401393-TWSI.dwg
2025/09/25 09:53:17 PM by: STANTEC, WJA

ORIGINAL SHEET - ARCH 0

CITY FILE No. D07-16-04-0017 CITY PLAN No. 17529