


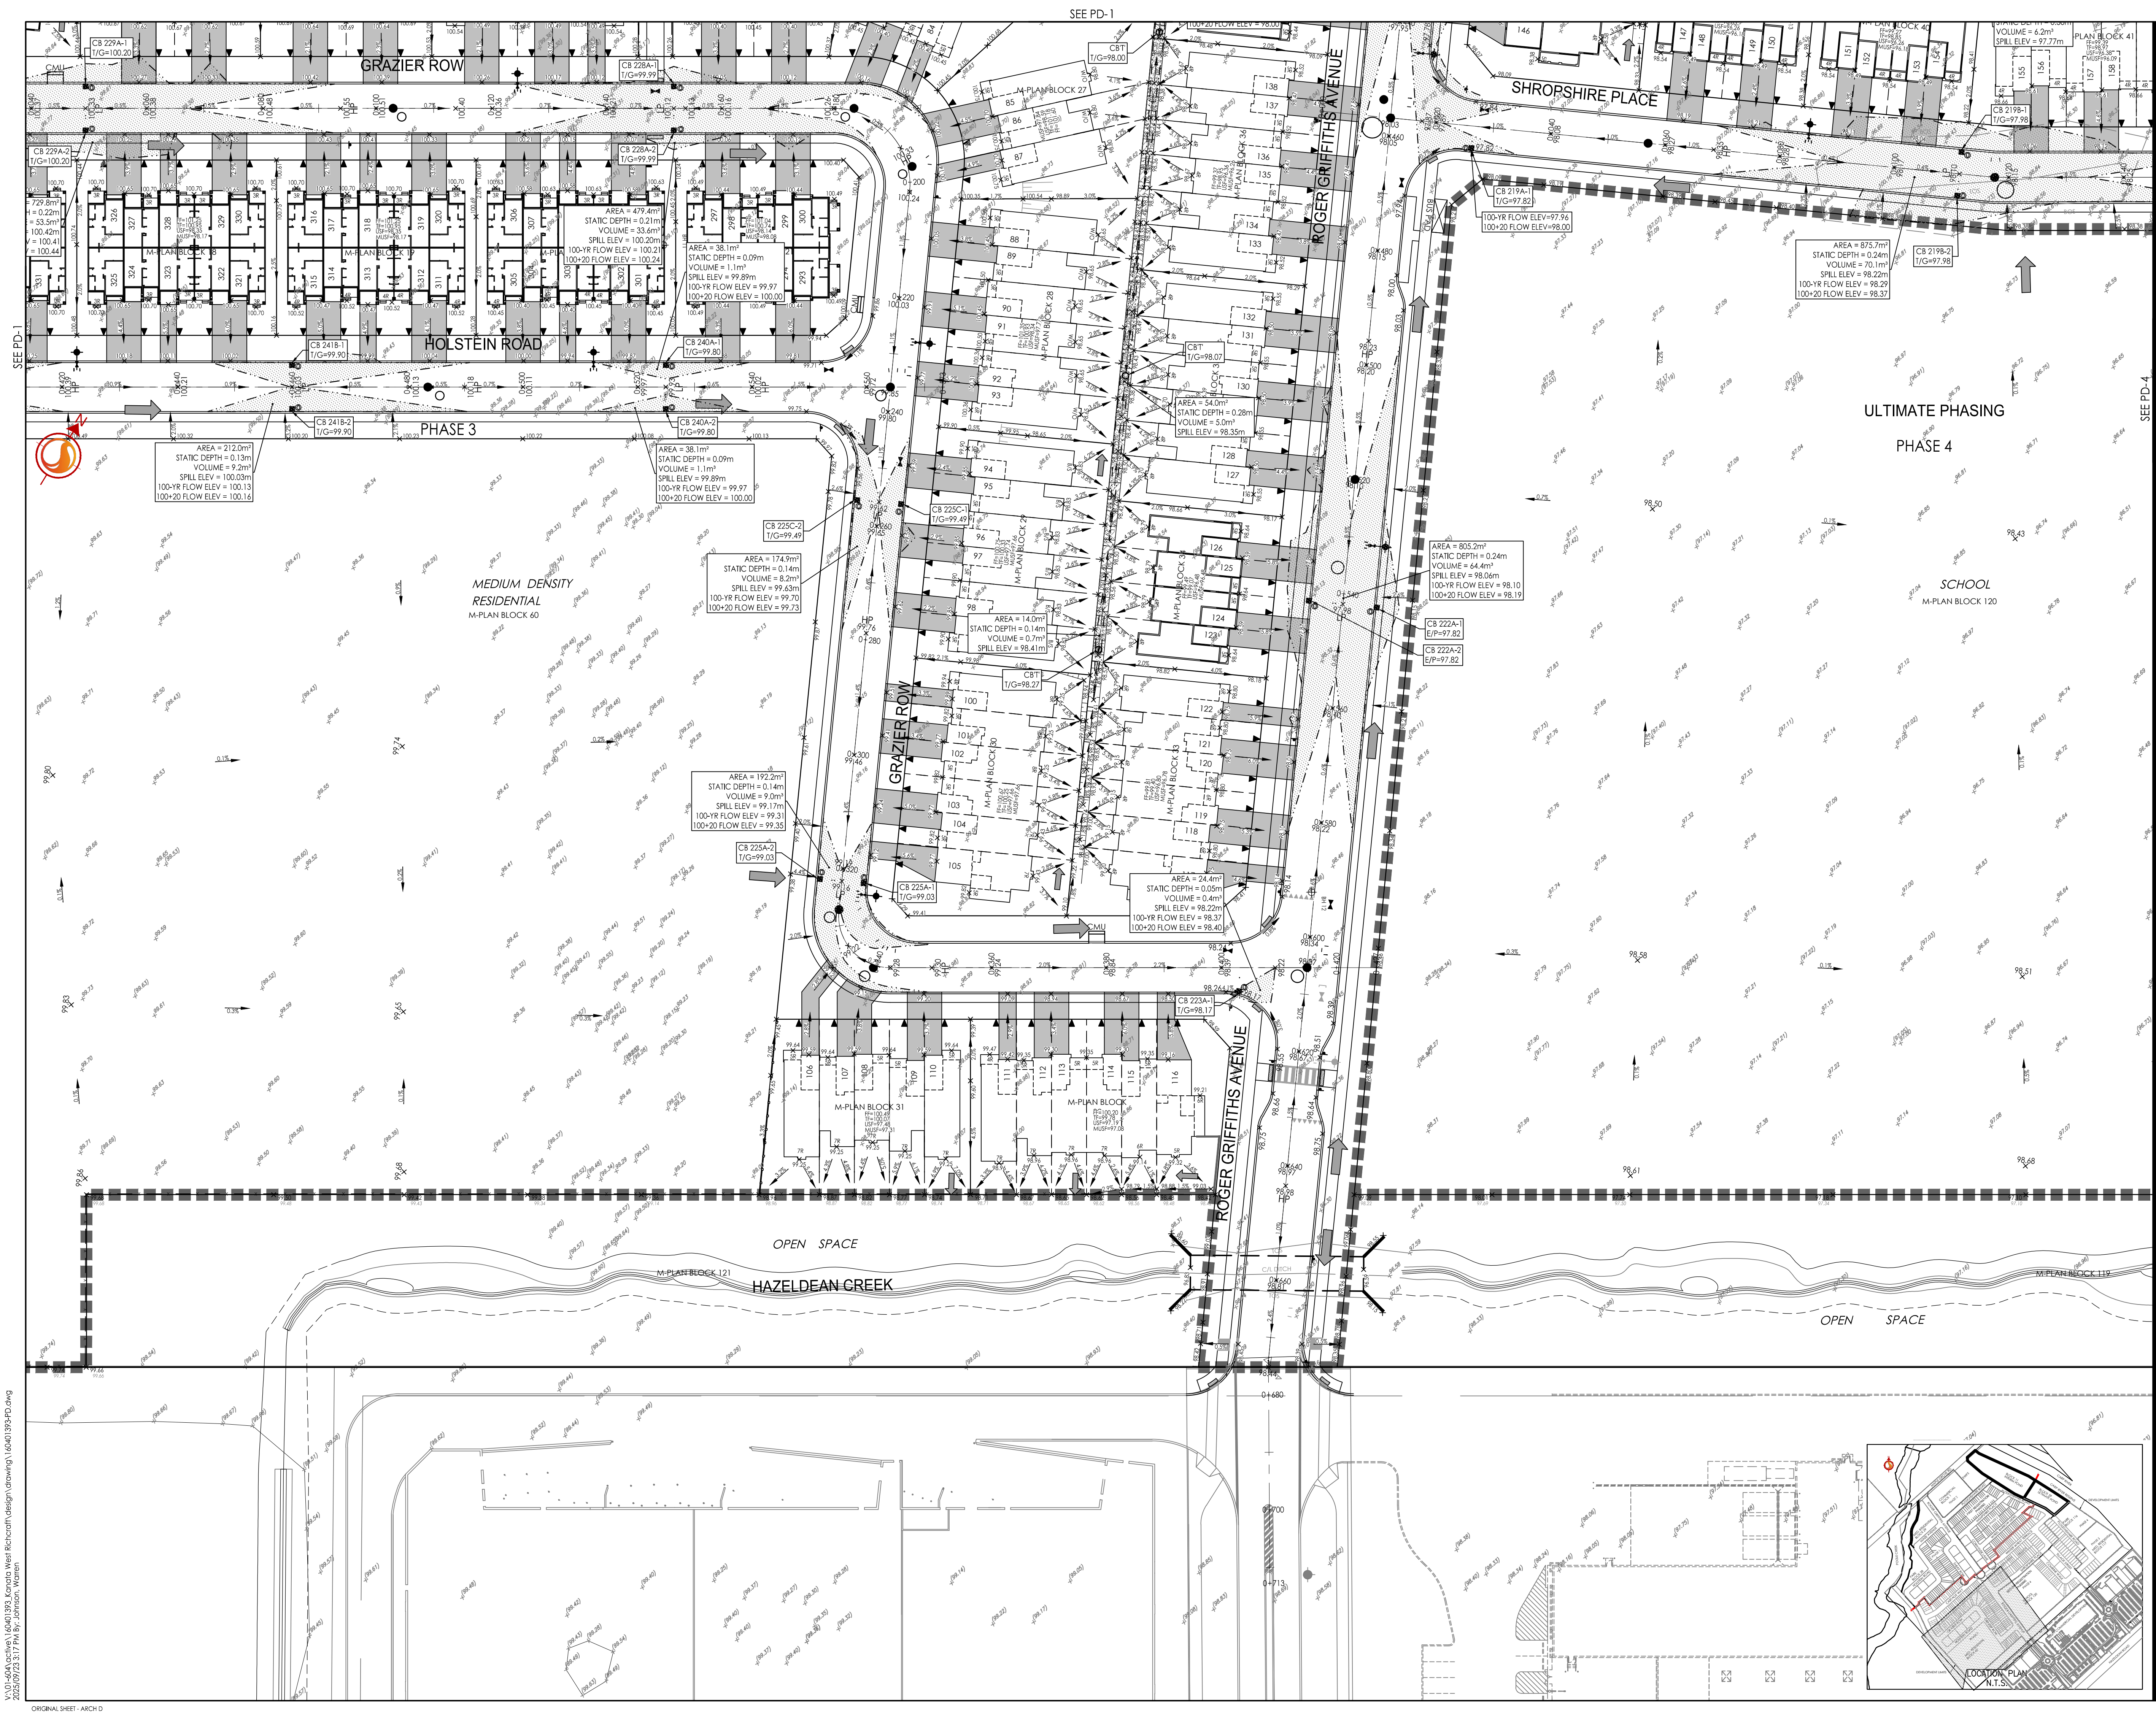

Stantec Consulting Ltd.
400 - 1331 Clyde Avenue
Ottawa ON
Tel. 613.722.4420
www.stantec.com

Copyright Reserved

The Contractor shall verify and be responsible for all dimensions. DO NOT scale the drawing - any errors or omissions shall be reported to Stantec without delay.
The Copyrights to all designs and drawings are the property of Stantec. Reproduction or use for any purpose other than that authorized by Stantec is forbidden.

Legend

- ORIGINAL GROUND ELEVATION
- PROPOSED ELEVATION
- PROPOSED LOT CORNER ELEVATION
- EXISTING ELEVATION AT LOT CORNER
- FLOW DIRECTION AND GRADE
- FINISHED FIRST FLOOR ELEVATION
- TOP OF FOUNDATION WALL ELEVATION
- UNDERSIDE OF FOOTING ELEVATION
- NUMBER OF RISERS
- 3/R BACKSPLIT TYPE UNIT
- B/S WALK-OUT TYPE UNIT
- W/O WALK-OUT TYPE UNIT
- E.F. ENGINEERED FILL REQUIRED
- 3:1 TERRACING 3:1 SLOPE MAXIMUM (UNLESS OTHERWISE SHOWN)
- PROPOSED SWALE
- DIRECTION OF OVERLAND FLOW
- PROPOSED VALVE BOX
- PROPOSED VALVE CHAMBER
- PROPOSED FIRE HYDRANT
- PROPOSED SANITARY SEWER MANHOLE
- PROPOSED STORM SEWER MANHOLE
- PROPOSED CATCHBASIN MANHOLE
- PROPOSED CATCHBASIN
- PROPOSED DOUBLE CATCHBASIN
- PROPOSED CATCHBASIN T
- CIRCULAR ORIFICE (SEE DWG SD-1)
- PROPOSED DEPRESSED CURBS LOCATION
- PROPOSED MOUNTABLE/BARRIER CURBS LOCATIONS
- PROPOSED NOISE BARRIER LOCATION
- PROPOSED CONSTRUCTION PHASING
- MAXIMUM STATIC PONDING LIMITS
- PROPOSED BIOSWALE

NOTES:

- SANITARY MAINTENANCE HOLES WITHIN PONDING AREAS TO BE EQUIPPED WITH WATER-TIGHT FRAME AND COVER

8	ISSUED FOR APPROVAL	WAJ	SGG	25.09.26
7	REVISED DRAFT PLAN	WAJ	SGG	25.07.10
6	REVISED DRAFT PLAN	WAJ	SGG	23.12.14
5	REVISED AS PER CITY COMMENTS	WAJ	SGG	22.08.23
4	ISSUED FOR TENDER	WAJ	SGG	22.07.22
3	REVISED AS PER CITY COMMENTS	WAJ	SGG	22.05.09
2	REVISED AS PER CITY COMMENTS	WAJ	SGG	21.07.07
1	ISSUED FOR FIRST SUBMISSION	WAJ	SGG	20.11.24

Revision

File Name:	100401393-08	WAJ	SGG	17.12.20	
Permit-Seal		Dwn.	Chkd.	Dsgn.	YY.MM.DD

Client/Project

RICH CRAFT HOMES
SECOND REGISTRATION PHASE

RICH CRAFT KANATA WEST
1620 MAPLE GROVE ROAD
OTTAWA, ON

Title

PONDING PLAN

Project No.
160401393

Scale
1:500

Drawing No.
Sheet

Revision

PD-3 28 of 44 8

\\01\404\393\160401393_Kanata West Richcraft design drawing\160401393-PD.dwg
2020/09/23 3:17 PM by J. Stantec, Version: 1.0