

The Contractor shall verify and be responsible for all dimensions. DO NOT scale the drawing - any errors or omissions shall be reported to Stantec without delay.

The Copyrights to all designs and drawings are the property of Stantec. Reproduction or use for any purpose other than that authorized by Stantec is forbidden.

Legend

PROPOSED WATERMAIN

PROPOSED VALVE AND VALVE BOX

PROPOSED VALVE CHAMBER

PROPOSED REDUCER

PROPOSED FIRE HYDRANT

PROPOSED SANITARY SEWER

PROPOSED STORM SEWER

PROPOSED CATCHBASIN MANHOLE

PROPOSED CATCHBASIN

PROPOSED SUBDRAIN CATCHBASIN

EXISTING/APPROVED WATERMAIN

EXISTING/APPROVED VALVE AND VALVE BOX

EXISTING/APPROVED VALVE CHAMBER

EXISTING/APPROVED REDUCER

EXISTING/APPROVED FIRE HYDRANT

EXISTING/APPROVED SANITARY SEWER

EXISTING/APPROVED STORM SEWER

EXISTING/APPROVED CATCHBASIN MANHOLE

EXISTING/APPROVED CATCHBASIN

EXISTING/APPROVED SUBDRAIN CATCHBASIN

PROPOSED DEPRESSED CURB LOCATIONS

THERMAL INSULATION ON SEWERS AND WATERMAINS AS PER CITY STD W22

PROPOSED RETAINING WALL, FENCE OR RAILING REQUIRED FOR RETAINING WALLS GREATER THAN 0.60m IN HEIGHT.

CLAY DYKE (REFER TO DWG DS-1 FOR DETAIL)

CIRCULAR ORIFICE (SEE DWG SD-1)


SERVICE LATERAL LOCATION

LIMIT OF POND BLOCK

PROPOSED BIOSWALE

PROPOSED FIREWALL

PROPOSED FIREWALL

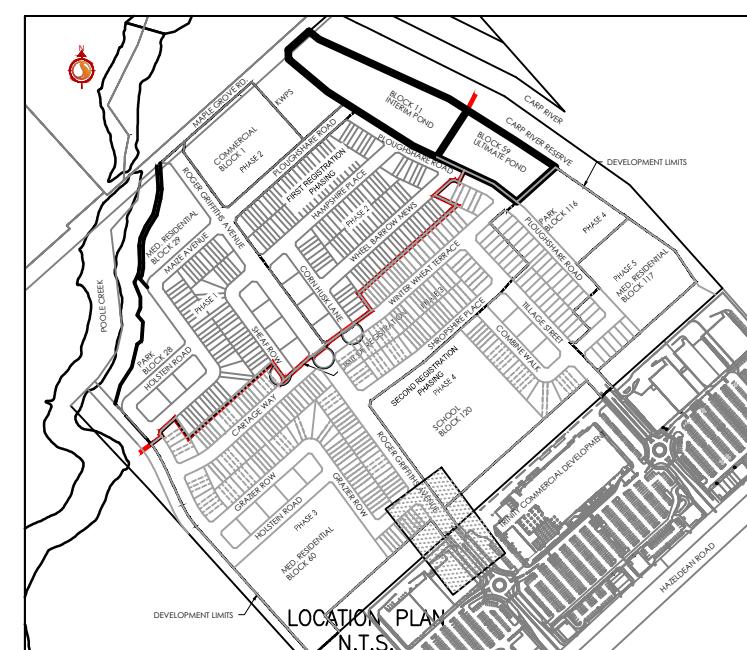

| | | | |
|------------------------------|-----|-----|----|
| ISSUED FOR APPROVAL | WAJ | SGG | 25 |
| REVISED DRAFT PLAN | WAJ | SGG | 25 |
| REVISED DRAFT PLAN | WAJ | SGG | 23 |
| REVISED AS PER CITY COMMENTS | WAJ | SGG | 22 |
| ISSUED FOR TENDER | WAJ | SGG | 22 |
| REVISED AS PER CITY COMMENTS | WAJ | SGG | 22 |
| REVISED AS PER CITY COMMENTS | WAJ | SGG | 21 |
| ISSUED FOR FIRST SUBMISSION | WAJ | SGG | 20 |

vision
Name: 1060401393-DB

A circular professional engineer license seal. The outer ring contains the text "LICENSED PROFESSIONAL ENGINEER" at the top and "PROVINCE OF ONTARIO" at the bottom. The center of the seal contains a signature "A.M. PAEZ FERNANDEZ" over "100105130", the license number. Below the signature is the expiration date "2025-09-26".

ent/Project

RICHCRAFT HOMES


SECOND REGISTRATION PHASE

RICHCRAFT KANATA WEST
1620 MAPLE GROVE ROAD
OTTAWA, ON

ROGER GRIFFITHS AVENUE
STA. 0+600 TO STA. 0+740

Project No. 160401393 Drawing No. Sheet

Scale 1:500

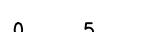

0 5

