


Copyright Reserved

The Contractor shall verify and be responsible for all dimensions. DO NOT scale the drawing - any errors or omissions shall be reported to Stantec without delay.
The Copyrights to all designs and drawings are the property of Stantec. Reproduction or use for any purpose other than that authorized by Stantec is forbidden.

Legend

- PROPOSED WATERMAIN
- PROPOSED VALVE AND VALVE BOX
- PROPOSED VALVE CHAMBER
- PROPOSED REDUCER
- PROPOSED FIRE HYDRANT
- PROPOSED SANITARY SEWER
- PROPOSED STORM SEWER
- PROPOSED CATCHBASIN MANHOLE
- PROPOSED CATCHBASIN
- PROPOSED SUBDRAIN CATCHBASIN
- EXISTING/APPROVED WATERMAIN
- EXISTING/APPROVED VALVE AND VALVE BOX
- EXISTING/APPROVED VALVE CHAMBER
- EXISTING/APPROVED REDUCER
- EXISTING/APPROVED FIRE HYDRANT
- EXISTING/APPROVED SANITARY SEWER
- EXISTING/APPROVED STORM SEWER
- EXISTING/APPROVED CATCHBASIN MANHOLE
- EXISTING/APPROVED CATCHBASIN
- EXISTING/APPROVED SUBDRAIN CATCHBASIN
- PROPOSED DEPRESSED CURB LOCATIONS
- THERMAL INSULATION ON SEWERS AND WATERMAINS AS PER CITY STD W22
- PROPOSED RETAINING WALL, FENCE OR RAILING REQUIRED FOR RETAINING WALLS GREATER THAN 0.60m IN HEIGHT
- CLAY DYKE (REFER TO DWG DS-1 FOR DETAIL)
- CIRCULAR ORNICE (SEE DWG SD-1)
- SERVICE LATERAL LOCATION
- LIMIT OF POND BLOCK
- PROPOSED BIOSWALE
- PROPOSED FIREWALL
- PROPOSED FIREWALL

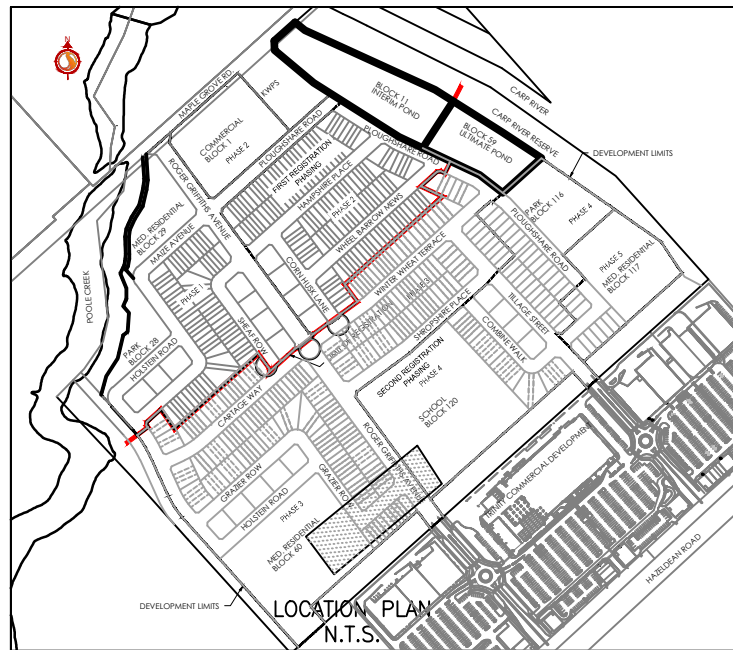

8	ISSUED FOR APPROVAL	WAJ	SGG	25.09.26
7	REVISED DRAFT PLAN	WAJ	SGG	25.07.10
6	REVISED DRAFT PLAN	WAJ	SGG	23.12.14
5	REVISED AS PER CITY COMMENTS	WAJ	SGG	22.08.23
4	ISSUED FOR TENDER	WAJ	SGG	22.07.22
3	REVISED AS PER CITY COMMENTS	WAJ	SGG	22.05.09
2	REVISED AS PER CITY COMMENTS	WAJ	SGG	21.07.07
1	ISSUED FOR FIRST SUBMISSION	WAJ	SGG	20.11.24
Revision		By	Appd.	YY.MM.DD
File Name: 100401393.D8		Dwn.	Chkd.	Dsgn.

Permit-Seal



Client/Project

RICH CRAFT HOMES
SECOND REGISTRATION PHASE

RICH CRAFT KANATA WEST
1620 MAPLE GROVE ROAD
OTTAWA, ON

Title

GAZIER ROW
STA. 0+300 TO STA. 0+440

Project No.

160401393

Drawing No.

PP-6

Scale


0 5 15 25m
1:500

Sheet

13 of 44

Revision

8

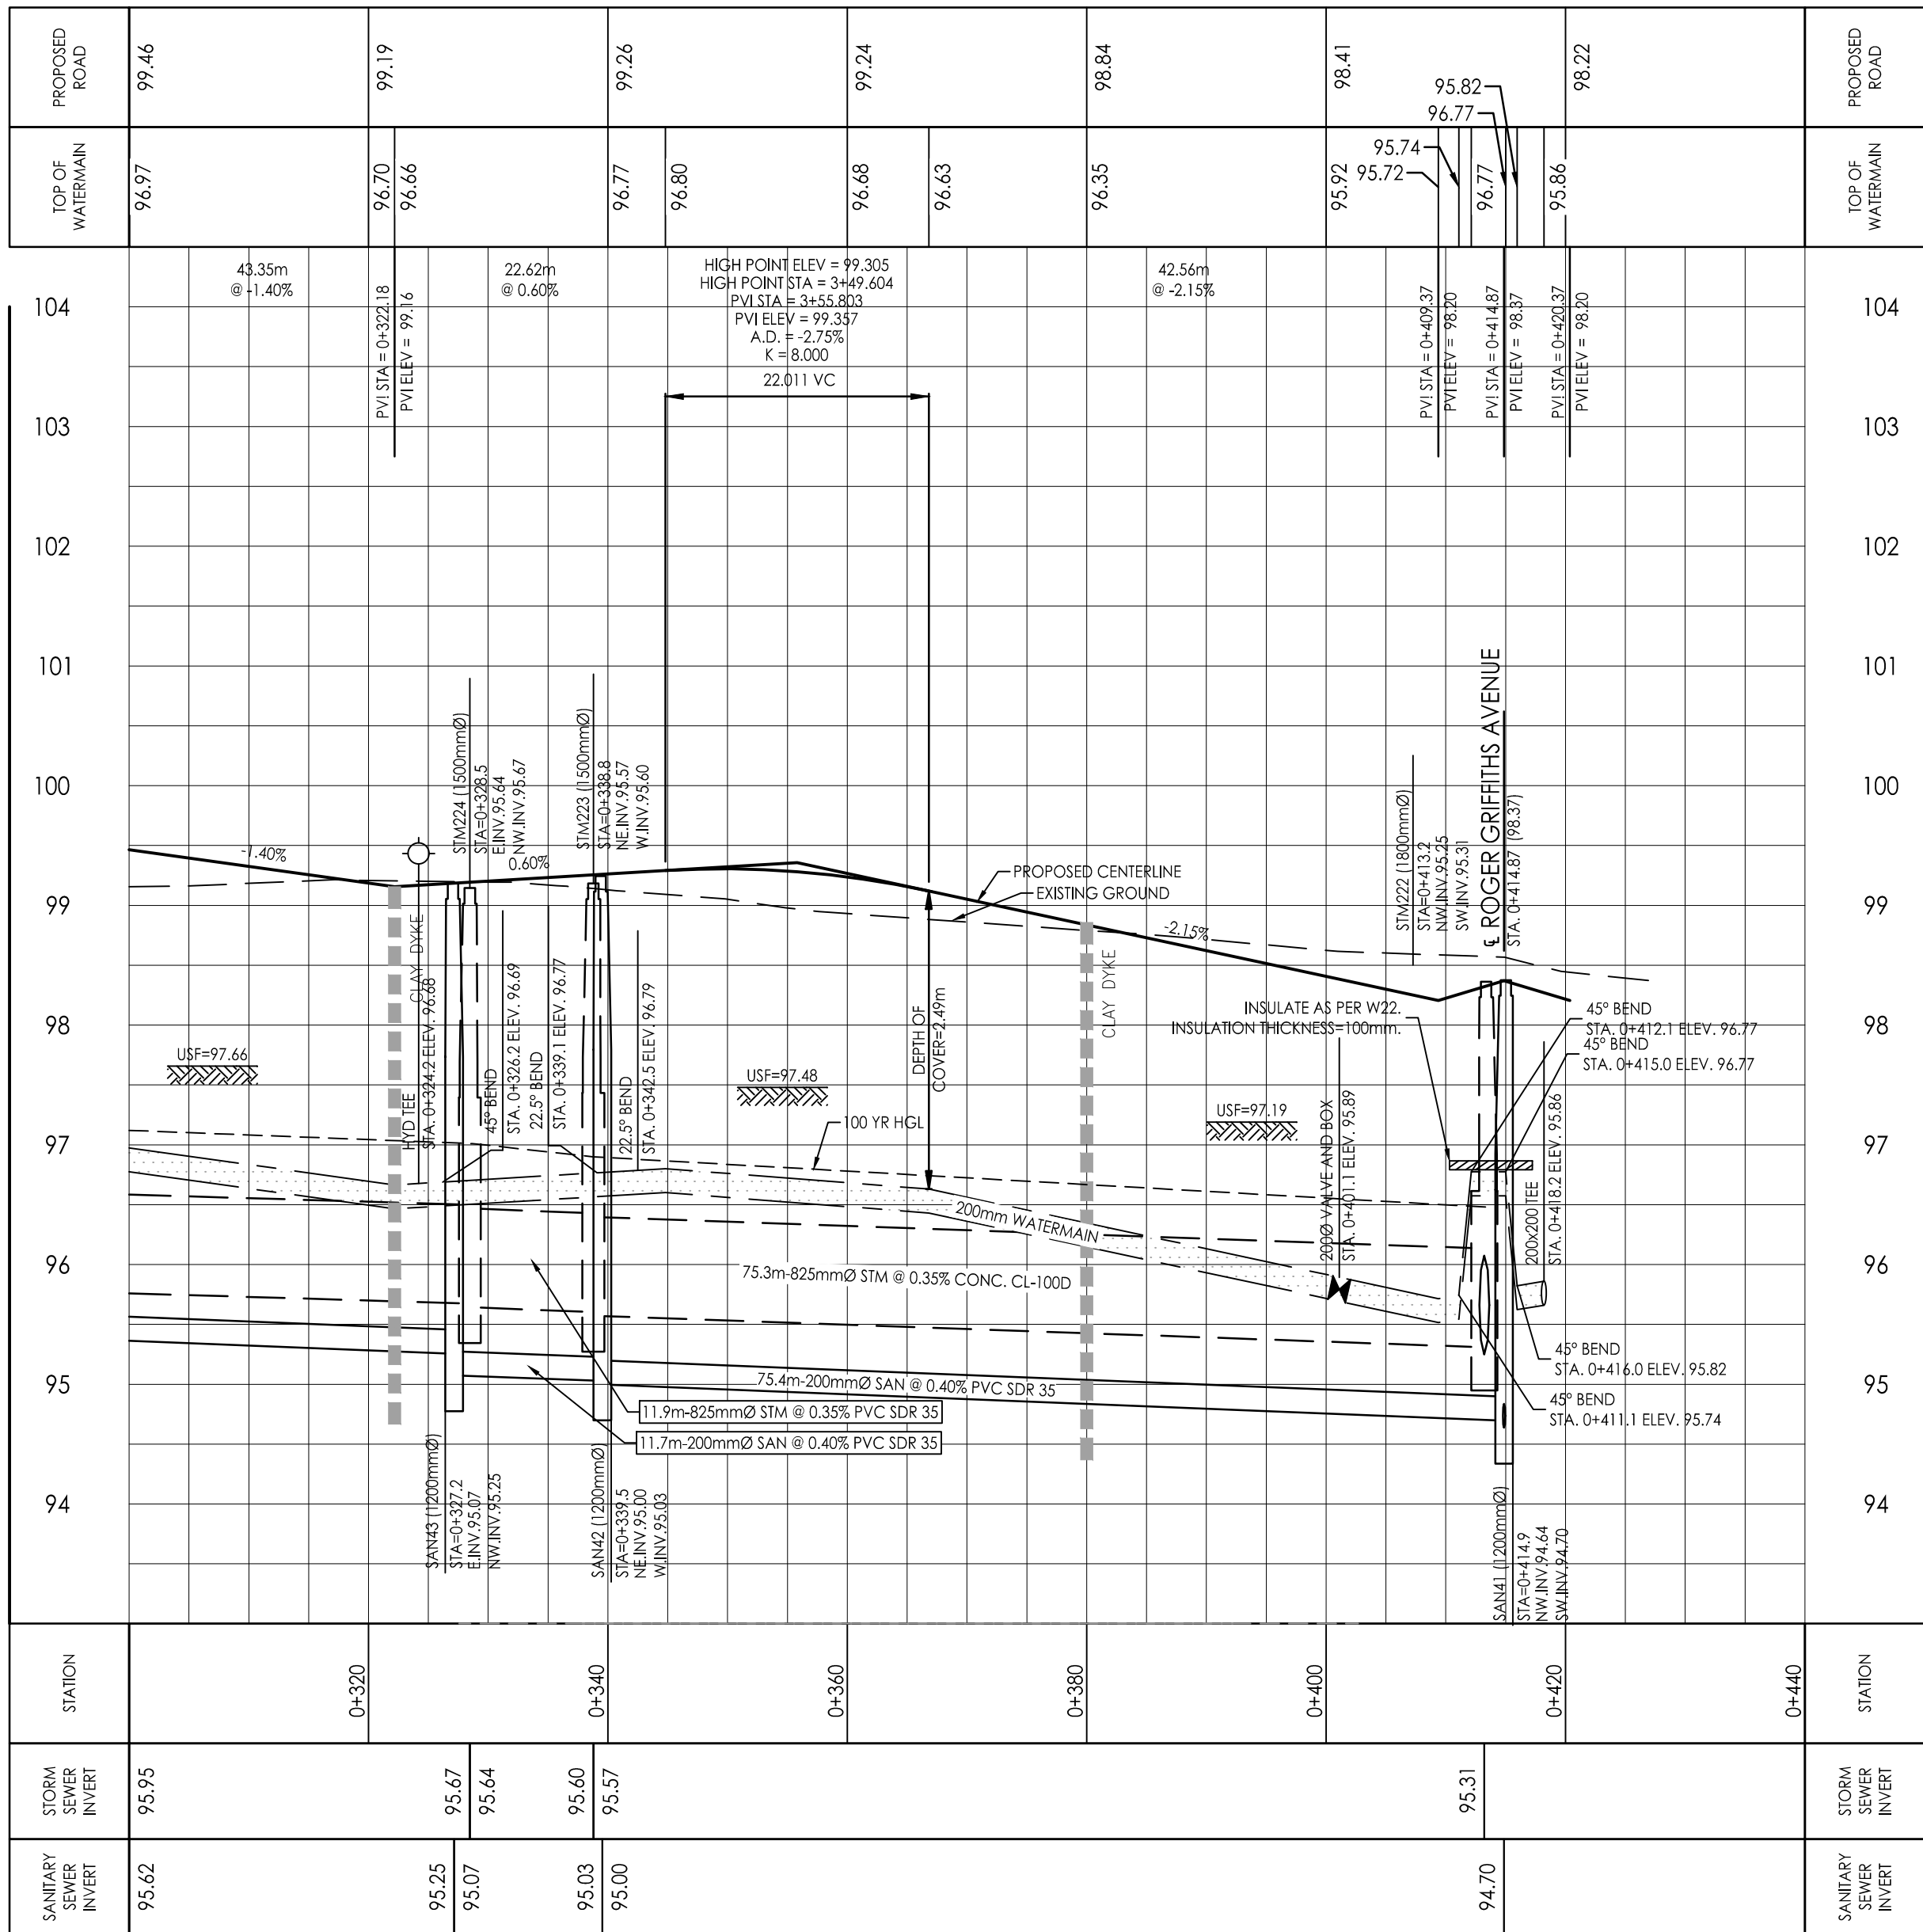

TEST PIT LEGEND	
[Pattern]	TOPSOIL
[Pattern]	GLACIAL TILL
[Pattern]	SILT SAND
[Pattern]	SILT SAND (WITH ORGANICS)
[Pattern]	SANDY SILT
[Pattern]	SILT
[Pattern]	SILT CLAY
[Pattern]	CLAYEY SILT
[Pattern]	BEDROCK