


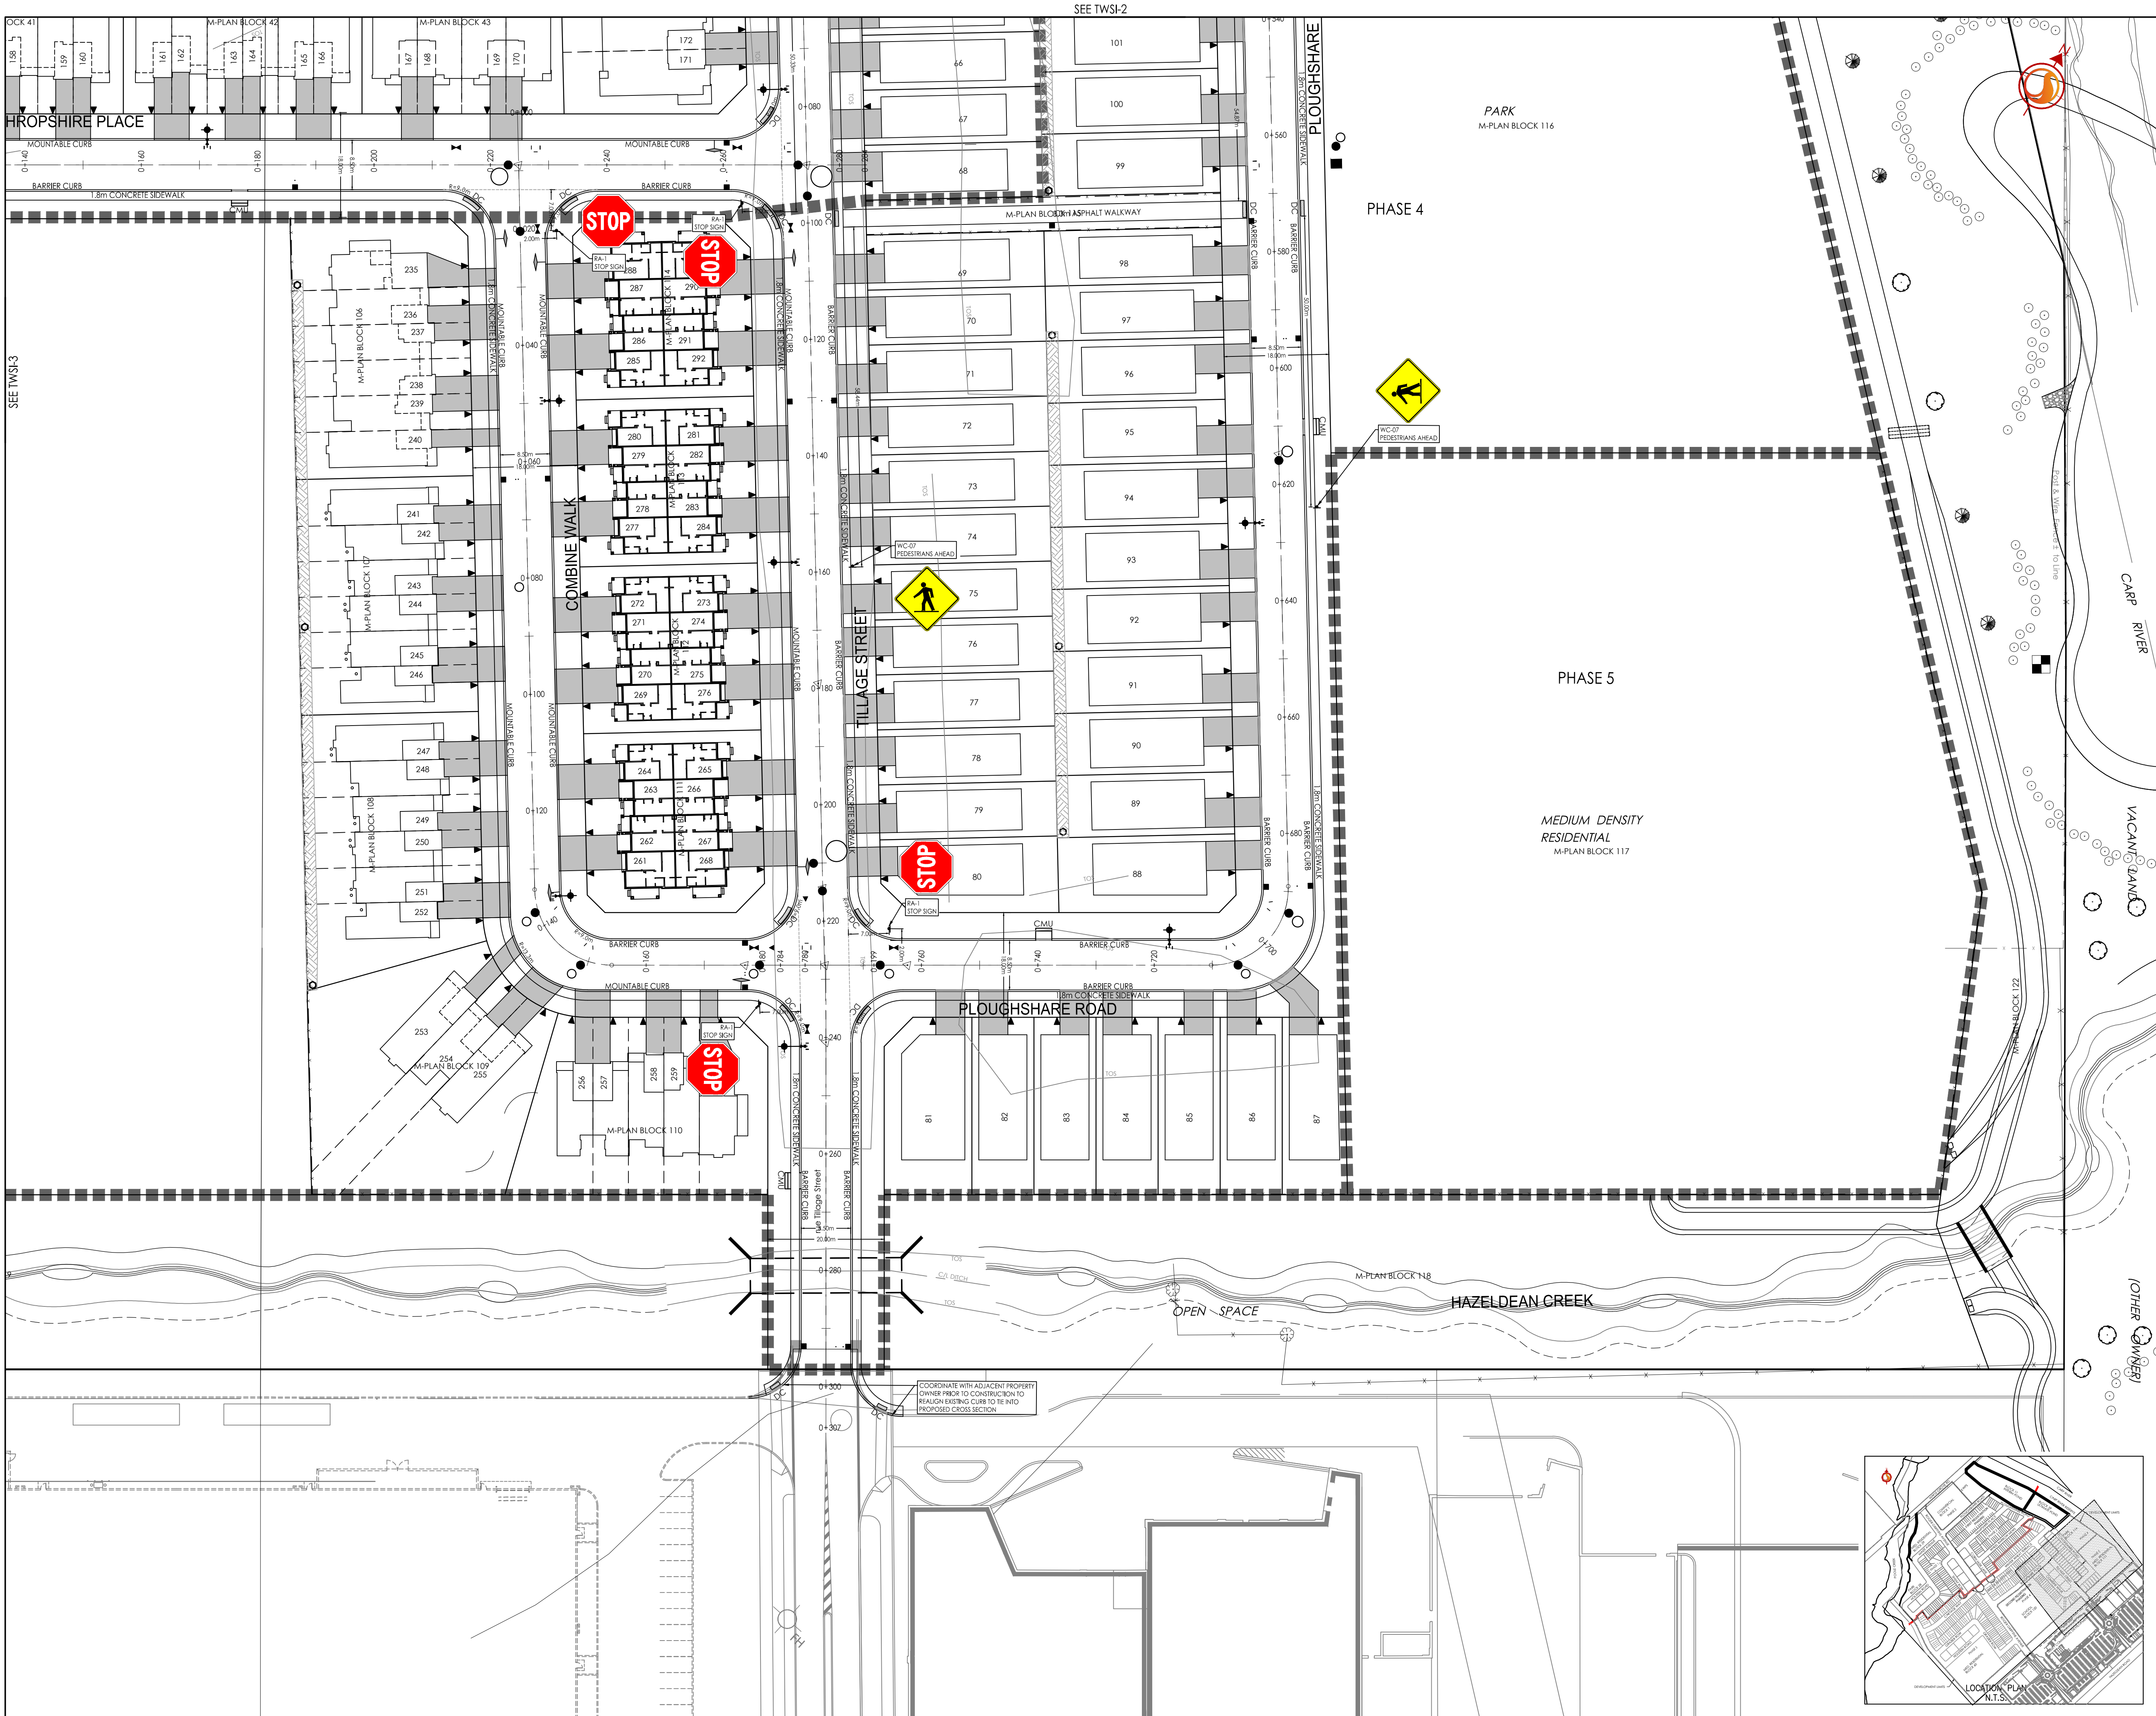

Copyright Reserved

The Contractor shall verify and be responsible for all dimensions. DO NOT scale the drawing - any errors or omissions shall be reported to Stantec without delay.

The Copyrights to all designs and drawings are the property of Stantec. Reproduction or use for any purpose other than that authorized by Stantec is forbidden.

Legend	
	PROPOSED LINE PAINTING
	PROPOSED DEPRESSED CURB
	PROPOSED TACTILE WALKING SURFACE INDICATOR (TWSI) AS PER S27.3
	PROPOSED SIGN
	PROPOSED VALVE BOX
	PROPOSED FIRE HYDRANT
	PROPOSED SANITARY SEWER MANHOLE
	PROPOSED STORM SEWER MANHOLE
	PROPOSED CATCHBASIN
	PROPOSED DEPRESSED CURB LOCATION
	PROPOSED MOUNTABLE/BARRIER CURB LOCATIONS
	REFLECTIVE WHITE YIELD TO PEDESTRIAN LINE 600mm BASE, 300mm SPACING, 900mm HEIGHT AS PER OTM BOOK 15, SECTION 6.2.4.3.
	3.0m WIDE LADDER CROSSWALK CONSISTING OF 0.6m WIDE WHITE BLOCK MARKINGS SPACED AT 0.6m AS PER OTM BOOK 15, SECTION 6.2.4.5
	PROPOSED CONSTRUCTION PHASING

8	ISSUED FOR APPROVAL	WAJ	SGG	25.09.26
7	REVISED DRAFT PLAN	WAJ	SGG	25.07.10
6	REVISED DRAFT PLAN	WAJ	SGG	23.12.14
5	REVISED AS PER CITY COMMENTS	WAJ	SGG	22.08.23
4	ISSUED FOR TENDER	WAJ	SGG	22.07.22
3	REVISED AS PER CITY COMMENTS	WAJ	SGG	22.05.09
2	REVISED AS PER CITY COMMENTS	WAJ	SGG	21.07.07
1	ISSUED FOR FIRST SUBMISSION	WAJ	SGG	20.11.24
Revision		By	Appd.	YY.MM.DD
File Name: 1060401393-D8		WAJ	SGG	17.12.20
Permit-Seal		Dwn.	Chkd.	Dsgn.

Client/Project

RICHCRAFT HOMES
SECOND REGISTRATION PHASE

RICHCRAFT KANATA WEST
1620 MAPLE GROVE ROAD
OTTAWA, ON

Title

TWSI AND SIGNAGE PLAN

