
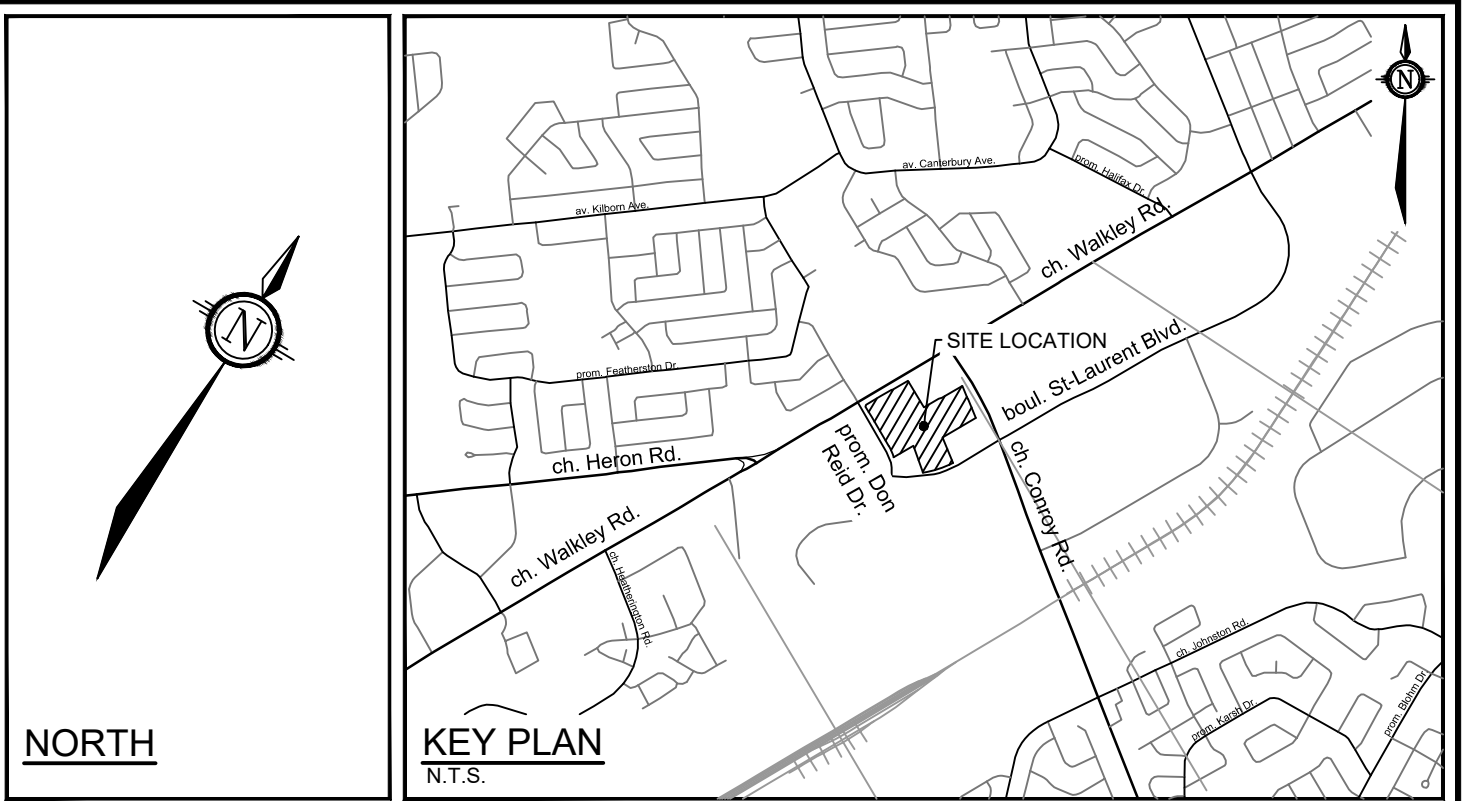


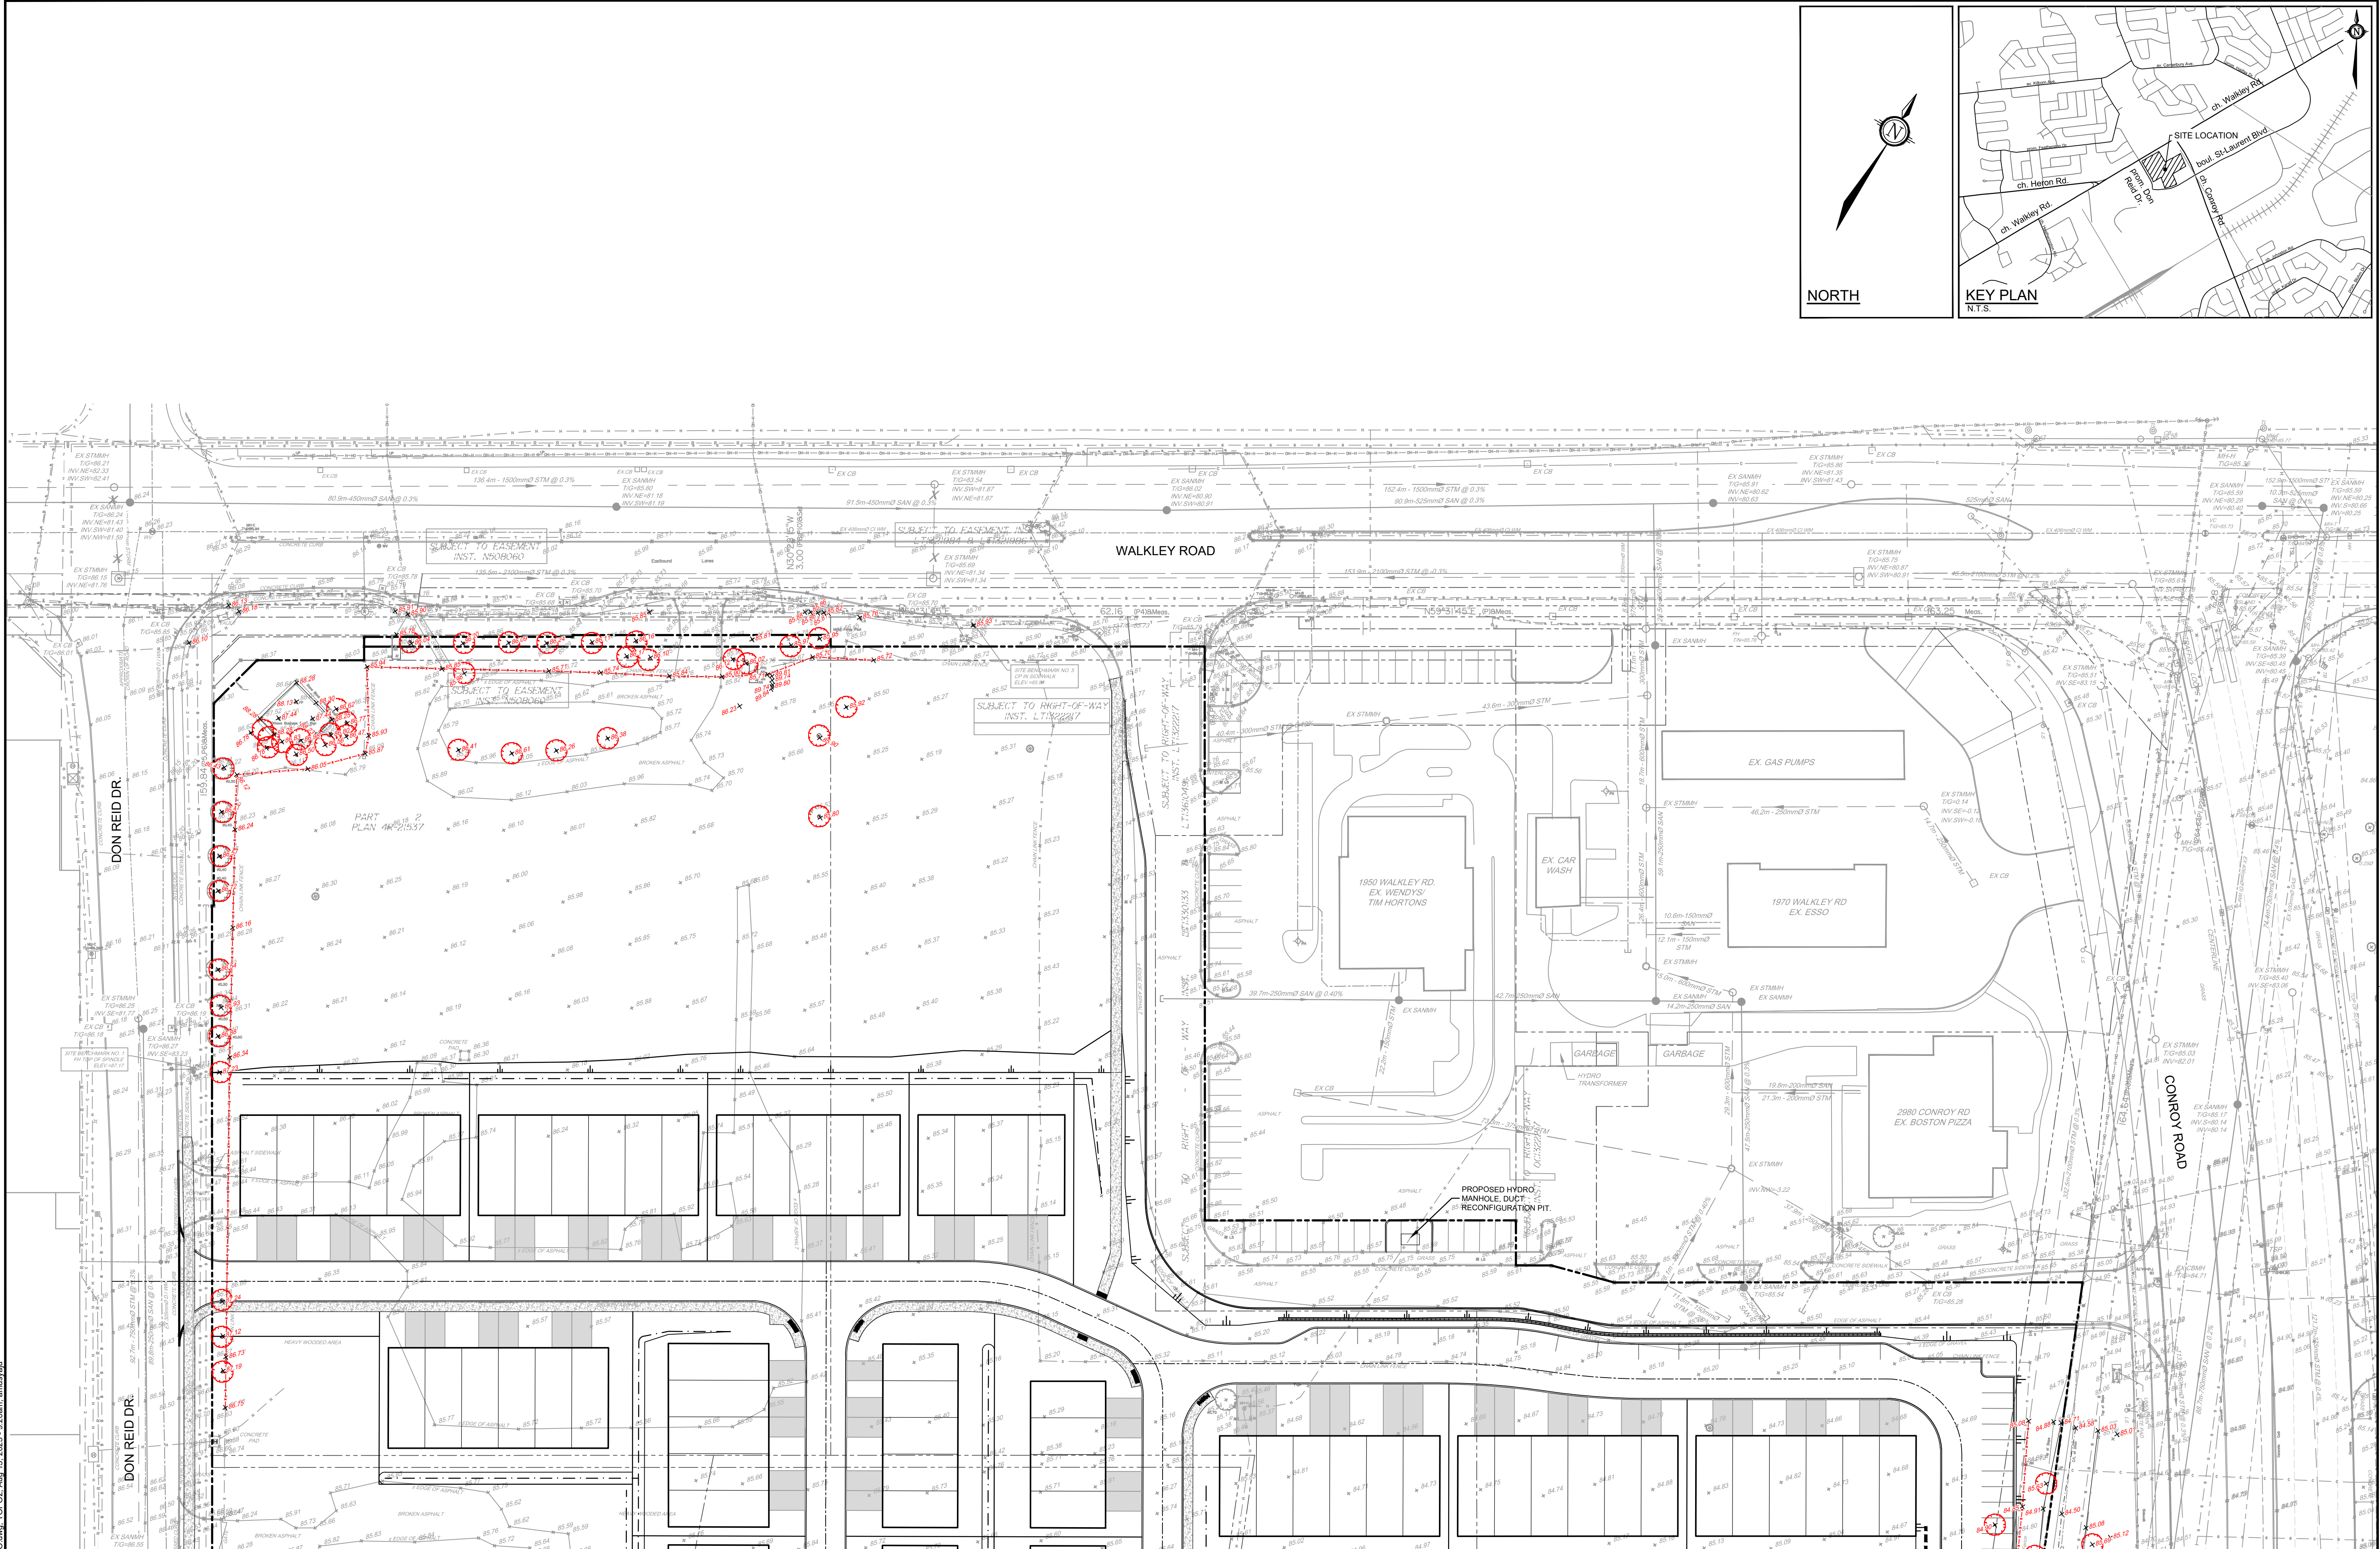

NOTE:
THE POSITION OF ALL POLE LINES, CONDUITS,
WATERMAINS, SEWERS AND OTHER
UNDERGROUND AND OVERGROUND UTILITIES AND
STRUCTURES IS NOT NECESSARILY SHOWN ON
THE CONTRACT DRAWINGS, AND WHERE SHOWN,
THE ACCURACY OF THE POSITION OF SUCH
UTILITIES AND STRUCTURES IS NOT GUARANTEED.
BEFORE STARTING WORK, DETERMINE THE EXACT
LOCATION OF ALL SUCH UTILITIES AND
STRUCTURES AND ASSUME ALL LIABILITY FOR
DAMAGE TO THEM.

No.	REVISION	DATE	BY
1.	ISSUED FOR REVIEW	AUG 13/2025	AM

SCALE

1:500

0 5 10 15 20

DESIGN	FOR REVIEW ONLY
ARM	
CHECKED	
GJM	
DRAWN	
AM	
CHECKED	
ARM	
APPROVED	
GJM	

NOVATECH
Engineers, Planners & Landscape Architects
Suite 200, 240 Michael Cowpland Drive
Ottawa, Ontario, Canada K2M 1P6
Telephone (613) 254-9643
Facsimile (613) 254-5867
Website www.novatech-eng.com

LOCATION
CITY OF OTTAWA
2510 ST. LAURENT BOULEVARD

DRAWING NAME
TOPO PLAN
(NORTH)

PROJECT No.	122040
REV	REV # 1
DRAWING No.	122140-TOPO2

M:\2025\122040\CAD\Civil\122040-Topo.dwg, Topo2, Aug 13, 2025 - 9:20am, amunus@n

PLANNING - 8/13/2025