


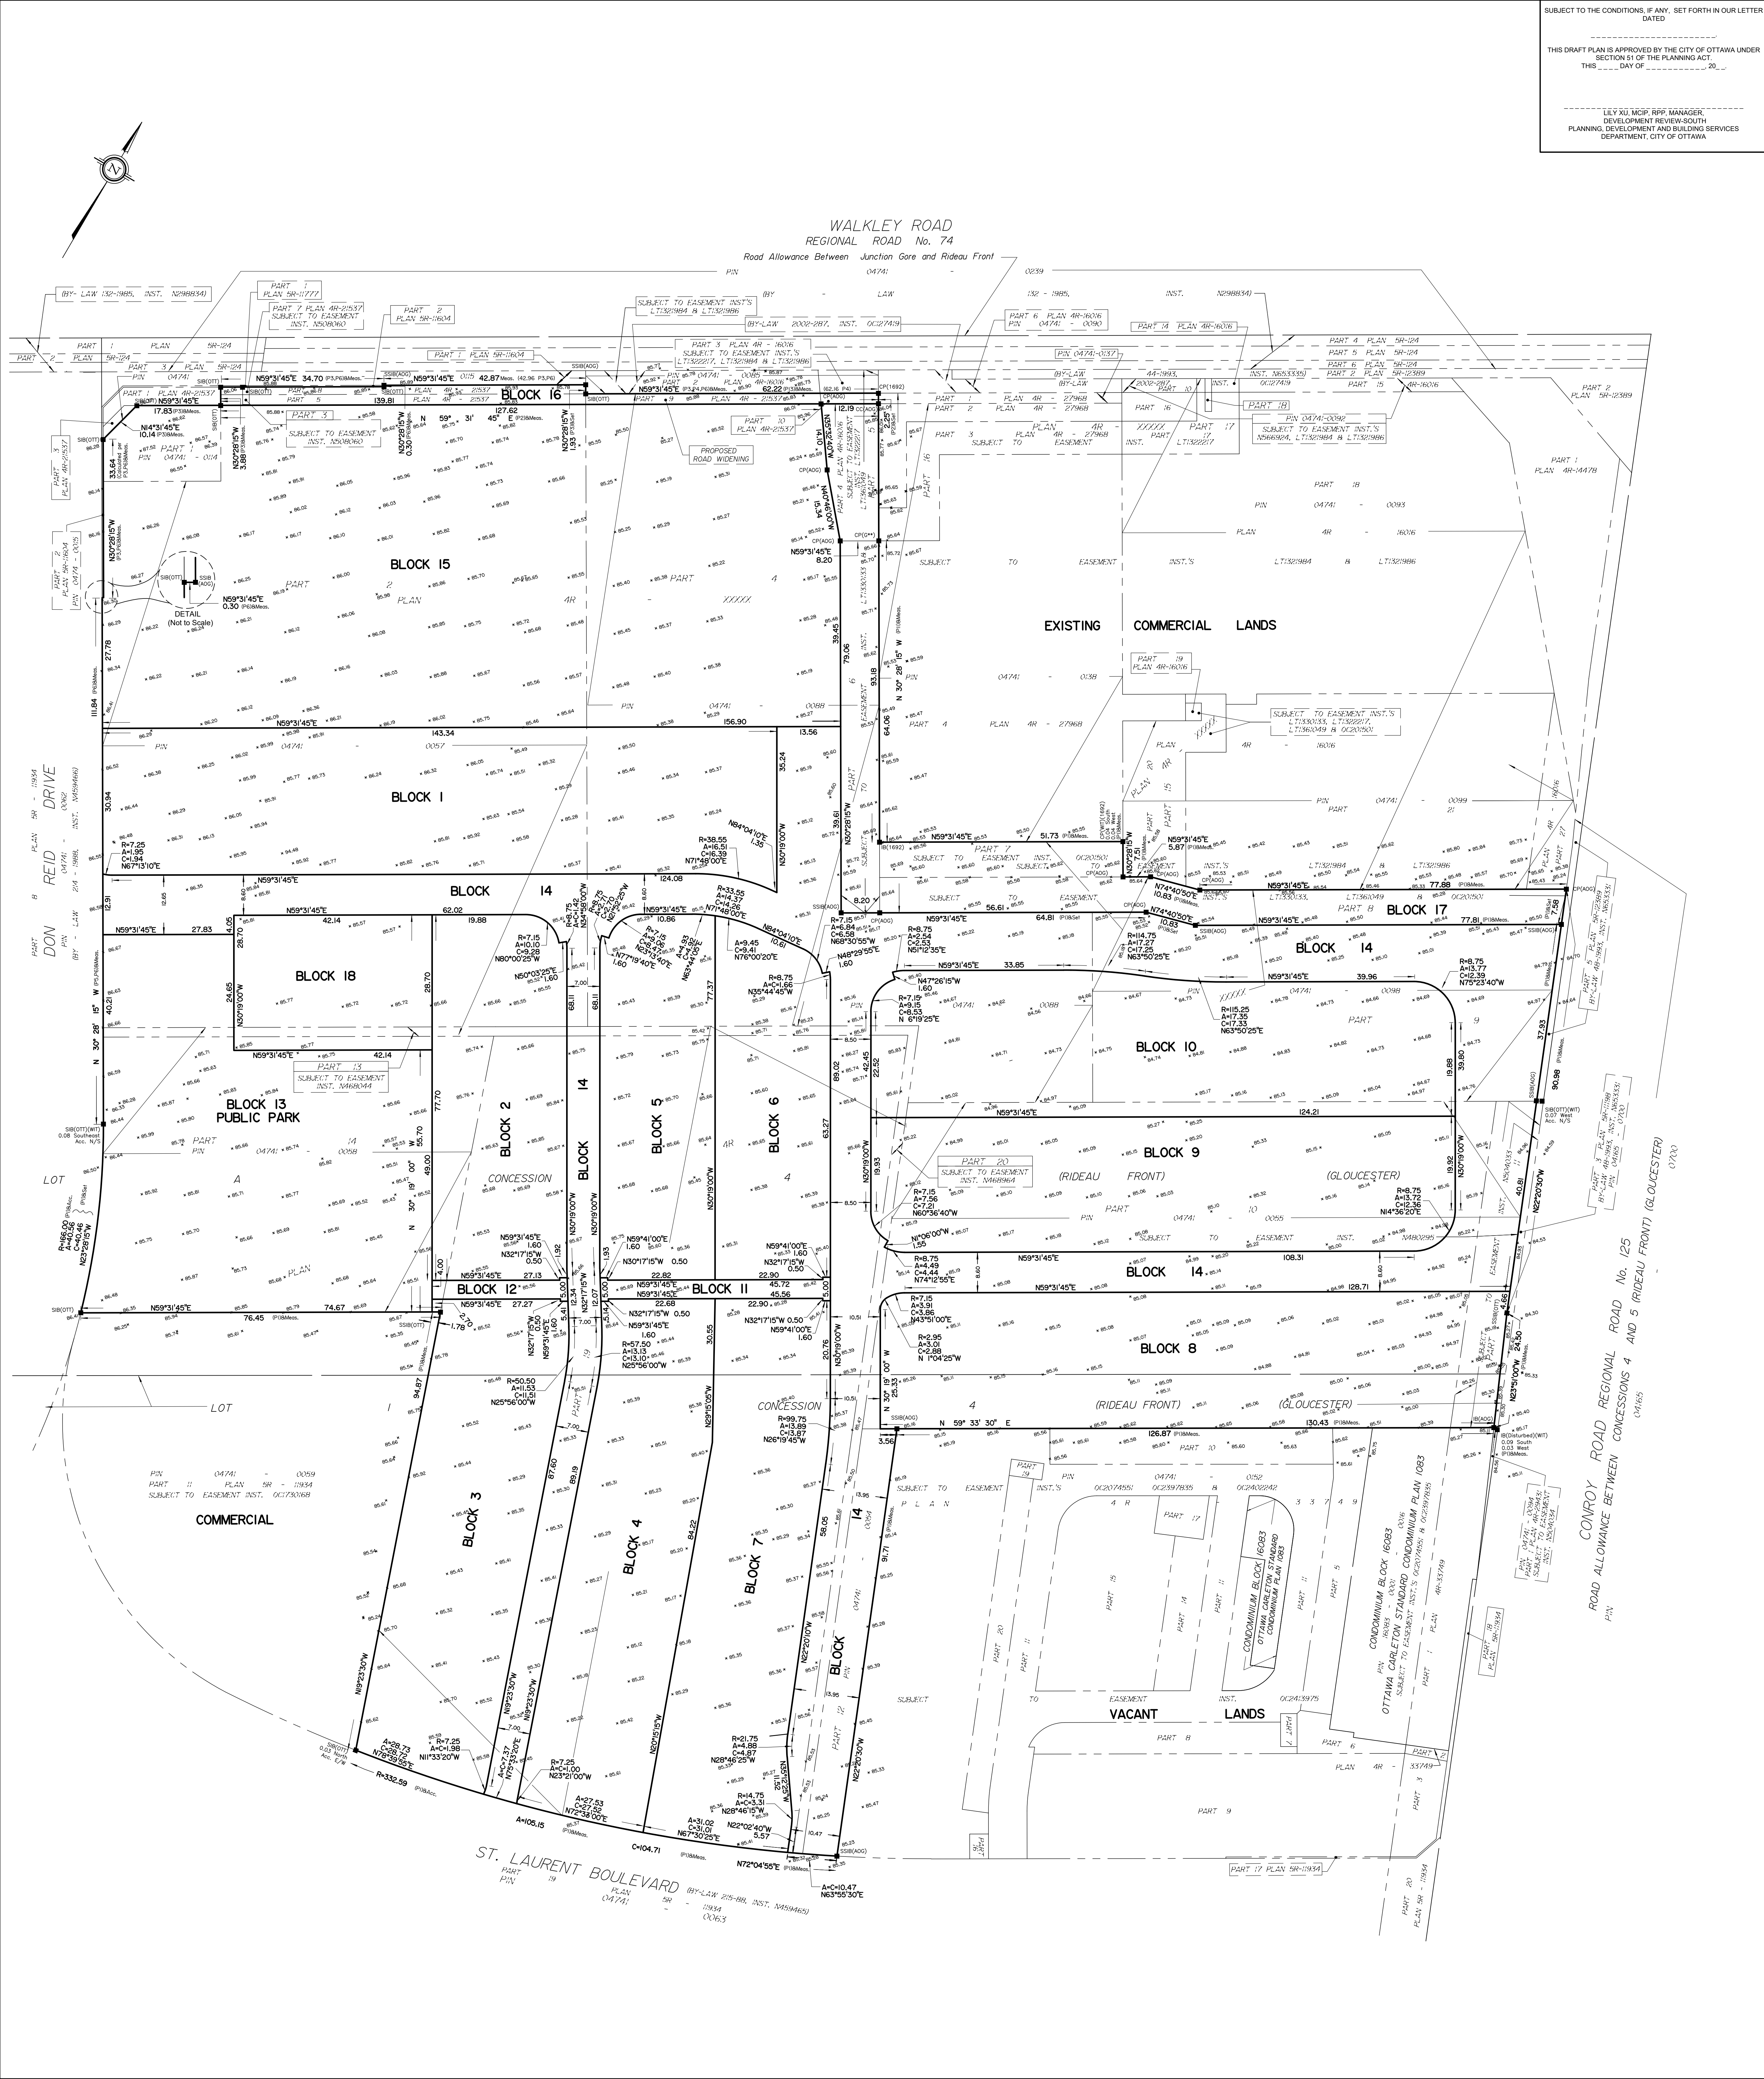

SUBJECT TO THE CONDITIONS, IF ANY, SET FORTH IN OUR LETTER DATED _____

THIS DRAFT PLAN IS APPROVED BY THE CITY OF OTTAWA UNDER SECTION 51 OF THE PLANNING ACT.
THIS _____ DAY OF _____, 20____.

LIEY XU MCP, RPP, MANAGER
DEVELOPMENT REVIEW-SOUTH
PLANNING, DEVELOPMENT AND BUILDING SERVICES
DEPARTMENT, CITY OF OTTAWA

KEY MAP
NOT TO SCALE

DRAFT PLAN OF SUBDIVISION OF
PART OF LOTS A and 1
CONCESSION 4 (Rideau Front)
Geographic Township of Gloucester
CITY OF OTTAWA
Prepared by Annis, O'Sullivan, Vollebakk Ltd.

Metric
DISTANCES AND COORDINATES SHOWN ON THIS PLAN
ARE IN METRES AND CAN BE CONVERTED TO FEET BY
DIVIDING BY 0.3048
Scale 1 : 500
0 5 10 15 20 Metres

SURVEYOR'S CERTIFICATE
I CERTIFY THAT:
The boundaries of the lands to be subdivided and their relationship to
adjoning lands have been accurately and correctly shown.
Date _____
V. Andrew Shelp
ONTARIO LAND SURVEYOR

OWNER'S CERTIFICATE
This is to certify that we are the owners of the lands to be subdivided and this plan
was prepared in accordance with our instructions.
Date _____
Jim Burghout
CLARIDGE HOMES (Walkley) INC.
I have authority to bind the corporation.

- Notes & Legend
- | | | |
|---------|---------|-----------------------------------|
| — | Denotes | Survey Monument Planted |
| SIB | " | Survey Monument Found |
| SSIB | " | Standard Iron Bar |
| IB | " | Short Standard Iron Bar |
| CC | " | Cut Cross |
| CP | " | Concrete Pin |
| PB | " | Plastic Bar |
| Acc. | " | Accepted |
| (WIT) | " | Witness |
| MOS. | " | Measured |
| (AOC) | " | Annis, O'Sullivan, Vollebakk Ltd. |
| (PI) | " | Plan 4R-XXXXX |
| (P2) | " | Plan 4R-21537 |
| + 65.00 | " | Location of Elevations |

- ADDITIONAL INFORMATION REQUIRED UNDER
SECTION 51-17 OF THE PLANNING ACT
- (a) see plan
 - (b) see plan
 - (c) see plan
 - (d) purpose for which lots are to be used
 - (e) see plan
 - (f) see plan
 - (g) see plan
 - (h) City of Ottawa
 - (i) see soils report
 - (j) see plan
 - (k) (municipal services available or to be available)
 - (l) see plan