



© Copyright 2025 Stantec Geomatics Ltd. The reproduction, alteration or use of this REPORT in whole or in part without the express permission of Stantec Geomatics Ltd. is STRICTLY PROHIBITED.

TOPOGRAPHIC SKETCH OF  
**OTTAWA CARLTON CONDOMINIUM  
PLANS 325, 326 & 327  
BLOCKS "A", "D" & "G"  
REGISTERED PLAN 796  
AND PART OF BLOCK "H"  
REGISTERED PLAN 796**

CITY OF OTTAWA  
Scale 1:250  
0 5 10 15 METRES

Stantec Geomatics Ltd.  
ONTARIO LAND SURVEYORS

**METRIC CONVERSION**  
DISTANCES AND COORDINATES SHOWN ON THIS PLAN ARE IN METRES AND CAN BE CONVERTED TO FEET BY DIVIDING BY 0.3048

**HORIZONTAL DATUM NOTE**  
PROJECTION: MODIFIED TRANSVERSE MERCATOR  
(MTM, ZONE 5, CM74°30'W)  
DATUM: NAD 83 (ORIGINAL)

DISTANCES ON THIS PLAN ARE GROUND AND MAY BE CONVERTED TO GRID DISTANCES BY DIVIDING BY A COMBINED SCALE FACTOR OF 0.999945.

**VERTICAL DATUM NOTE**  
ELEVATIONS ARE REFERRED TO THE CANADIAN GEODETIC VERTICAL DATUM (CGVD-1928:1978) AND ARE DERIVED FROM THE RECORDS OF STANTEC GEOMATICS LOCATION OF SITE BENCHMARKS AS SHOWN HEREOON

| LEGEND  |                                                |
|---------|------------------------------------------------|
| DENOTES | FOUND MONUMENTS                                |
| IB      | SET MONUMENTS                                  |
| IB#     | IRON BAR                                       |
| SIB     | ROUND IRON BAR                                 |
| SSIB    | STANDARD IRON BAR                              |
| CC      | SHORT STANDARD IRON BAR                        |
| OC      | CUT CROSS                                      |
| WIT     | CONCRETE PIN                                   |
| WIT     | WITNESS                                        |
| PIN     | PROPERTY IDENTIFICATION NUMBER                 |
| M/MEAS  | MEASURED                                       |
| PROP    | PROPORTIONED                                   |
| OU      | ORIGIN UNKNOWN                                 |
| SG      | STANTEC GEOMATICS LTD.                         |
| PL      | PLAN BY STANTEC GEOMATICS DATED APRIL 28, 2015 |
| PL1     | PLAN CARLETON CONDOMINIUM PLAN 326             |
| PL2     | PLAN CARLETON CONDOMINIUM PLAN 327             |
| PL3     | PLAN 4R-36622                                  |
| PL4     | PLAN SR-6855                                   |

|         |                                |
|---------|--------------------------------|
| ACU     | AIR CONDITIONING UNIT          |
| AN      | ANCHOR                         |
| AP      | AIR PUMP                       |
| ANT     | ANTENNA                        |
| BH      | BOREHOLE                       |
| BKR     | BIKE RACK                      |
| BENCH   | BENCH                          |
| BOL     | BOLLARD                        |
| BOUL    | BOULDER                        |
| CB      | CATCH BASIN                    |
| DCB     | DOUBLE CB                      |
| CBMH    | CB MANHOLE                     |
| DCBMH   | DOUBLE CB MANHOLE              |
| SICB    | SIDE INLET CB                  |
| CSV     | CURB STOP VALVE                |
| DRN     | DRAIN                          |
| EPOST   | ELECTRICAL OUTLET              |
| FP      | FLAG POLE                      |
| FL      | FLOOD LIGHT                    |
| GC      | GARBAGE CAN                    |
| GSR     | GAS SERVICE REGULATOR          |
| GV      | GAS VALVE                      |
| HLS     | HYDRO LIGHT STANDARD           |
| HM      | HYDRO METER                    |
| HTN     | HYDRO TRANSFORMER              |
| HW      | HAND WELL                      |
| HYD     | FIRE HYDRANT                   |
| JBX     | JUNCTION BOX                   |
| LS      | LIGHT STANDARD                 |
| MB      | MAILBOX                        |
| MH      | MAINTENANCE HOLE UNIDENTIFIED  |
| MMB     | MAINTENANCE HOLE BELL          |
| MHF     | MAINTENANCE HOLE FIBRE OPTIC   |
| MHH     | MAINTENANCE HOLE HYDRO         |
| MHSAN   | MAINTENANCE HOLE SANITARY      |
| MHSTM   | MAINTENANCE HOLE STORM         |
| MHT     | MAINTENANCE HOLE TRAFFIC       |
| PLBX    | PULL BOX                       |
| SGH     | SKH                            |
| TB BELL | TERMINAL BOX - BELL            |
| TB CATV | TERMINAL BOX - CABLE           |
| TGB     | TRAFFIC CONTROL BOX            |
| UP      | UTILITY POLE                   |
| VB      | VALVE BOX                      |
| VC      | VALVE CHAMBER                  |
| WV      | WATER VALVE                    |
| WV      | TREE STUMP                     |
| WV      | TREE CONIFEROUS (D.B.H. SHOWN) |
| WV      | TREE DECIDUOUS (D.B.H. SHOWN)  |
| T       | UNDERGROUND TELEPHONE          |
| P       | UNDERGROUND HYDRO              |
| WTM     | WATERMAIN                      |
| G       | GASMAIN                        |
| STM     | STORM SEWER                    |
| FOTS    | UNDERGROUND FIBRE OPTIC        |
| OWH     | OVERHEAD WIRE                  |
| SAN     | SANITARY SEWER                 |
| CATV    | UNDERGROUND CABLE              |
| P       | UNDERGROUND HYDRO              |
| T       | UNDERGROUND TELEPHONE          |

**SURVEYOR'S CERTIFICATE**  
I CERTIFY THAT:  
1. THE SURVEY WAS COMPLETED ON THE DAY OF, 2024.


DATE  
BRIAN J. WEBSTER  
ONTARIO LAND SURVEYOR

PIN 04151-0180  
BLOCK 94  
SUBJECT TO EASEMENT PER INST. NO. C7130689

4M - 1235

REGISTERED PLAN

BLOCK 100

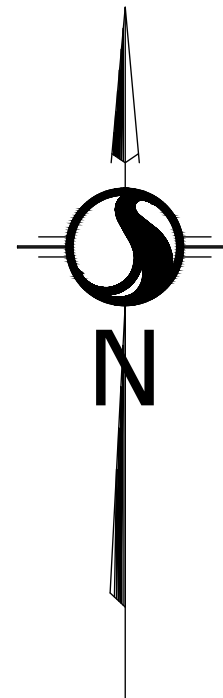

© Copyright 2025 Stantec Geomatics Ltd. The reproduction, alteration or use of this REPORT in whole or in part without the express permission of Stantec Geomatics Ltd. is STRICTLY PROHIBITED.

TOPOGRAPHIC SKETCH OF  
**OTTAWA CARLETON CONDOMINIUM  
PLANS 325, 326 & 327  
BLOCKS "A", "D" & "G"  
REGISTERED PLAN 796  
AND PART OF BLOCK "H"  
REGISTERED PLAN 796**

CITY OF OTTAWA

Scale 1:250  
0 5 10 15 METRES

Stantec Geomatics Ltd.  
ONTARIO LAND SURVEYORS

**METRIC CONVERSION**  
DISTANCES AND COORDINATES SHOWN ON THIS PLAN ARE IN METRES AND CAN BE CONVERTED TO FEET BY DIVIDING BY 0.3048

**HORIZONTAL DATUM NOTE**  
PROJECTION: MODIFIED TRANSVERSE MERCATOR  
(MTM, ZONE 18, CAN74/30W)  
DATUM: NAD 83 (ORIGINAL)

DISTANCES ON THIS PLAN ARE GROUND AND MAY BE CONVERTED TO GRID DISTANCES BY DIVIDING BY A COMBINED SCALE FACTOR OF 0.999945.

**VERTICAL DATUM NOTE**  
ELEVATIONS ARE REFERRED TO THE CANADIAN GEODETIC VERTICAL DATUM (CGVD-1928/1978) AND ARE DERIVED FROM THE RECORDS OF STANTEC GEOMATICS LOCATION OF SITE BENCHMARKS AS SHOWN HEREON

| LEGEND | DENOTES                                        | FOUND MONUMENTS                                |
|--------|------------------------------------------------|------------------------------------------------|
| IB     | IRON BAR                                       | SET MONUMENTS                                  |
| IB#    | ROUND IRON BAR                                 | IRON BAR                                       |
| SIB    | STANDARD IRON BAR                              | ROUND IRON BAR                                 |
| SSIB   | SHORT STANDARD IRON BAR                        | STANDARD IRON BAR                              |
| CC     | CUT CROSS                                      | SHORT STANDARD IRON BAR                        |
| CP     | CONCRETE PIN                                   | CUT CROSS                                      |
| WIT    | WITNESS                                        | CONCRETE PIN                                   |
| PIN    | PROPERTY IDENTIFICATION NUMBER                 | WITNESS                                        |
| M/MEAS | MEASURED                                       | PROPERTY IDENTIFICATION NUMBER                 |
| PROP   | PROPORTIONED                                   | MEASURED                                       |
| OU     | ORIGIN UNKNOWN                                 | PROPORTIONED                                   |
| SG     | STANTEC GEOMATICS LTD.                         | ORIGIN UNKNOWN                                 |
| PL     | PLAN BY STANTEC GEOMATICS DATED APRIL 28, 2015 | STANTEC GEOMATICS LTD.                         |
| PL1    | PLAN CARLETON CONDOMINIUM PLAN 326             | PLAN BY STANTEC GEOMATICS DATED APRIL 28, 2015 |
| PL2    | PLAN CARLETON CONDOMINIUM PLAN 327             | PLAN CARLETON CONDOMINIUM PLAN 326             |
| PL3    | PLAN 4R-36622                                  | PLAN CARLETON CONDOMINIUM PLAN 327             |
| PL4    | PLAN SR-6855                                   | PLAN 4R-36622                                  |


|         |                                |
|---------|--------------------------------|
| ACU     | AIR CONDITIONING UNIT          |
| AN      | ANCHOR                         |
| AP      | AIR PUMP                       |
| ANT     | ANTENNA                        |
| BH      | BOREHOLE                       |
| BKR     | BIKE RACK                      |
| BENCH   | BENCH                          |
| BOL     | BOLLARD                        |
| BOUL    | BOULDER                        |
| CB      | CATCH BASIN                    |
| DCB     | DOUBLE CB                      |
| CBMH    | CB MANHOLE                     |
| DCBMH   | DOUBLE CB MANHOLE              |
| SICB    | SIDE INLET CB                  |
| CSV     | CURB STOP VALVE                |
| DRN     | DRAIN                          |
| EPOST   | ELECTRICAL OUTLET              |
| FP      | FLAG POLE                      |
| FL      | FLOOD LIGHT                    |
| GC      | GARBAGE CAN                    |
| GSR     | GAS SERVICE REGULATOR          |
| GV      | GAS VALVE                      |
| HLS     | HYDRO LIGHT STANDARD           |
| HM      | HYDRO METER                    |
| HTN     | HYDRO TRANSFORMER              |
| HW      | HAND WELL                      |
| HYD     | FIRE HYDRANT                   |
| JBX     | JUNCTION BOX                   |
| LS      | LIGHT STANDARD                 |
| MB      | MAILBOX                        |
| MH      | MAINTENANCE HOLE UNIDENTIFIED  |
| MHB     | MAINTENANCE HOLE BELL          |
| MHF     | MAINTENANCE HOLE FIBRE OPTIC   |
| MHH     | MAINTENANCE HOLE HYDRO         |
| MHSAN   | MAINTENANCE HOLE SANITARY      |
| MHSTM   | MAINTENANCE HOLE STORM         |
| MHT     | MAINTENANCE HOLE TRAFFIC       |
| PLBX    | PULL BOX                       |
| SGH     | SEWER                          |
| TB BELL | TERMINAL BOX - BELL            |
| TB CATV | TERMINAL BOX - CABLE           |
| TCP     | TRAFFIC CONTROL BOX            |
| UP      | UTILITY POLE                   |
| VB      | VALVE BOX                      |
| VC      | VALVE CHAMBER                  |
| WV      | WATER VALVE                    |
| WV      | TREE STUMP                     |
| WV      | TREE CONIFEROUS (D.B.H. SHOWN) |
| WV      | TREE DECIDUOUS (D.B.H. SHOWN)  |
| WV      | UNDERGROUND TELEPHONE          |
| WV      | UNDERGROUND HYDRO              |
| WV      | WATERMAIN                      |
| WV      | GASMAIN                        |
| WV      | STORM SEWER                    |
| WV      | UNDERGROUND FIBRE OPTIC        |
| WV      | OVERHEAD WIRE                  |
| WV      | SANITARY SEWER                 |
| WV      | UNDERGROUND CABLE              |
| WV      | UNDERGROUND HYDRO              |
| WV      | UNDERGROUND TELEPHONE          |

**SURVEYOR'S CERTIFICATE**  
I CERTIFY THAT:  
1. THE SURVEY WAS COMPLETED ON THE DAY OF, 2024.

DRAWN: DM CHECKED: BW PM: BW FIELD: CAZL PROJECT NO.: 161614434-211

BRIAN J. WEBSTER  
ONTARIO LAND SURVEYOR


K 9 4  
1 5 1 - 0 1 8 0  
VT PER INST. NO. C.T. 30989

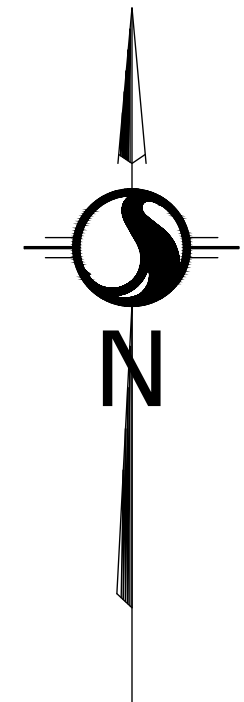

© Copyright 2025 Stantec Geomatics Ltd. The reproduction, alteration or use of this REPORT in whole or in part without the express permission of Stantec Geomatics Ltd. is STRICTLY PROHIBITED.

TOPOGRAPHIC SKETCH OF  
**OTTAWA CARLTON CONDOMINIUM  
PLANS 325, 326 & 327  
BLOCKS "A", "D" & "G"  
REGISTERED PLAN 796  
AND PART OF BLOCK "H"  
REGISTERED PLAN 796**

CITY OF OTTAWA

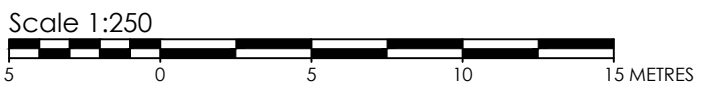

Stantec Geomatics Ltd.  
ONTARIO LAND SURVEYORS

**METRIC CONVERSION**  
DISTANCES AND COORDINATES SHOWN ON THIS PLAN ARE IN METRES AND CAN BE CONVERTED TO FEET BY DIVIDING BY 0.3048

**HORIZONTAL DATUM NOTE**  
PROJECTION: MODIFIED TRANSVERSE MERCATOR  
(MTM, ZONE 18, CM74°30'W)  
DATUM: NAD 83 (ORIGINAL)

DISTANCES ON THIS PLAN ARE GROUND AND MAY BE CONVERTED TO GRID DISTANCES BY DIVIDING BY A COMBINED SCALE FACTOR OF 0.999945.

**VERTICAL DATUM NOTE**  
ELEVATIONS ARE REFERRED TO THE CANADIAN GEODETIC VERTICAL DATUM (CGVD-1928-1978) AND ARE DERIVED FROM THE RECORDS OF STANTEC GEOMATICS  
LOCATION OF SITE BENCHMARKS AS SHOWN HEREON

**LEGEND**

| LEGEND | DENOTES                                        | FOUND MONUMENTS                                |
|--------|------------------------------------------------|------------------------------------------------|
|        | SET MONUMENTS                                  | SET MONUMENTS                                  |
|        | IRON BAR                                       | IRON BAR                                       |
|        | ROUND IRON BAR                                 | ROUND IRON BAR                                 |
|        | STANDARD IRON BAR                              | STANDARD IRON BAR                              |
|        | SHORT STANDARD IRON BAR                        | SHORT STANDARD IRON BAR                        |
|        | CUT CROSS                                      | CUT CROSS                                      |
|        | CONCRETE PIN                                   | CONCRETE PIN                                   |
|        | WITNESS                                        | WITNESS                                        |
|        | PROPERTY IDENTIFICATION NUMBER                 | PROPERTY IDENTIFICATION NUMBER                 |
|        | MEASURED                                       | MEASURED                                       |
|        | PROPORTIONED                                   | PROPORTIONED                                   |
|        | ORIGIN UNKNOWN                                 | ORIGIN UNKNOWN                                 |
|        | STANTEC GEOMATICS LTD.                         | STANTEC GEOMATICS LTD.                         |
|        | PLAN BY STANTEC GEOMATICS DATED APRIL 28, 2015 | PLAN BY STANTEC GEOMATICS DATED APRIL 28, 2015 |
|        | PLAN CARLETON CONDOMINIUM PLAN 326             | PLAN CARLETON CONDOMINIUM PLAN 326             |
|        | PLAN CARLETON CONDOMINIUM PLAN 327             | PLAN CARLETON CONDOMINIUM PLAN 327             |
|        | PLAN 48-36622                                  | PLAN 48-36622                                  |
|        | PLAN SR-6855                                   | PLAN SR-6855                                   |

|  |                         |                                |
|--|-------------------------|--------------------------------|
|  | ACU                     | AIR CONDITIONING UNIT          |
|  | AN                      | ANCHOR                         |
|  | AP                      | AIR PUMP                       |
|  | ANT                     | ANTENNA                        |
|  | BH                      | BOREHOLE                       |
|  | BKR                     | BIKE RACK                      |
|  | BENCH                   | BENCH                          |
|  | BOL                     | BOLLARD                        |
|  | BOUL                    | BOULDER                        |
|  | CB                      | CATCH BASIN                    |
|  | D/CB                    | DOUBLE CB                      |
|  | C/BH                    | CB MANHOLE                     |
|  | D/CBH                   | DOUBLE CB MANHOLE              |
|  | S/CB                    | SIDE INLET CB                  |
|  | C/SV                    | CURB STOP VALVE                |
|  | D/RN                    | DRAIN                          |
|  | E/POST                  | ELECTRICAL OUTLET              |
|  | FP                      | FLAG POLE                      |
|  | FL                      | FLOOD LIGHT                    |
|  | GC                      | GARBAGE CAN                    |
|  | GSR                     | GAS SERVICE REGULATOR          |
|  | GV                      | GAS VALVE                      |
|  | HLS                     | HYDRO LIGHT STANDARD           |
|  | HM                      | HYDRO METER                    |
|  | HTN                     | HYDRO TRANSFORMER              |
|  | HW                      | HAND WELL                      |
|  | HYD                     | FIRE HYDRANT                   |
|  | J/BX                    | JUNCTION BOX                   |
|  | LS                      | LIGHT STANDARD                 |
|  | MB                      | MAILBOX                        |
|  | MH                      | MAINTENANCE HOLE UNIDENTIFIED  |
|  | M/B                     | MAINTENANCE HOLE BELL          |
|  | M/H                     | MAINTENANCE HOLE FIBRE OPTIC   |
|  | M/HH                    | MAINTENANCE HOLE HYDRO         |
|  | M/SHN                   | MAINTENANCE HOLE SANITARY      |
|  | M/STM                   | MAINTENANCE HOLE STORM         |
|  | M/T                     | MAINTENANCE HOLE TRAFFIC       |
|  | PLBX                    | PULL BOX                       |
|  | SGN                     | SIGN                           |
|  | TB BELL                 | TERMINAL BOX - BELL            |
|  | TB CATV                 | TERMINAL BOX - CABLE           |
|  | TCB                     | TRAFFIC CONTROL BOX            |
|  | UP                      | UTILITY POLE                   |
|  | VB                      | VALVE BOX                      |
|  | VC                      | VALVE CHAMBER                  |
|  | WV                      | WATER VALVE                    |
|  | TREE STUMP              | TREE STUMP                     |
|  | TREE CONIFEROUS         | TREE CONIFEROUS (D.B.H. SHOWN) |
|  | TREE DECIDUOUS          | TREE DECIDUOUS (D.B.H. SHOWN)  |
|  | UNDERGROUND TELEPHONE   | UNDERGROUND TELEPHONE          |
|  | UNDERGROUND HYDRO       | UNDERGROUND HYDRO              |
|  | WATERMAIN               | WATERMAIN                      |
|  | GASMAIN                 | GASMAIN                        |
|  | STORM SEWER             | STORM SEWER                    |
|  | UNDERGROUND FIBRE OPTIC | UNDERGROUND FIBRE OPTIC        |
|  | OVERHEAD WIRE           | OVERHEAD WIRE                  |
|  | SANITARY SEWER          | SANITARY SEWER                 |
|  | UNDERGROUND CABLE       | UNDERGROUND CABLE              |
|  | UNDERGROUND HYDRO       | UNDERGROUND HYDRO              |
|  | UNDERGROUND TELEPHONE   | UNDERGROUND TELEPHONE          |


**SURVEYOR'S CERTIFICATE**

I CERTIFY THAT:

1. THE SURVEY WAS COMPLETED ON THE DAY OF, 2024.

DATE \_\_\_\_\_ BRIAN J. WEBSTER  
ONTARIO LAND SURVEYOR

W:\0414434\161614434\2025 Tree survey\topo\drawing\NAD-161614434-31\_42\_00326.dwg 23 May 2025 3:47 PM

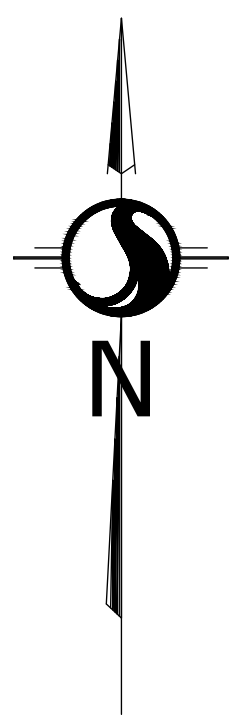

© Copyright 2025 Stantec Geomatics Ltd. The reproduction, alteration or use of this REPORT in whole or in part without the express permission of Stantec Geomatics Ltd. is STRICTLY PROHIBITED.

**TOPOGRAPHIC SKETCH OF  
OTTAWA CARLETON CONDOMINIUM  
PLANS 325, 326 & 327  
BLOCKS "A", "D" & "G"  
REGISTERED PLAN 796  
AND PART OF BLOCK "H"  
REGISTERED PLAN 796**

**CITY OF OTTAWA**  
Scale 1:250  
0 5 10 15 METRES

Stantec Geomatics Ltd.  
ONTARIO LAND SURVEYORS

**METRIC CONVERSION**  
DISTANCES AND COORDINATES SHOWN ON THIS PLAN ARE IN METRES AND CAN BE CONVERTED TO FEET BY DIVIDING BY 0.3048

**HORIZONTAL DATUM NOTE**  
PROJECTION: MODIFIED TRANSVERSE MERCATOR  
(MTM, ZONE 18, CM76°30'W)  
DATUM: NAD 83 (ORIGINAL)

DISTANCES ON THIS PLAN ARE GROUND AND MAY BE CONVERTED TO GRID DISTANCES BY DIVIDING BY A COMBINED SCALE FACTOR OF 0.999945.

**VERTICAL DATUM NOTE**  
ELEVATIONS ARE REFERRED TO THE CANADIAN GEODETIC VERTICAL DATUM (CGVD-1928/1978) AND ARE DERIVED FROM THE RECORDS OF STANTEC GEOMATICS. LOCATION OF SITE BENCHMARKS AS SHOWN HEREON

| LEGEND  |                                                |
|---------|------------------------------------------------|
| DENOTES | FOUND MONUMENTS                                |
| IB      | IRON BAR                                       |
| IB#     | ROUND IRON BAR                                 |
| SIB     | STANDARD IRON BAR                              |
| SSIB    | SHORT STANDARD IRON BAR                        |
| CC      | CUT CROSS                                      |
| CP      | CONCRETE PIN                                   |
| WIT     | WITNESS                                        |
| PIN     | PROPERTY IDENTIFICATION NUMBER                 |
| M/MEAS  | MEASURED                                       |
| PROP    | PROPORTIONED                                   |
| OU      | ORIGIN UNKNOWN                                 |
| SG      | STANTEC GEOMATICS LTD.                         |
| PL      | PLAN BY STANTEC GEOMATICS DATED APRIL 28, 2015 |
| PL1     | PLAN CARLETON CONDOMINIUM PLAN 326             |
| PL2     | PLAN CARLETON CONDOMINIUM PLAN 327             |
| PL3     | PLAN 48-36622                                  |
| PL4     | PLAN SR-6855                                   |

|         |                                |
|---------|--------------------------------|
| ACU     | AIR CONDITIONING UNIT          |
| AN      | ANCHOR                         |
| AP      | AIR PUMP                       |
| ANT     | ANTENNA                        |
| BH      | BOREHOLE                       |
| BKR     | BIKE RACK                      |
| BENCH   | BENCH                          |
| BOUL    | BOULDER                        |
| CB      | CATCH BASIN                    |
| DCB     | DOUBLE CB                      |
| DCBMH   | DOUBLE CB MANHOLE              |
| DCBMH   | DOUBLE CB MANHOLE              |
| SICB    | SIDE INLET CB                  |
| CSV     | CURB STOP VALVE                |
| DRN     | DRAIN                          |
| EPOST   | ELECTRICAL OUTLET              |
| FP      | FLAG POLE                      |
| FL      | FLOOD LIGHT                    |
| GC      | GARBAGE CAN                    |
| GSR     | GAS SERVICE REGULATOR          |
| GV      | GAS VALVE                      |
| HLS     | HYDRO LIGHT STANDARD           |
| HM      | HYDRO METER                    |
| HTN     | HYDRO TRANSFORMER              |
| HW      | HAND WELL                      |
| HYD     | FIRE HYDRANT                   |
| JBX     | JUNCTION BOX                   |
| LS      | LIGHT STANDARD                 |
| MB      | MAILBOX                        |
| MH      | MAINTENANCE HOLE UNIDENTIFIED  |
| MHB     | MAINTENANCE HOLE BELL          |
| MHF     | MAINTENANCE HOLE FIBRE OPTIC   |
| MHH     | MAINTENANCE HOLE HYDRO         |
| MHSAN   | MAINTENANCE HOLE SANITARY      |
| MHSTM   | MAINTENANCE HOLE STORM         |
| MHT     | MAINTENANCE HOLE TRAFFIC       |
| PLBX    | PULL BOX                       |
| SGH     | SIGN                           |
| TB BELL | TERMINAL BOX - BELL            |
| TB CATV | TERMINAL BOX - CABLE           |
| TCP     | TRAFFIC CONTROL BOX            |
| UP      | UTILITY POLE                   |
| VB      | VALVE BOX                      |
| VC      | VALVE CHAMBER                  |
| WV      | WATER VALVE                    |
| TS      | TREE STUMP                     |
| TC      | TREE CONIFEROUS (D.B.H. SHOWN) |
| TD      | TREE DECIDUOUS (D.B.H. SHOWN)  |
| UW      | UNDERGROUND TELEPHONE          |
| UH      | UNDERGROUND HYDRO              |
| WM      | WATERMAIN                      |
| G       | GASMAIN                        |
| SW      | STORM SEWER                    |
| FOTS    | UNDERGROUND FIBRE OPTIC        |
| OWH     | OVERHEAD WIRE                  |
| SAN     | SANITARY SEWER                 |
| CATV    | UNDERGROUND CABLE              |
| UW      | UNDERGROUND HYDRO              |
| UW      | UNDERGROUND TELEPHONE          |

**SURVEYOR'S CERTIFICATE**  
I CERTIFY THAT:  
1. THE SURVEY WAS COMPLETED ON THE DAY OF, 2024.

CITY OF OTTAWA

Scale 1:250



5 0 5 10 15 METRES

**METRIC CONVERSION**  
DISTANCES AND COORDINATES SHOWN ON THIS PLAN ARE IN METRES AND CAN BE  
CONVERTED TO FEET BY DIVIDING BY 0.3048

**HORIZONTAL DATUM NOTE**  
PROJECTION: MODIFIED TRANSVERSE MERCATOR  
(MTM, ZONE 9, CM76°30'W)  
DATUM: NAD 83 (ORIGINAL)

DISTANCES ON THIS PLAN ARE GROUND AND MAY BE CONVERTED TO GRID DISTANCES BY DIVIDING BY A COMBINED SCALE FACTOR OF 0.999945.

**VERTICAL DATUM NOTE**  
ELEVATIONS ARE REFERRED TO THE CANADIAN GEODETIC VERTICAL DATUM (CGVD-1928:1978) AND ARE DERIVED FROM THE RECORDS OF STANTEC GEOMATICS LOCATION OF SITE BENCHMARKS AS SHOWN HEREOF

|        |         |                                                |
|--------|---------|------------------------------------------------|
| ■      | DENOTES | FOUND MONUMENTS                                |
| □      |         | SET MONUMENTS                                  |
| IBP    |         | IRON BAR                                       |
| SIB    |         | ROUND IRON BAR                                 |
| SSIB   |         | STANDARD IRON BAR                              |
| CC     |         | SHORT STANDARD IRON BAR                        |
| CP     |         | CUT CROSS                                      |
| WIT    |         | CONCRETE PIN                                   |
| PIN    |         | WITNESS                                        |
| W/MCAS |         | PROPERTY IDENTIFICATION NUMBER                 |
| PROP   |         | MEASURED                                       |
| OU     |         | PROPORTIONED                                   |
| SO     |         | ORIGIN UNKNOWN                                 |
| PL     |         | STANTEC GEOMATICS LTD.                         |
| PL1    |         | PLAN BY STANTEC GEOMATICS DATED APRIL 28, 2015 |
| PL2    |         | PLAN CARLETON CONDOMINIUM PLAN 326             |
| PL3    |         | PLAN CARLETON CONDOMINIUM PLAN 327             |
| PL4    |         | PLAN 48-36622                                  |
|        |         | PLAN 5R-8855                                   |

### SURVEYOR'S CERTIFICATE

I CERTIFY THAT :

1. THE SURVEY WAS COMPLETED ON THE DAY OF , 2024.

DATE \_\_\_\_\_

BRIAN J. WEBSTER  
ONTARIO LAND SURVEYOR

## CITY OF OTTAWA

Stantec Geomatics Ltd  
ONTARIO LAND SURVEYORS

DISTANCES AND COORDINATES SHOWN ON THIS PLAN ARE IN METRES AND CAN BE CONVERTED TO FEET BY DIVIDING BY 0.3048.

PROJECTION: MODIFIED TRANSVERSE MERCATOR  
(MTM, ZONE 8, CM74°30'W)

DISTANCES ON THIS PLAN ARE GROUND AND MEASURED

DISTANCES ON THIS MAP ARE GROUND AND MAY BE CONVERTED TO GRID DISTANCES BY DIVIDING BY A COMBINED SCALE FACTOR OF 0.999945.

**VERTICAL DATUM NOTE**  
ELEVATIONS ARE REFERRED TO THE CANADIAN GEODETIC VERTICAL DATUM (CGVD-1928-1978) AND ARE DERIVED FROM THE RECORDS OF STANTEC GEOMATICS  
LOCATION OF SITE BENCHMARKS AS SHOWN HEREON

|        |         |                                              |
|--------|---------|----------------------------------------------|
| ■      | DENOTES | FOUND MONUMENTS                              |
| □      | "       | SET MONUMENTS                                |
| IB     | "       | IRON BAR                                     |
| IB#    | "       | ROUND IRON BAR                               |
| SIB    | "       | STANDARD IRON BAR                            |
| SSIB   | "       | SHORT STANDARD IRON BAR                      |
| CC     | "       | CUT CROSS                                    |
| CP     | "       | CONCRETE PIN                                 |
| WIT    | "       | WITNESS                                      |
| WIT    | "       | PROPERTY IDENTIFICATION NUMBER               |
| W/MEAS | "       | MEASURED                                     |
| PROP   | "       | PROPORTIONED                                 |
| OU     | "       | ORIGIN UNKNOWN                               |
| S6     | "       | STANTEC GEOMATICS LTD.                       |
| PL     | "       | PLAN BY STANTEC GEOMATICS DATED APR 28, 2015 |
| PL1    | "       | PLAN CARLETON CONDOMINIUM PLAN 326           |
| PL2    | "       | PLAN CARLETON CONDOMINIUM PLAN 327           |
| PL3    | "       | PLAN 48-5622                                 |
| PL4    | "       | PLAN 58-8555                                 |


|          |   |                                |
|----------|---|--------------------------------|
| ACU      | " | AIR CONDITIONING UNIT          |
| ANCH     | " | ANCHOR                         |
| AP       | " | AIR PUMP                       |
| ANT      | " | ANTENNA                        |
| BH       | " | BOREHOLE                       |
| BKR      | " | BIKE RACK                      |
| BENCH    | " | BENCH                          |
| BOL      | " | BOLLARD                        |
| BOUL     | " | BOULDER                        |
| CB       | " | CATCH BASIN                    |
| DCB      | " | DOUBLE CB                      |
| DCMH     | " | CB MANHOLE                     |
| DCMBH    | " | DOUBLE CB MANHOLE              |
| SCB      | " | SIDE INLET CB                  |
| CUR      | " | CURB STOP VALVE                |
| DRN      | " | DRAIN                          |
| EOST     | " | ELECTRICAL OUTLET              |
| FP       | " | FLAG POLE                      |
| FL       | " | FLOOD LIGHT                    |
| GC       | " | GARBAGE CAN                    |
| GSR      | " | GAS SERVICE REGULATOR          |
| GV       | " | GAS VALVE                      |
| HLS      | " | HYDRO LIGHT STANDARD           |
| HM       | " | HYDRO METER                    |
| HTN      | " | HYDRO TRANSFORMER              |
| HW       | " | HAND WELL                      |
| HYD      | " | FIRE HYDRANT                   |
| JBX      | " | JUNCTION BOX                   |
| LS       | " | LIGHT STANDARD                 |
| MB       | " | MAILBOX                        |
| MH       | " | MAINTENANCE HOLE UNIDENTIFIED  |
| MHB      | " | MAINTENANCE HOLE BELL          |
| MHF      | " | MAINTENANCE HOLE FIBRE OPTIC   |
| MHH      | " | MAINTENANCE HOLE HYDRO         |
| MHSAN    | " | MAINTENANCE HOLE SANITARY      |
| MHSTM    | " | MAINTENANCE HOLE STORM         |
| MHT      | " | MAINTENANCE HOLE TRAFFIC       |
| PBX      | " | PULL BOX                       |
| SN       | " | SIGN                           |
| TB BELL  | " | TERMINAL BOX - BELL            |
| TB CABLE | " | TERMINAL BOX - CABLE           |
| TCB      | " | TRAFFIC CONTROL BOX            |
| UP       | " | UTILITY POLE                   |
| VB       | " | VALVE BOX                      |
| VC       | " | VALVE CHAMBER                  |
| WV       | " | WATER VALVE                    |
| TR       | " | TREE STUMP                     |
| TRC      | " | TREE CONIFEROUS (D.B.H. SHOWN) |
| TRD      | " | TREE DECIDUOUS (D.B.H. SHOWN)  |
| T        | " | UNDERGROUND TELEPHONE          |
| P        | " | UNDERGROUND HYDRO              |
| WTM      | " | WATERMAIN                      |
| G        | " | GASMAIN                        |
| STM      | " | STORM SEWER                    |
| FOTS     | " | UNDERGROUND FIBRE OPTIC        |
| OWH      | " | OVERHEAD WIRE                  |
| SAN      | " | SANITARY SEWER                 |
| CATV     | " | UNDERGROUND CABLE              |
| P        | " | UNDERGROUND HYDRO              |
| T        | " | UNDERGROUND TELEPHONE          |

I CERTIFY THAT :

1. THE SURVEY WAS COMPLETED ON THE DAY OF , 2024

DATE \_\_\_\_\_

BRIAN J. WEBSTER  
ONTARIO LAND SURVEYOR

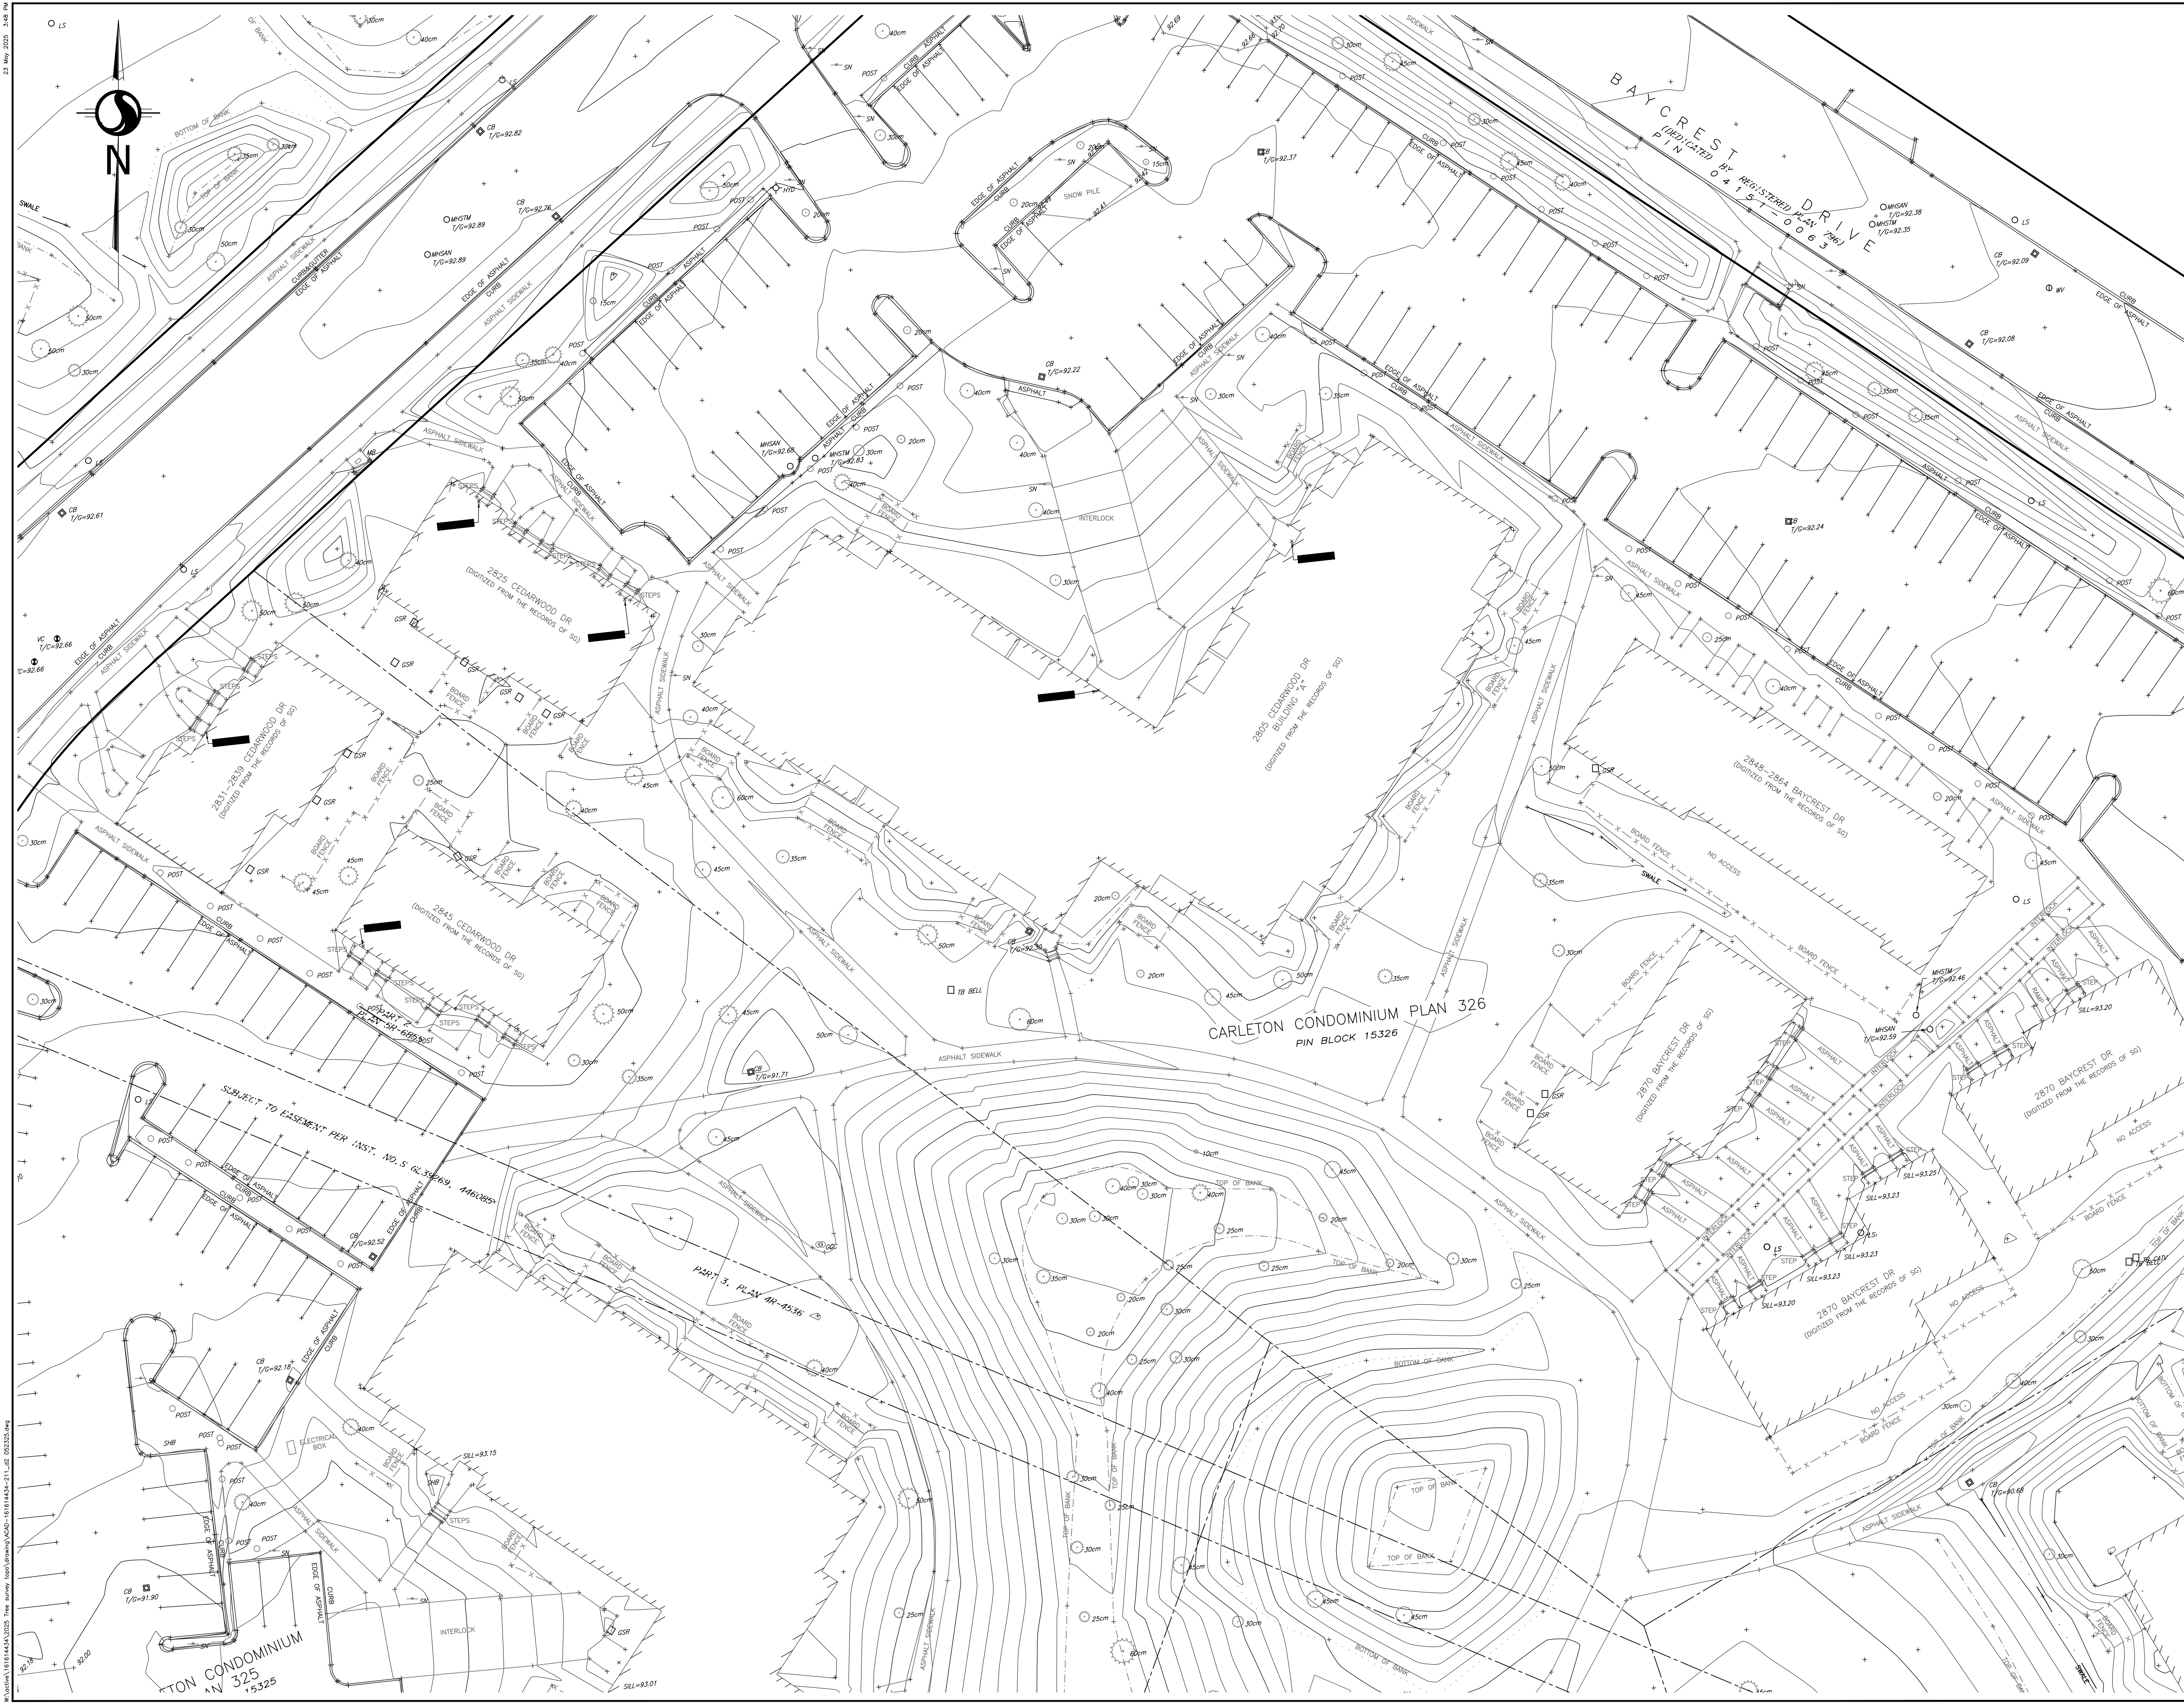

© Copyright 2025 Stantec Geomatics Ltd. The reproduction, alteration or use of this REPORT in whole or in part without the express permission of Stantec Geomatics Ltd. is STRICTLY PROHIBITED.

**TOPOGRAPHIC SKETCH OF  
OTTAWA CARLETON CONDOMINIUM  
PLANS 325, 326 & 327  
BLOCKS "A", "D" & "G"  
REGISTERED PLAN 796  
AND PART OF BLOCK "H"  
REGISTERED PLAN 796**

CITY OF OTTAWA  
Scale 1:250  
5 0 5 10 15 METRES

Stantec Geomatics Ltd.  
ONTARIO LAND SURVEYORS

**METRIC CONVERSION**  
DISTANCES AND COORDINATES SHOWN ON THIS PLAN ARE IN METRES AND CAN BE CONVERTED TO FEET BY DIVIDING BY 0.3048

**HORIZONTAL DATUM NOTE**  
PROJECTION: MODIFIED TRANSVERSE MERCATOR  
(MTM, ZONE 18, CM76°30'W)  
DATUM: NAD 83 (ORIGINAL)

DISTANCES ON THIS PLAN ARE GROUND AND MAY BE CONVERTED TO GRID DISTANCES BY DIVIDING BY A COMBINED SCALE FACTOR OF 0.999945.


**VERTICAL DATUM NOTE**  
ELEVATIONS ARE REFERRED TO THE CANADIAN GEODETIC VERTICAL DATUM (CGVD-1928:1978) AND ARE DERIVED FROM THE RECORDS OF STANTEC GEOMATICS LOCATION OF SITE BENCHMARKS AS SHOWN HEREOON

| LEGEND | DENOTES                                        | FOUND MONUMENTS                                |
|--------|------------------------------------------------|------------------------------------------------|
| IB     | IRON BAR                                       | SET MONUMENTS                                  |
| IB#    | ROUND IRON BAR                                 | IRON BAR                                       |
| SIB    | STANDARD IRON BAR                              | ROUND IRON BAR                                 |
| SSIB   | SHORT STANDARD IRON BAR                        | STANDARD IRON BAR                              |
| CC     | CUT CROSS                                      | SHORT STANDARD IRON BAR                        |
| CP     | CONCRETE PIN                                   | CUT CROSS                                      |
| WIT    | WITNESS                                        | CONCRETE PIN                                   |
| PIN    | PROPERTY IDENTIFICATION NUMBER                 | WITNESS                                        |
| M/MEAS | MEASURED                                       | PROPERTY IDENTIFICATION NUMBER                 |
| PROP   | PROPORTIONED                                   | MEASURED                                       |
| OU     | ORIGIN UNKNOWN                                 | PROPORTIONED                                   |
| PL     | STANTEC GEOMATICS LTD.                         | ORIGIN UNKNOWN                                 |
| PL1    | PLAN BY STANTEC GEOMATICS DATED APRIL 28, 2015 | STANTEC GEOMATICS LTD.                         |
| PL2    | PLAN CARLETON CONDOMINIUM PLAN 326             | PLAN BY STANTEC GEOMATICS DATED APRIL 28, 2015 |
| PL3    | PLAN CARLETON CONDOMINIUM PLAN 327             | PLAN CARLETON CONDOMINIUM PLAN 326             |
| PL4    | PLAN 4R-36622                                  | PLAN CARLETON CONDOMINIUM PLAN 327             |
|        |                                                | PLAN 4R-36622                                  |
|        |                                                | PLAN 5R-6855                                   |

|         |                                |         |                                |
|---------|--------------------------------|---------|--------------------------------|
| ACU     | AIR CONDITIONING UNIT          | ACU     | AIR CONDITIONING UNIT          |
| AN      | ANCHOR                         | AN      | ANCHOR                         |
| AP      | AIR PUMP                       | AP      | AIR PUMP                       |
| ANT     | ANTENNA                        | ANT     | ANTENNA                        |
| BH      | BOREHOLE                       | BH      | BOREHOLE                       |
| BKR     | BIKE RACK                      | BKR     | BIKE RACK                      |
| BENCH   | BENCH                          | BENCH   | BENCH                          |
| BOL     | BOLLARD                        | BOL     | BOLLARD                        |
| BOUL    | BOULDER                        | BOUL    | BOULDER                        |
| CB      | CATCH BASIN                    | CB      | CATCH BASIN                    |
| DCB     | DOUBLE CB                      | DCB     | DOUBLE CB                      |
| CBMH    | DOUBLE CB MANHOLE              | CBMH    | DOUBLE CB MANHOLE              |
| DCBMH   | DOUBLE CB MANHOLE              | DCBMH   | DOUBLE CB MANHOLE              |
| SICB    | SIDE INLET CB                  | SICB    | SIDE INLET CB                  |
| CSV     | CURE STOP VALVE                | CSV     | CURE STOP VALVE                |
| DRN     | DRAIN                          | DRN     | DRAIN                          |
| EPOST   | ELECTRICAL OUTLET              | EPOST   | ELECTRICAL OUTLET              |
| FP      | FLAG POLE                      | FP      | FLAG POLE                      |
| FL      | FLOOD LIGHT                    | FL      | FLOOD LIGHT                    |
| GC      | GARBAGE CAN                    | GC      | GARBAGE CAN                    |
| GSR     | GAS SERVICE REGULATOR          | GSR     | GAS SERVICE REGULATOR          |
| GV      | GAS VALVE                      | GV      | GAS VALVE                      |
| HLS     | HYDRO LIGHT STANDARD           | HLS     | HYDRO LIGHT STANDARD           |
| HM      | HYDRO METER                    | HM      | HYDRO METER                    |
| HTN     | HYDRO TRANSFORMER              | HTN     | HYDRO TRANSFORMER              |
| HW      | HAND WELL                      | HW      | HAND WELL                      |
| HYD     | FIRE HYDRANT                   | HYD     | FIRE HYDRANT                   |
| JBX     | JUNCTION BOX                   | JBX     | JUNCTION BOX                   |
| LS      | LIGHT STANDARD                 | LS      | LIGHT STANDARD                 |
| MB      | MAILBOX                        | MB      | MAILBOX                        |
| MH      | MAINTENANCE HOLE UNIDENTIFIED  | MH      | MAINTENANCE HOLE UNIDENTIFIED  |
| MHB     | MAINTENANCE HOLE BELL          | MHB     | MAINTENANCE HOLE BELL          |
| MHF     | MAINTENANCE HOLE FIBRE OPTIC   | MHF     | MAINTENANCE HOLE FIBRE OPTIC   |
| MHH     | MAINTENANCE HOLE HYDRO         | MHH     | MAINTENANCE HOLE HYDRO         |
| MHSAN   | MAINTENANCE HOLE SANITARY      | MHSAN   | MAINTENANCE HOLE SANITARY      |
| MHSTM   | MAINTENANCE HOLE STORM         | MHSTM   | MAINTENANCE HOLE STORM         |
| MHT     | MAINTENANCE HOLE TRAFFIC       | MHT     | MAINTENANCE HOLE TRAFFIC       |
| PLBX    | PULL BOX                       | PLBX    | PULL BOX                       |
| SGH     | SKIN                           | SGH     | SKIN                           |
| TB BELL | TERMINAL BOX - BELL            | TB BELL | TERMINAL BOX - BELL            |
| TB CATV | TERMINAL BOX - CABLE           | TB CATV | TERMINAL BOX - CABLE           |
| TCP     | TRAFFIC CONTROL BOX            | TCP     | TRAFFIC CONTROL BOX            |
| UP      | UTILITY POLE                   | UP      | UTILITY POLE                   |
| VB      | VALVE BOX                      | VB      | VALVE BOX                      |
| VC      | VALVE CHAMBER                  | VC      | VALVE CHAMBER                  |
| WV      | WATER VALVE                    | WV      | WATER VALVE                    |
|         | TREE STUMP                     |         | TREE STUMP                     |
|         | TREE CONIFEROUS (D.B.H. SHOWN) |         | TREE CONIFEROUS (D.B.H. SHOWN) |
|         | TREE DECIDUOUS (D.B.H. SHOWN)  |         | TREE DECIDUOUS (D.B.H. SHOWN)  |
|         | UNDERGROUND TELEPHONE          |         | UNDERGROUND TELEPHONE          |
|         | UNDERGROUND HYDRO              |         | UNDERGROUND HYDRO              |
|         | WATERMAIN                      |         | WATERMAIN                      |
|         | GASMAIN                        |         | GASMAIN                        |
|         | STORM SEWER                    |         | STORM SEWER                    |
|         | UNDERGROUND FIBRE OPTIC        |         | UNDERGROUND FIBRE OPTIC        |
|         | OVERHEAD WIRE                  |         | OVERHEAD WIRE                  |
|         | SANITARY SEWER                 |         | SANITARY SEWER                 |
|         | CATV                           |         | CATV                           |
|         | UNDERGROUND CABLE              |         | UNDERGROUND CABLE              |
|         | UNDERGROUND HYDRO              |         | UNDERGROUND HYDRO              |
|         | UNDERGROUND TELEPHONE          |         | UNDERGROUND TELEPHONE          |

**SURVEYOR'S CERTIFICATE**  
I CERTIFY THAT:  
1. THE SURVEY WAS COMPLETED ON THE DAY OF, 2024.

DATE  
BRIAN J. WEBSTER  
ONTARIO LAND SURVEYOR

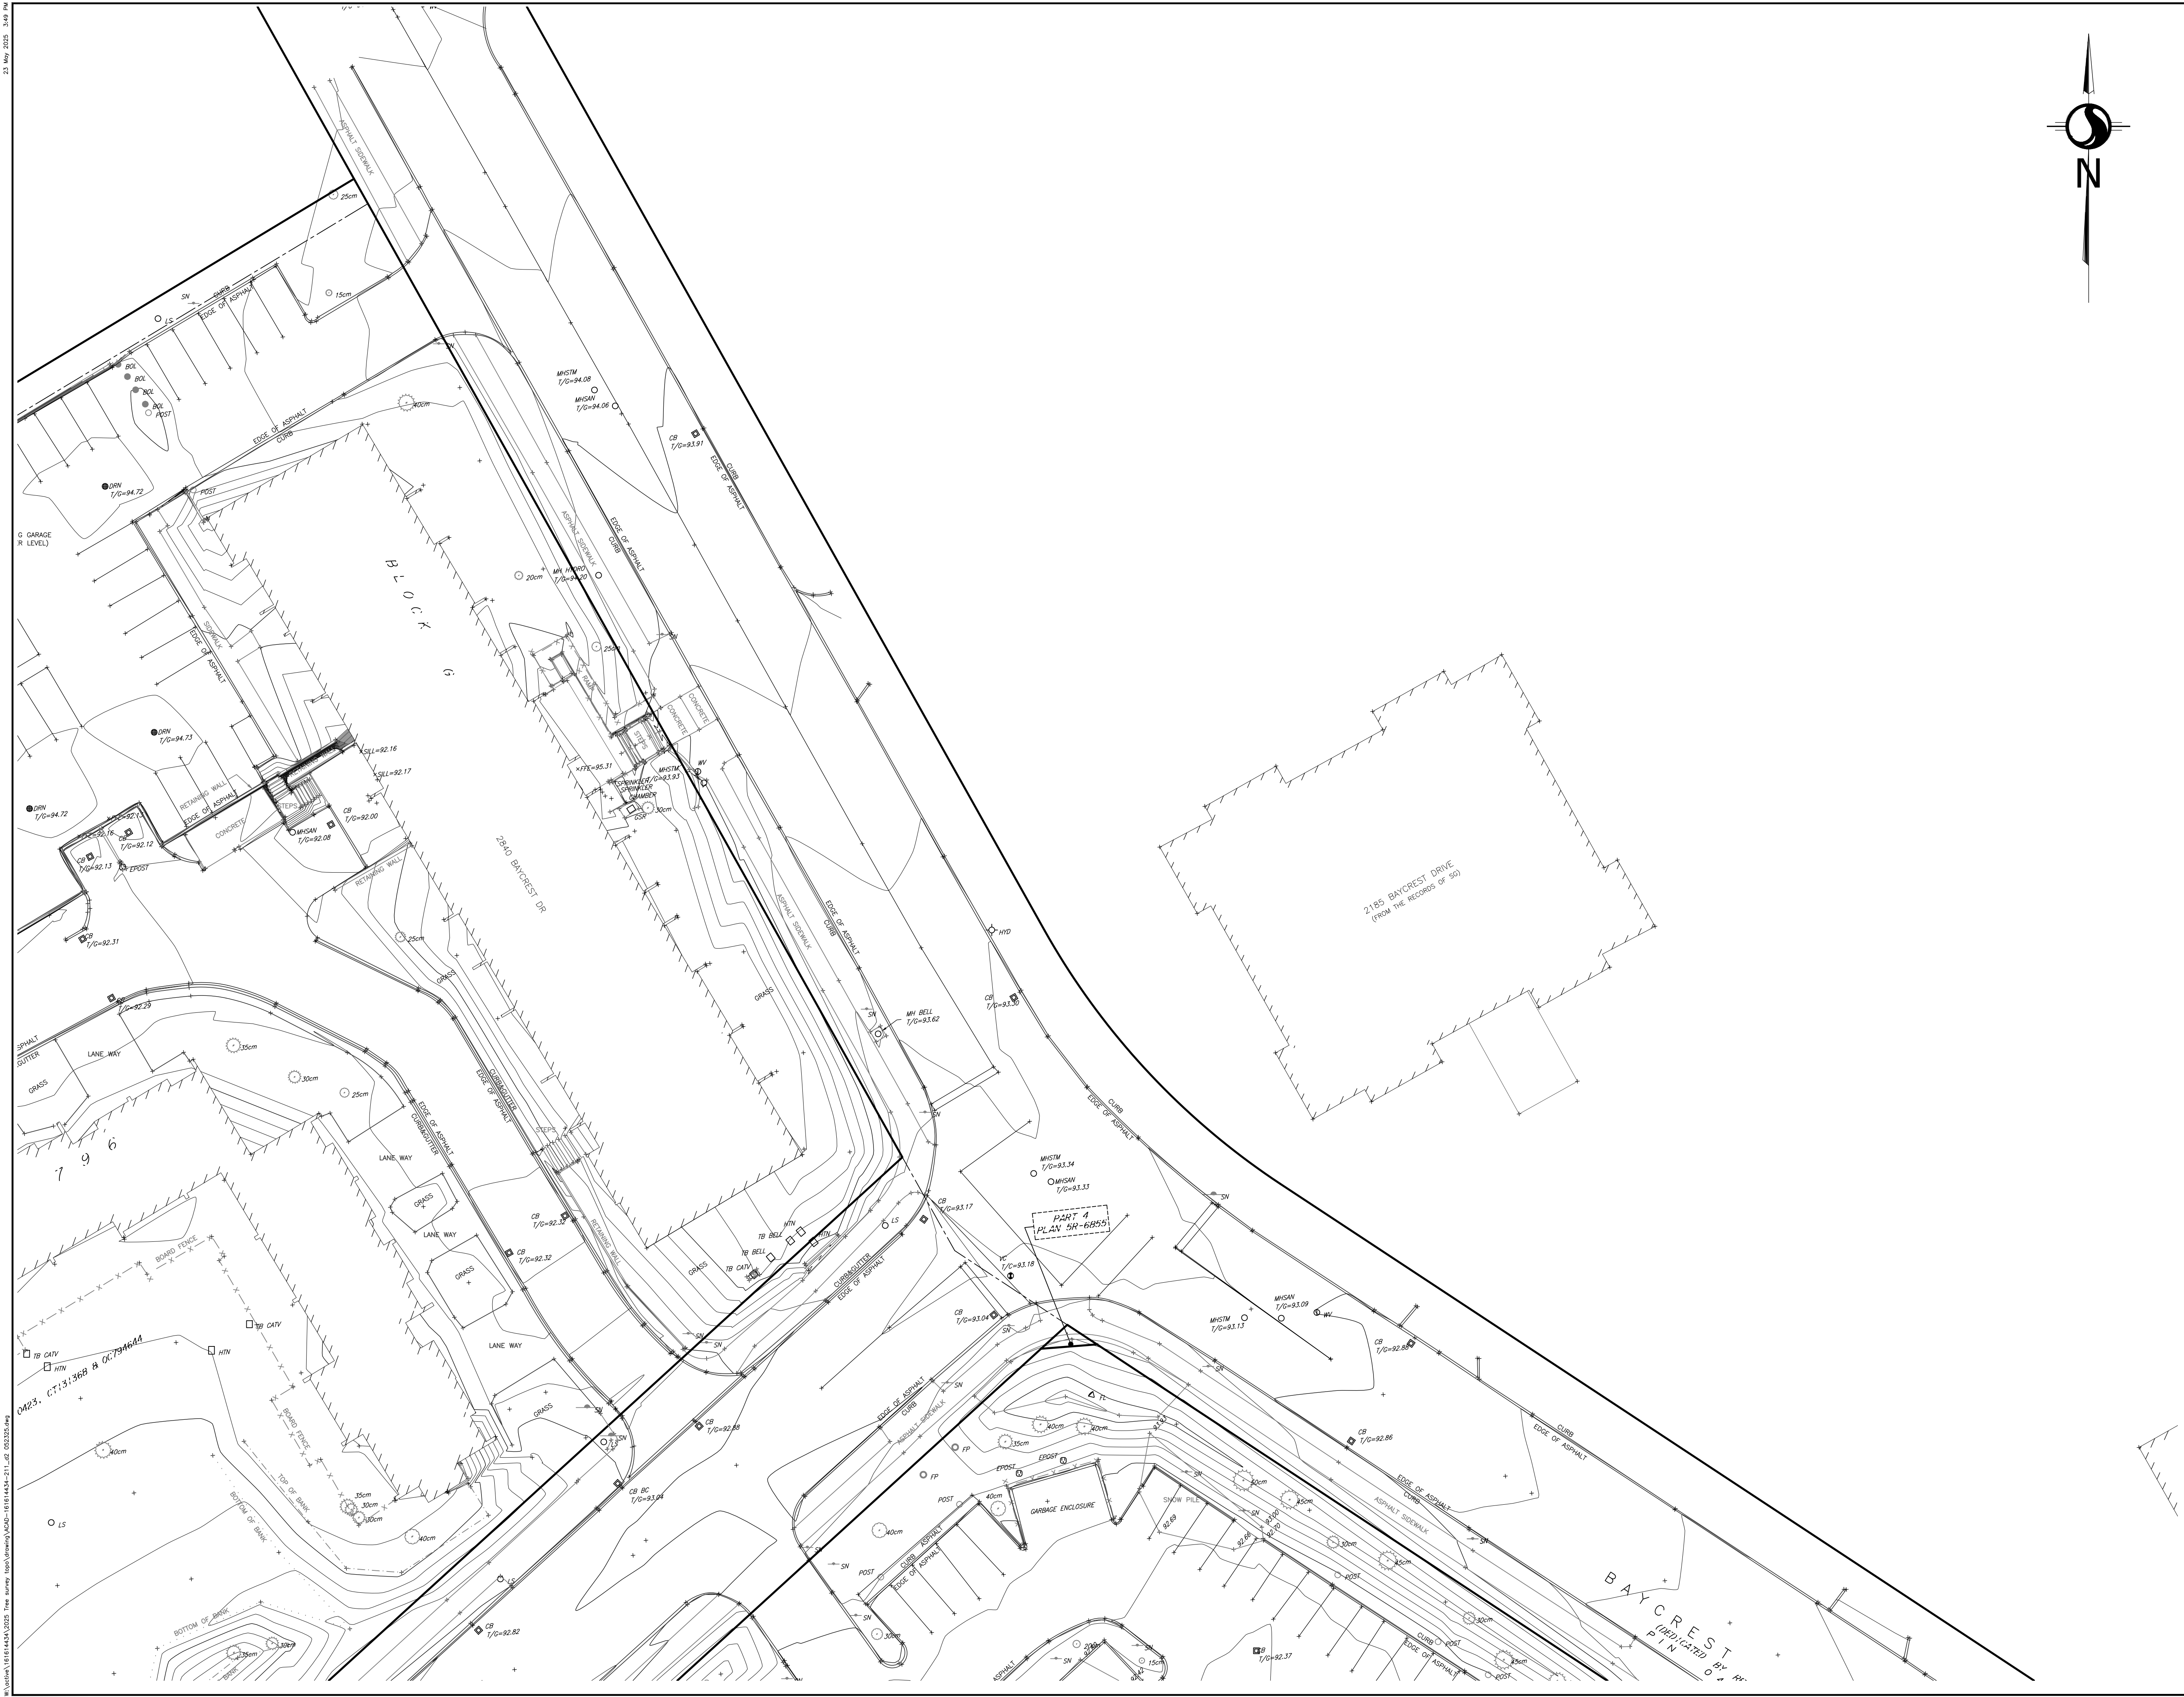

© Copyright 2025 Stantec Geomatics Ltd. The reproduction, alteration or use of this REPORT in whole or in part without the express permission of Stantec Geomatics Ltd. is STRICTLY PROHIBITED.

**TOPOGRAPHIC SKETCH OF  
OTTAWA CARLTON CONDOMINIUM  
PLANS 325, 326 & 327  
BLOCKS "A", "D" & "G"  
REGISTERED PLAN 796  
AND PART OF BLOCK "H"  
REGISTERED PLAN 796**

**CITY OF OTTAWA**  
Scale 1:250  
0 5 10 15 METRES

Stantec Geomatics Ltd.  
ONTARIO LAND SURVEYORS

**METRIC CONVERSION**  
DISTANCES AND COORDINATES SHOWN ON THIS PLAN ARE IN METRES AND CAN BE CONVERTED TO FEET BY DIVIDING BY 0.3048

**HORIZONTAL DATUM NOTE**  
PROJECTION: MODIFIED TRANSVERSE MERCATOR  
(MTM, ZONE 9, CM76°30'W)  
DATUM: NAD 83 (ORIGINAL)

DISTANCES ON THIS PLAN ARE GROUND AND MAY BE CONVERTED TO GRID DISTANCES BY DIVIDING BY A COMBINED SCALE FACTOR OF 0.999945.


**VERTICAL DATUM NOTE**  
ELEVATIONS ARE REFERRED TO THE CANADIAN GEODETIC VERTICAL DATUM (CGVD-1928:1978) AND ARE DERIVED FROM THE RECORDS OF STANTEC GEOMATICS  
LOCATION OF SITE BENCHMARKS AS SHOWN HERECON

| LEGEND |                                                |
|--------|------------------------------------------------|
| ■      | DENOTES                                        |
| IB     | FOUND MONUMENTS                                |
| IB#    | SET MONUMENTS                                  |
| SIB    | IRON BAR                                       |
| SSIB   | ROUND IRON BAR                                 |
| CC     | STANDARD IRON BAR                              |
| CP     | SHORT STANDARD IRON BAR                        |
| WIT    | CUT CROSS                                      |
| PIN    | CONCRETE PIN                                   |
| M/MEAS | WITNESS                                        |
| PROP   | PROPERTY IDENTIFICATION NUMBER                 |
| OU     | MEASURED                                       |
| SG     | PROPORTIONED                                   |
| PL     | ORIGIN UNKNOWN                                 |
| PL1    | STANTEC GEOMATICS LTD.                         |
| PL2    | PLAN BY STANTEC GEOMATICS DATED APRIL 28, 2015 |
| PL3    | PLAN CARLETON CONDOMINIUM PLAN 326             |
| PL4    | PLAN CARLETON CONDOMINIUM PLAN 327             |
|        | PLAN 48-36622                                  |
|        | PLAN SR-6855                                   |

|         |                                |
|---------|--------------------------------|
| ACU     | AIR CONDITIONING UNIT          |
| AN      | ANCHOR                         |
| AP      | AIR PUMP                       |
| ANT     | ANTENNA                        |
| BH      | BOREHOLE                       |
| BKR     | BIKE RACK                      |
| BENCH   | BENCH                          |
| BOUL    | BOULDER                        |
| CB      | CATCH BASIN                    |
| DCB     | DOUBLE CB                      |
| CBMH    | CB MANHOLE                     |
| DCBMH   | DOUBLE CB MANHOLE              |
| SICB    | SIDE INLET CB                  |
| CSV     | CURE STOP VALVE                |
| DRN     | DRAIN                          |
| EPOST   | ELECTRICAL OUTLET              |
| FP      | FLAG POLE                      |
| FL      | FLOOD LIGHT                    |
| GC      | GARBAGE CAN                    |
| GSR     | GAS SERVICE REGULATOR          |
| GV      | GAS VALVE                      |
| HLS     | HYDRO LIGHT STANDARD           |
| HM      | HYDRO METER                    |
| HTN     | HYDRO TRANSFORMER              |
| HW      | HAND WELL                      |
| HYD     | FIRE HYDRANT                   |
| JBX     | JUNCTION BOX                   |
| LS      | LIGHT STANDARD                 |
| MB      | MAILBOX                        |
| MH      | MAINTENANCE HOLE UNIDENTIFIED  |
| MBH     | MAINTENANCE HOLE BELL          |
| MHF     | MAINTENANCE HOLE FIBRE OPTIC   |
| MHH     | MAINTENANCE HOLE HYDRO         |
| MHSAN   | MAINTENANCE HOLE SANITARY      |
| MHSTM   | MAINTENANCE HOLE STORM         |
| MHT     | MAINTENANCE HOLE TRAFFIC       |
| PLBX    | PULL BOX                       |
| SGH     | SKG                            |
| TB BELL | TERMINAL BOX - BELL            |
| TB CATV | TERMINAL BOX - CABLE           |
| TCB     | TRAFFIC CONTROL BOX            |
| UP      | UTILITY POLE                   |
| VB      | VALVE BOX                      |
| VC      | VALVE CHAMBER                  |
| WV      | WATER VALVE                    |
|         | TREE STUMP                     |
|         | TREE CONIFEROUS (D.B.H. SHOWN) |
|         | TREE DECIDUOUS (D.B.H. SHOWN)  |
|         | UNDERGROUND TELEPHONE          |
| T       | UNDERGROUND HYDRO              |
| P       | WATERMAIN                      |
| WTM     | GASMAIN                        |
| G       | STORM SEWER                    |
| STM     | UNDERGROUND FIBRE OPTIC        |
| FOTS    | OVERHEAD WIRE                  |
| OHW     | SANITARY SEWER                 |
| SAN     | UNDERGROUND CABLE              |
| CATV    | UNDERGROUND HYDRO              |
| P       | UNDERGROUND TELEPHONE          |

**SURVEYOR'S CERTIFICATE**  
I CERTIFY THAT:  
1. THE SURVEY WAS COMPLETED ON THE DAY OF , 2024.

DATE  
BRIAN J. WEBSTER  
ONTARIO LAND SURVEYOR

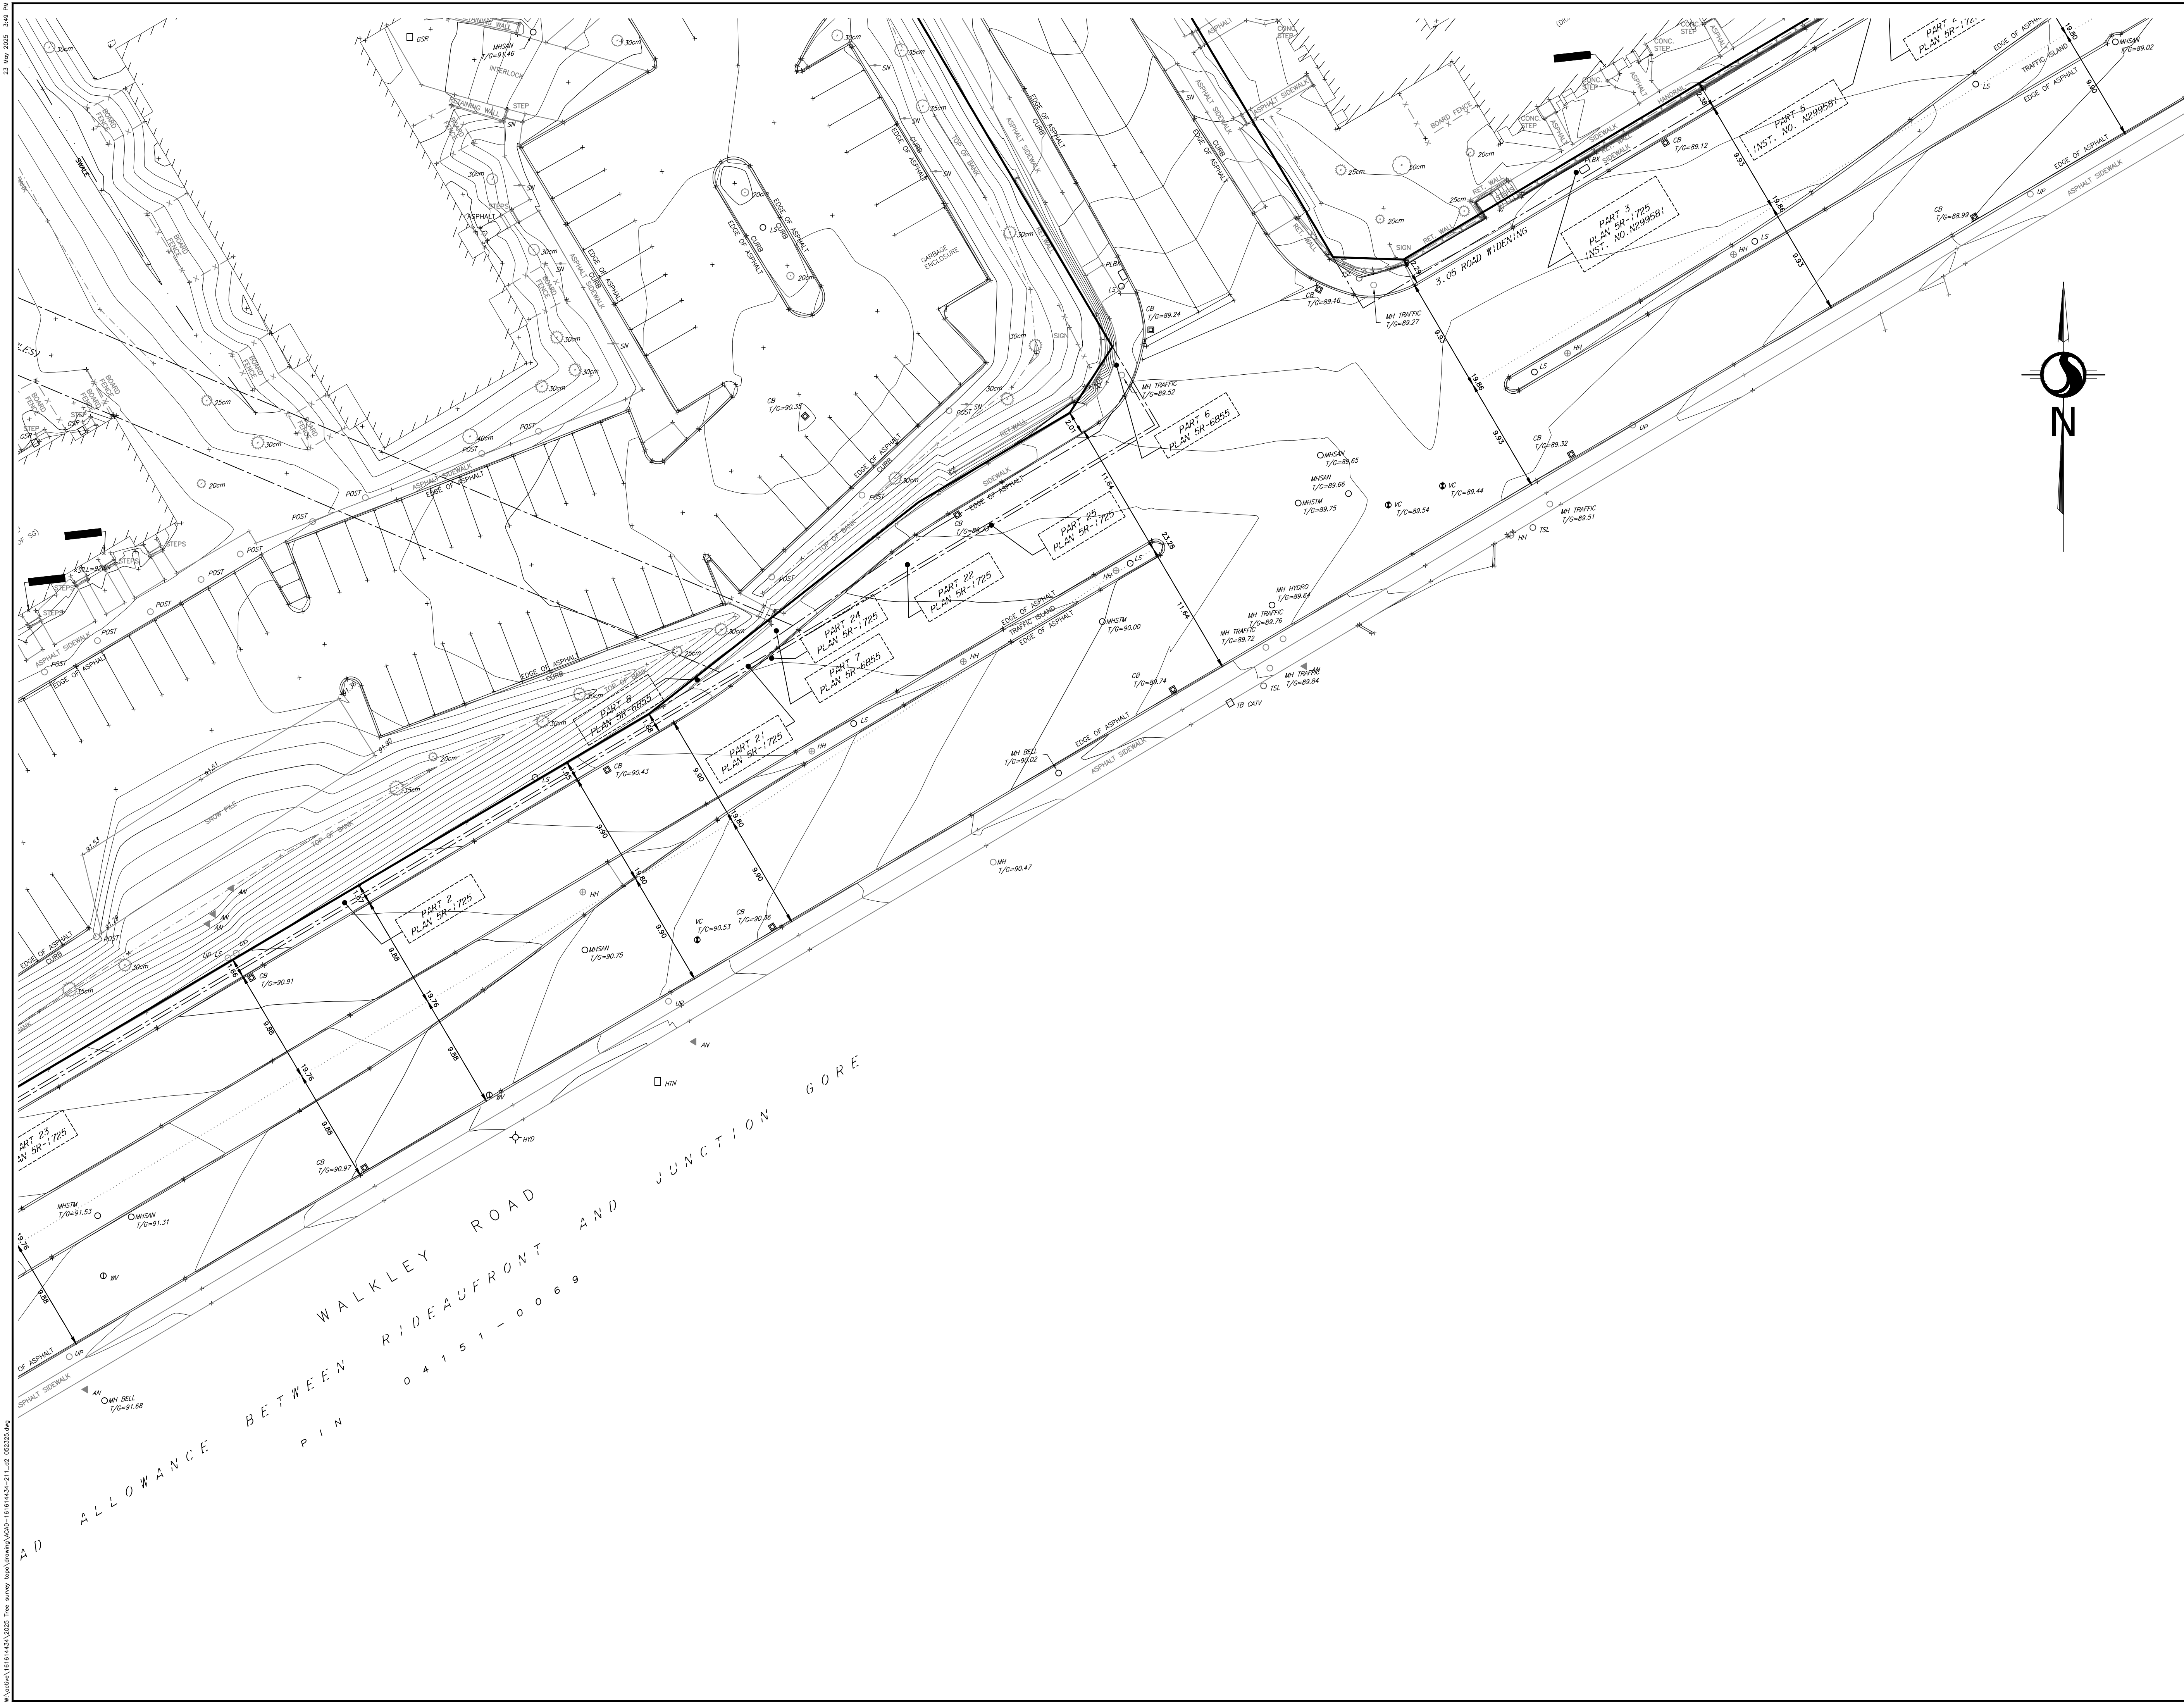

TOPOGRAPHIC SKETCH OF  
**OTTAWA CARLETON CONDOMINIUM  
PLANS 325, 326 & 327  
BLOCKS "A", "D" & "G"  
REGISTERED PLAN 796  
AND PART OF BLOCK "H"  
REGISTERED PLAN 796**

CITY OF OTTAWA

Scale 1:250  
0 5 10 15 METRES

Stantec Geomatics Ltd.  
ONTARIO LAND SURVEYORS

**METRIC CONVERSION**  
DISTANCES AND COORDINATES SHOWN ON THIS PLAN ARE IN METRES AND CAN BE CONVERTED TO FEET BY DIVIDING BY 0.3048

**HORIZONTAL DATUM NOTE**  
PROJECTION: MODIFIED TRANSVERSE MERCATOR  
(MTM, ZONE 7, CM74°30'W)  
DATUM: NAD 83 (ORIGINAL)

DISTANCES ON THIS PLAN ARE GROUND AND MAY BE CONVERTED TO GRID DISTANCES BY DIVIDING BY A COMBINED SCALE FACTOR OF 0.999945.


**VERTICAL DATUM NOTE**  
ELEVATIONS ARE REFERRED TO THE CANADIAN GEODETIC VERTICAL DATUM (CGVD-1928/1978) AND ARE DERIVED FROM THE RECORDS OF STANTEC GEOMATICS LOCATION OF SITE BENCHMARKS AS SHOWN HEREON

| LEGEND |                                                |
|--------|------------------------------------------------|
| LEGEND | DENOTES                                        |
| IB     | IRON BAR                                       |
| IB#    | ROUND IRON BAR                                 |
| SIB    | STANDARD IRON BAR                              |
| SSIB   | SHORT STANDARD IRON BAR                        |
| CC     | CUT CROSS                                      |
| CP     | CONCRETE PIN                                   |
| WIT    | WITNESS                                        |
| PIN    | PROPERTY IDENTIFICATION NUMBER                 |
| M/MEAS | MEASURED                                       |
| PROP   | PROPORTIONED                                   |
| OU     | ORIGIN UNKNOWN                                 |
| SG     | STANTEC GEOMATICS LTD.                         |
| PL     | PLAN BY STANTEC GEOMATICS DATED APRIL 28, 2015 |
| PL1    | PLAN CARLETON CONDOMINIUM PLAN 326             |
| PL2    | PLAN CARLETON CONDOMINIUM PLAN 327             |
| PL3    | PLAN 4R-36622                                  |
| PL4    | PLAN SR-6855                                   |

|         |                                |
|---------|--------------------------------|
| AN      | ANCHOR                         |
| AP      | AIR PUMP                       |
| ANT     | ANTENNA                        |
| BH      | BOREHOLE                       |
| BKR     | BIKE RACK                      |
| BENCH   | BENCH                          |
| BOL     | BOLLARD                        |
| BOUL    | BOULDER                        |
| CB      | CATCH BASIN                    |
| DCB     | DOUBLE CB                      |
| CBMH    | CB MANHOLE                     |
| DCBMH   | DOUBLE CB MANHOLE              |
| SICB    | SIDE INLET CB                  |
| CSV     | CURB STOP VALVE                |
| DRN     | DRAIN                          |
| EPOST   | ELECTRICAL OUTLET              |
| FP      | FLAG POLE                      |
| FL      | FLOOD LIGHT                    |
| GC      | GARBAGE CAN                    |
| GSR     | GAS SERVICE REGULATOR          |
| GV      | GAS VALVE                      |
| HLS     | HYDRO LIGHT STANDARD           |
| HM      | HYDRO METER                    |
| HTN     | HYDRO TRANSFORMER              |
| HW      | HAND WELL                      |
| HYD     | FIRE HYDRANT                   |
| JBX     | JUNCTION BOX                   |
| LS      | LIGHT STANDARD                 |
| MB      | MAILBOX                        |
| MH      | MAINTENANCE HOLE UNIDENTIFIED  |
| MMB     | MAINTENANCE HOLE BELL          |
| MHF     | MAINTENANCE HOLE FIBRE OPTIC   |
| MHH     | MAINTENANCE HOLE HYDRO         |
| MHSAN   | MAINTENANCE HOLE SANITARY      |
| MHSTM   | MAINTENANCE HOLE STORM         |
| MHT     | MAINTENANCE HOLE TRAFFIC       |
| PLBX    | PULL BOX                       |
| SN      | SIGN                           |
| TB BELL | TERMINAL BOX - BELL            |
| TB CATV | TERMINAL BOX - CABLE           |
| TCP     | TRAFFIC CONTROL BOX            |
| UP      | UTILITY POLE                   |
| VB      | VALVE BOX                      |
| VC      | VALVE CHAMBER                  |
| WV      | WATER VALVE                    |
| WV      | TREE STUMP                     |
| WV      | TREE CONIFEROUS (D.B.H. SHOWN) |
| WV      | TREE DECIDUOUS (D.B.H. SHOWN)  |
| T       | UNDERGROUND TELEPHONE          |
| P       | UNDERGROUND HYDRO              |
| WTM     | WATERMAIN                      |
| G       | GASMAIN                        |
| STM     | STORM SEWER                    |
| FOTS    | UNDERGROUND FIBRE OPTIC        |
| OHW     | OVERHEAD WIRE                  |
| SAN     | SANITARY SEWER                 |
| CATV    | UNDERGROUND CABLE              |
| P       | UNDERGROUND HYDRO              |
| T       | UNDERGROUND TELEPHONE          |

**SURVEYOR'S CERTIFICATE**  
I CERTIFY THAT:  
1. THE SURVEY WAS COMPLETED ON THE DAY OF, 2024.

DATE  
BRIAN J. WEBSTER  
ONTARIO LAND SURVEYOR

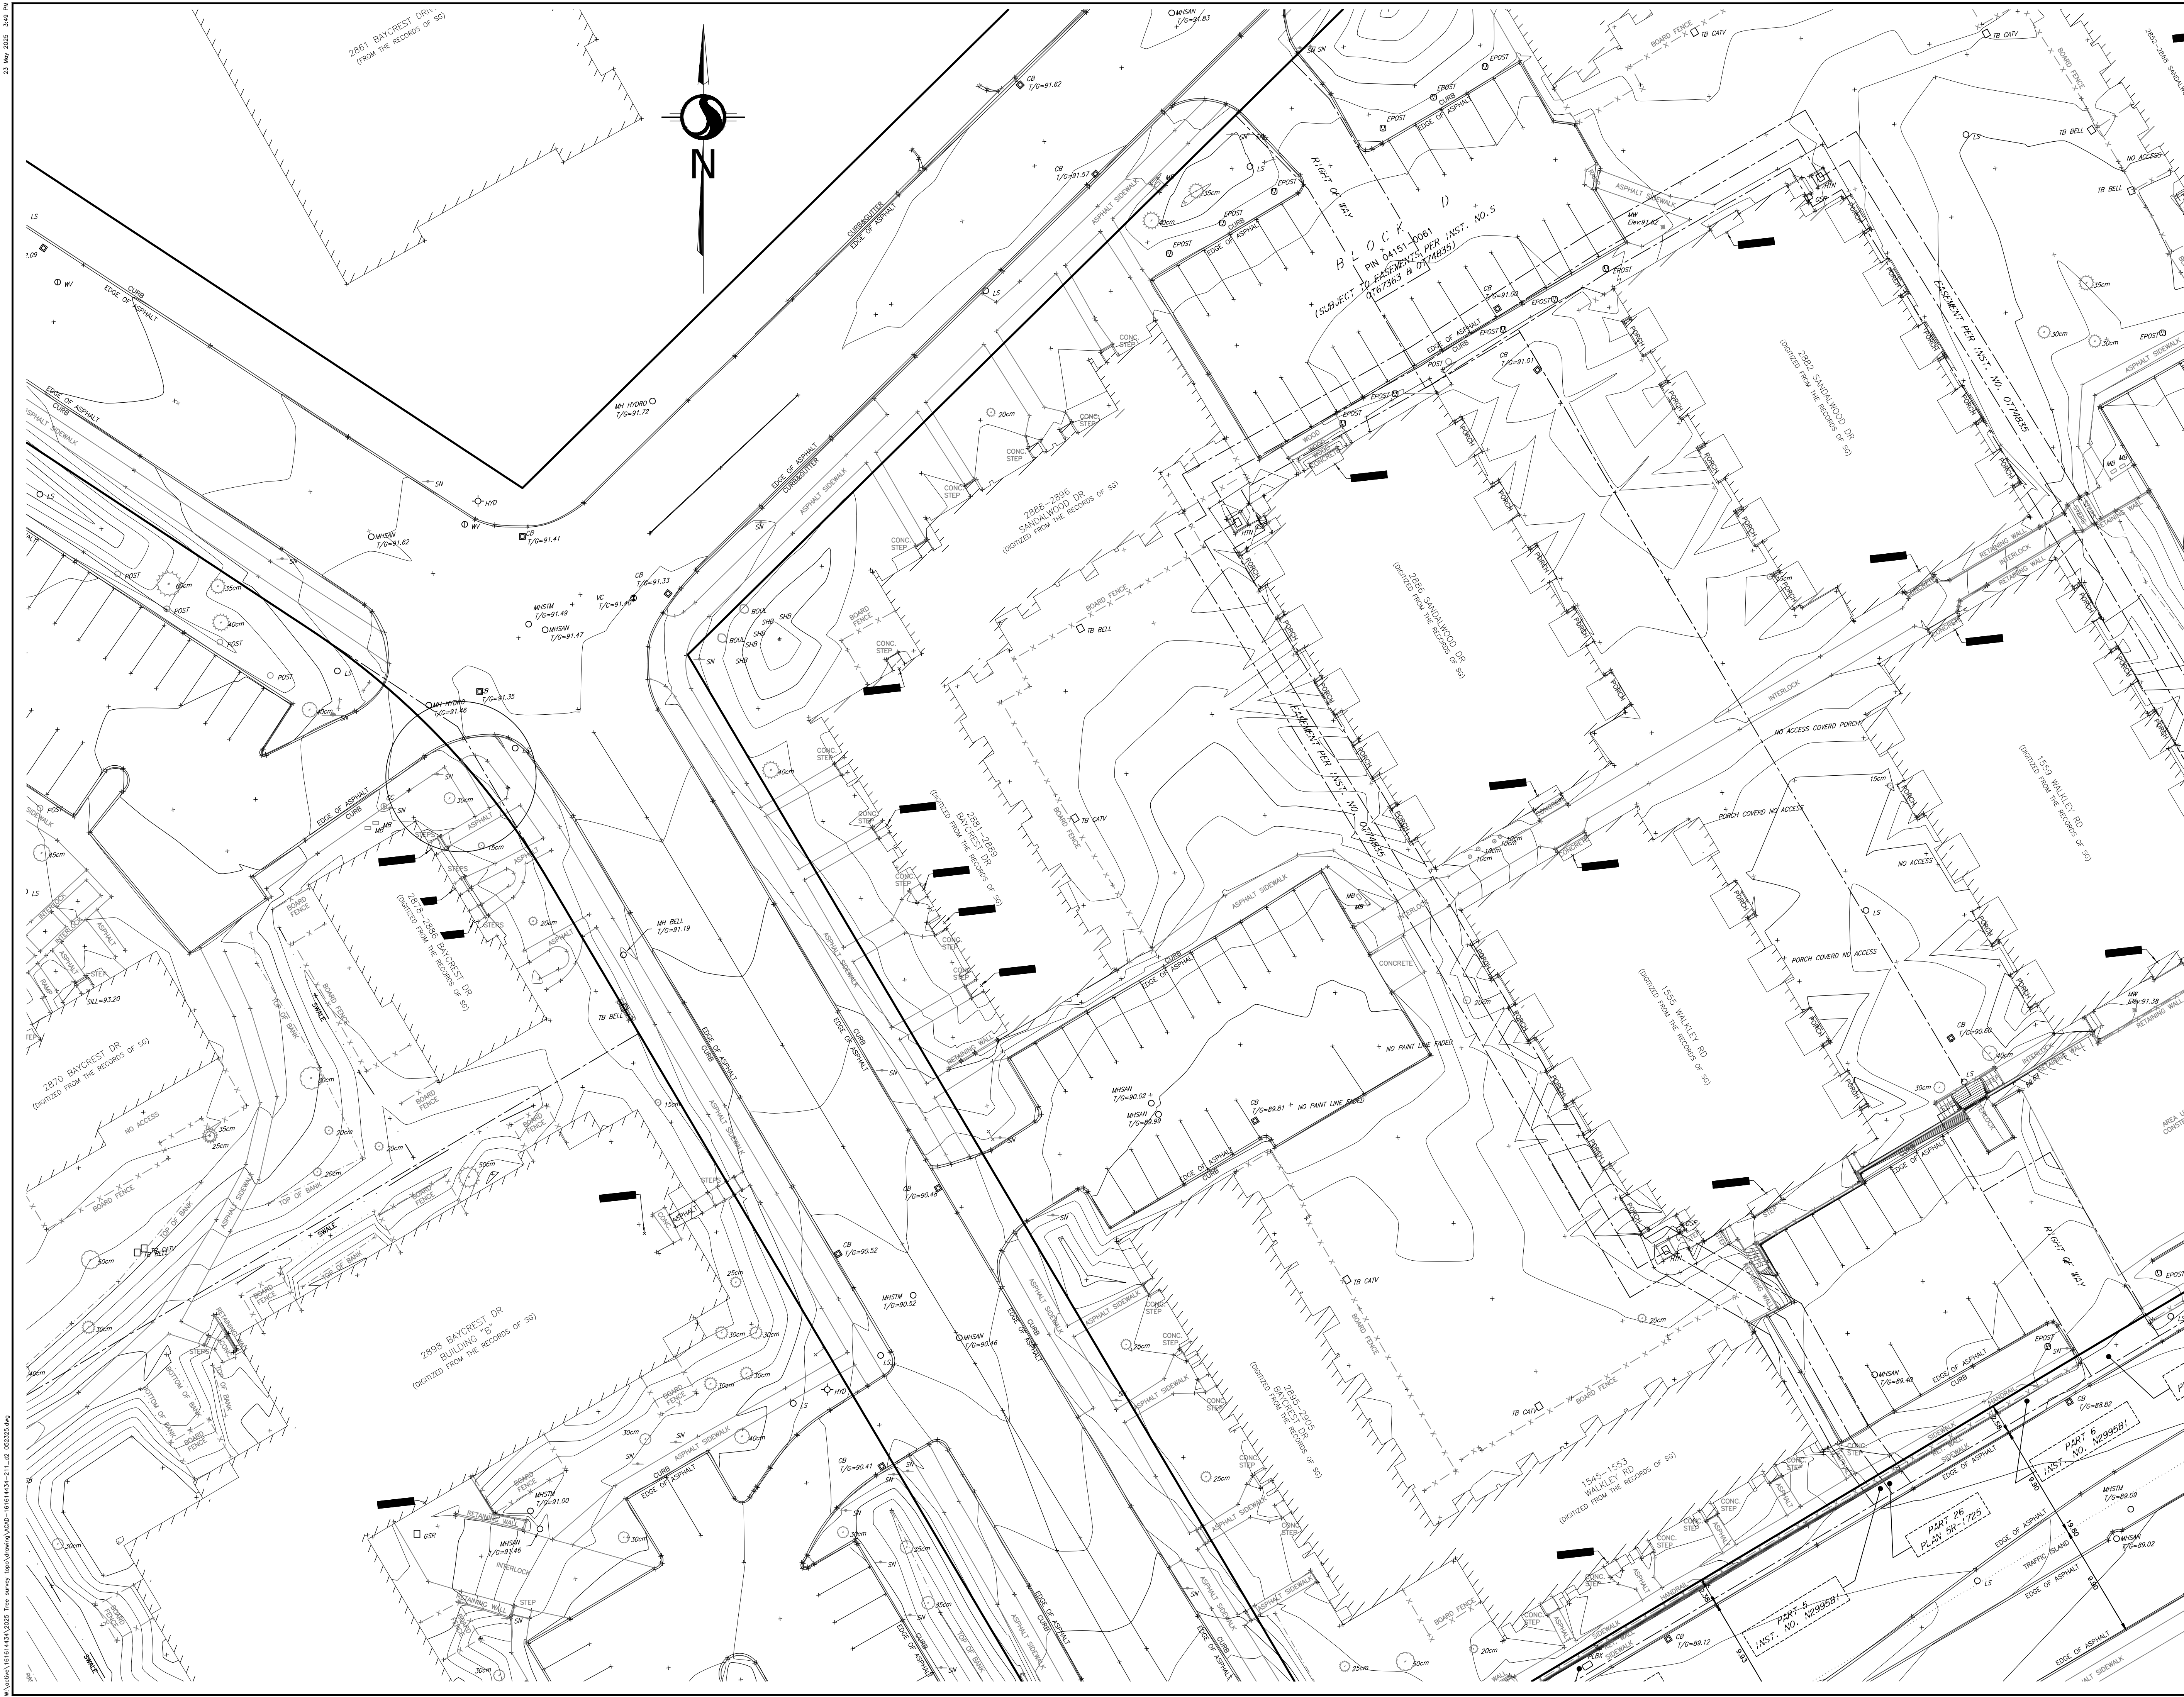

© Copyright 2025 Stantec Geomatics Ltd. The reproduction, alteration or use of this REPORT in whole or in part without the express permission of Stantec Geomatics Ltd. is STRICTLY PROHIBITED.

**TOPOGRAPHIC SKETCH OF  
OTTAWA CARLTON CONDOMINIUM  
PLANS 325, 326 & 327  
BLOCKS "A", "D" & "G"  
REGISTERED PLAN 796  
AND PART OF BLOCK "H"  
REGISTERED PLAN 796**

CITY OF OTTAWA  
Scale 1:250  
5 0 5 10 15 METRES

Stantec Geomatics Ltd.  
ONTARIO LAND SURVEYORS

**METRIC CONVERSION**  
DISTANCES AND COORDINATES SHOWN ON THIS PLAN ARE IN METRES AND CAN BE CONVERTED TO FEET BY DIVIDING BY 0.3048

**HORIZONTAL DATUM NOTE**  
PROJECTION: MODIFIED TRANSVERSE MERCATOR (MTM, ZONE 18, CM76°30'W)  
DATUM: NAD 83 (ORIGINAL)

DISTANCES ON THIS PLAN ARE GROUND AND MAY BE CONVERTED TO GRID DISTANCES BY DIVIDING BY A COMBINED SCALE FACTOR OF 0.999945.


**VERTICAL DATUM NOTE**  
ELEVATIONS ARE REFERRED TO THE CANADIAN GEODETIC VERTICAL DATUM (CGVD-1928/1978) AND ARE DERIVED FROM THE RECORDS OF STANTEC GEOMATICS LOCATION OF SITE BENCHMARKS AS SHOWN HEREOON

| LEGEND                                                                                |                                |
|---------------------------------------------------------------------------------------|--------------------------------|
|    | SET MONUMENTS                  |
|    | IRON BAR                       |
|    | ROUND IRON BAR                 |
|    | STANDARD IRON BAR              |
|    | SHORT STANDARD IRON BAR        |
|    | CUT CROSS                      |
|    | CONCRETE PIN                   |
|    | WITNESS                        |
|    | PROPERTY IDENTIFICATION NUMBER |
|   | MEASURED                       |
|  | PROPORTIONED                   |
|  | ORIGIN UNKNOWN                 |
|  | STANTEC GEOMATICS LTD.         |
|  | PLAN 325                       |
|  | PLAN 326                       |
|  | PLAN 327                       |
|  | PLAN 48-3622                   |
|  | PLAN 58-8855                   |

|                                                                                       |                                |
|---------------------------------------------------------------------------------------|--------------------------------|
|  | AIR CONDITIONING UNIT          |
|  | ANCHOR                         |
|  | AIR PUMP                       |
|  | ANTENNA                        |
|  | BOREHOLE                       |
|  | BIKE RACK                      |
|  | BOULDER                        |
|  | CATCH BASIN                    |
|  | DOUBLE CB                      |
|  | DOUBLE CB MANHOLE              |
|  | SIDE INLET CB                  |
|  | VALVE STOP VALVE               |
|  | DRAIN                          |
|  | ELECTRICAL OUTLET              |
|  | FLAG POLE                      |
|  | FLOOD LIGHT                    |
|  | GARBAGE CAN                    |
|  | GAS SERVICE REGULATOR          |
|  | GAS VALVE                      |
|  | HYDRO LIGHT STANDARD           |
|  | HYDRO METER                    |
|  | HYDRO TRANSFORMER              |
|  | HAND WELL                      |
|  | FIRE HYDRANT                   |
|  | JUNCTION BOX                   |
|  | LIGHT STANDARD                 |
|  | MAILBOX                        |
|  | MAINTENANCE HOLE UNIDENTIFIED  |
|  | MAINTENANCE HOLE BELL          |
|  | MAINTENANCE HOLE FIBRE OPTIC   |
|  | MAINTENANCE HOLE HYDRO         |
|  | MAINTENANCE HOLE SANITARY      |
|  | MAINTENANCE HOLE STORM         |
|  | MAINTENANCE HOLE TRAFFIC       |
|  | PULL BOX                       |
|  | SIGN                           |
|  | TERMINAL BOX - BELL            |
|  | TERMINAL BOX - CABLE           |
|  | TRAFFIC CONTROL BOX            |
|  | UTILITY POLE                   |
|  | VALVE BOX                      |
|  | VALVE CHAMBER                  |
|  | WATER VALVE                    |
|  | TREE STUMP                     |
|  | TREE CONIFEROUS (D.B.H. SHOWN) |
|  | TREE DECIDUOUS (D.B.H. SHOWN)  |
|  | UNDERGROUND TELEPHONE          |
|  | UNDERGROUND HYDRO              |
|  | WATERMAIN                      |
|  | GASMAIN                        |
|  | STORM SEWER                    |
|  | UNDERGROUND FIBRE OPTIC        |
|  | OVERHEAD WIRE                  |
|  | SANITARY SEWER                 |
|  | UNDERGROUND CABLE              |
|  | UNDERGROUND HYDRO              |
|  | UNDERGROUND TELEPHONE          |

**SURVEYOR'S CERTIFICATE**  
I CERTIFY THAT:  
1. THE SURVEY WAS COMPLETED ON THE DAY OF, 2024.

DATE \_\_\_\_\_ BRIAN J. WEBSTER  
ONTARIO LAND SURVEYOR

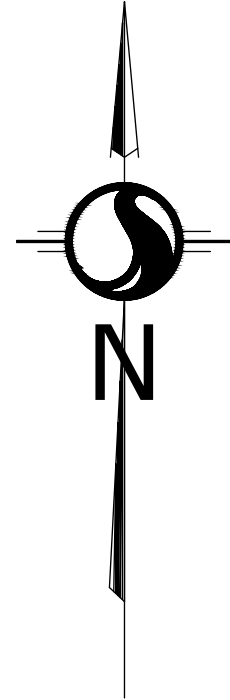

© Copyright 2025 Stantec Geomatics Ltd. The reproduction, alteration or use of this REPORT in whole or in part without the express permission of Stantec Geomatics Ltd. is STRICTLY PROHIBITED.

TOPOGRAPHIC SKETCH OF  
**OTTAWA CARLTON CONDOMINIUM  
PLANS 325, 326 & 327  
BLOCKS "A", "D" & "G"  
REGISTERED PLAN 796  
AND PART OF BLOCK "H"  
REGISTERED PLAN 796**

CITY OF OTTAWA

Scale 1:250  
0 5 10 15 METRES

Stantec Geomatics Ltd.  
ONTARIO LAND SURVEYORS

**METRIC CONVERSION**  
DISTANCES AND COORDINATES SHOWN ON THIS PLAN ARE IN METRES AND CAN BE CONVERTED TO FEET BY DIVIDING BY 0.3048

**HORIZONTAL DATUM NOTE**  
PROJECTION: MODIFIED TRANSVERSE MERCATOR  
(MTM, ZONE 9, CM76°30'W)  
DATUM: NAD 83 (ORIGINAL)

DISTANCES ON THIS PLAN ARE GROUND AND MAY BE CONVERTED TO GRID DISTANCES BY DIVIDING BY A COMBINED SCALE FACTOR OF 0.999945.

**VERTICAL DATUM NOTE**  
ELEVATIONS ARE REFERRED TO THE CANADIAN GEODETIC VERTICAL DATUM (CGVD-1928:1978) AND ARE DERIVED FROM THE RECORDS OF STANTEC GEOMATICS. LOCATION OF SITE BENCHMARKS AS SHOWN HEREON

| LEGEND  |                                                |  |
|---------|------------------------------------------------|--|
| DENOTES | FOUND MONUMENTS                                |  |
| IB      | IRON BAR                                       |  |
| IB#     | ROUND IRON BAR                                 |  |
| SIB     | STANDARD IRON BAR                              |  |
| SSIB    | SHORT STANDARD IRON BAR                        |  |
| CC      | CUT CROSS                                      |  |
| CP      | CONCRETE PIN                                   |  |
| WIT     | WITNESS                                        |  |
| PIN     | PROPERTY IDENTIFICATION NUMBER                 |  |
| M/MEAS  | MEASURED                                       |  |
| PROP    | PROPORTIONED                                   |  |
| OU      | ORIGIN UNKNOWN                                 |  |
| SG      | STANTEC GEOMATICS LTD.                         |  |
| PL      | PLAN BY STANTEC GEOMATICS DATED APRIL 28, 2015 |  |
| PL1     | PLAN CARLETON CONDOMINIUM PLAN 326             |  |
| PL2     | PLAN CARLETON CONDOMINIUM PLAN 327             |  |
| PL3     | PLAN 4R-36622                                  |  |
| PL4     | PLAN SR-6855                                   |  |

|         |                                |
|---------|--------------------------------|
| ACU     | AIR CONDITIONING UNIT          |
| AN      | ANCHOR                         |
| AP      | AIR PUMP                       |
| ANT     | ANTENNA                        |
| BH      | BOREHOLE                       |
| BKR     | BIKE RACK                      |
| BENCH   | BENCH                          |
| BOL     | BOLLARD                        |
| BOUL    | BOULDER                        |
| CB      | CATCH BASIN                    |
| DCB     | DOUBLE CB                      |
| CBMH    | CB MANHOLE                     |
| DCBMH   | DOUBLE CB MANHOLE              |
| SICB    | SIDE INLET CB                  |
| CSV     | CURB STOP VALVE                |
| DRN     | DRAIN                          |
| EPOST   | ELECTRICAL OUTLET              |
| FP      | FLAG POLE                      |
| FL      | FLOOD LIGHT                    |
| GC      | GARBAGE CAN                    |
| GSR     | GAS SERVICE REGULATOR          |
| GV      | GAS VALVE                      |
| HLS     | HYDRO LIGHT STANDARD           |
| HM      | HYDRO METER                    |
| HTN     | HYDRO TRANSFORMER              |
| HW      | HAND WELL                      |
| HYD     | FIRE HYDRANT                   |
| JBX     | JUNCTION BOX                   |
| LS      | LIGHT STANDARD                 |
| MB      | MAILBOX                        |
| MH      | MAINTENANCE HOLE UNIDENTIFIED  |
| MMB     | MAINTENANCE HOLE BELL          |
| MHF     | MAINTENANCE HOLE FIBRE OPTIC   |
| MHH     | MAINTENANCE HOLE HYDRO         |
| MHSAN   | MAINTENANCE HOLE SANITARY      |
| MHSTM   | MAINTENANCE HOLE STORM         |
| MHT     | MAINTENANCE HOLE TRAFFIC       |
| PLBX    | PULL BOX                       |
| SKH     | SKH                            |
| TB BELL | TERMINAL BOX - BELL            |
| TB CATV | TERMINAL BOX - CABLE           |
| TCP     | TRAFFIC CONTROL BOX            |
| UP      | UTILITY POLE                   |
| VB      | VALVE BOX                      |
| VC      | VALVE CHAMBER                  |
| WV      | WATER VALVE                    |
| TS      | TREE STUMP                     |
| TC      | TREE CONIFEROUS (D.B.H. SHOWN) |
| TD      | TREE DECIDUOUS (D.B.H. SHOWN)  |
| T       | UNDERGROUND TELEPHONE          |
| P       | UNDERGROUND HYDRO              |
| WTM     | WATERMAIN                      |
| G       | GASMAIN                        |
| STM     | STORM SEWER                    |
| FOTS    | UNDERGROUND FIBRE OPTIC        |
| OWH     | OVERHEAD WIRE                  |
| SAN     | SANITARY SEWER                 |
| CATV    | UNDERGROUND CABLE              |
| P       | UNDERGROUND HYDRO              |
| T       | UNDERGROUND TELEPHONE          |

**SURVEYOR'S CERTIFICATE**  
I CERTIFY THAT:  
1. THE SURVEY WAS COMPLETED ON THE DAY OF, 2024.

DATE \_\_\_\_\_ BRIAN J. WEBSTER  
ONTARIO LAND SURVEYOR

## CITY OF OTTAWA

Scale 1:250



A horizontal scale bar with alternating black and white segments. Below the bar, numerical markings are provided at 5, 0, 5, 10, and 15 METRES.

Stantec Geomatics Ltd.  
ONTARIO LAND SURVEYORS

**METRIC CONVERSION**

DISTANCES AND COORDINATES SHOWN ON THIS PLAN ARE IN METRES AND CAN BE CONVERTED TO FEET BY DIVIDING BY 0.3048

**HORIZONTAL DATUM NOTE**

PROJECTION: MODIFIED TRANSVERSE MERCATOR  
(MTM, ZONE 9, CM76°30'W)

DATUM: NAD 83 (ORIGINAL)

DISTANCES ON THIS PLAN ARE GROUND AND MAY BE CONVERTED TO GRID DISTANCES BY DIVIDING BY A COMBINED SCALE FACTOR OF 0.999945.

VERTICAL DATUM NOTE

ELEVATIONS ARE REFERRED TO THE CANADIAN GEODETIC VERTICAL DATUM (CGVD-1928:1978) AND ARE DERIVED FROM THE RECORDS OF STANTEC GEOMATICS LOCATION OF SITE BENCHMARKS AS SHOWN HEREON

**LEGEND**

|             |         |                                                |
|-------------|---------|------------------------------------------------|
| ■           | DENOTES | FOUND MONUMENTS                                |
| □           | "       | SET MONUMENTS                                  |
| IB          | "       | IRON BAR                                       |
| IB9         | "       | ROUND IRON BAR                                 |
| SIB         | "       | STANDARD IRON BAR                              |
| SSIB        | "       | SHORT STANDARD IRON BAR                        |
| CC          | "       | CUT CROSS                                      |
| CP          | "       | CONCRETE PIN                                   |
| CP          | "       | WITNESS                                        |
| WIT         | "       | PROPERTY IDENTIFICATION NUMBER                 |
| <i>HW</i>   |         | MEASURED                                       |
| <i>PROP</i> |         | PROPORTIONED                                   |
| OU          |         | ORIGIN UNKNOWN                                 |
| S6          |         | STANTEC GEOMATICS LTD.                         |
| PL          |         | PLAN BY STANTEC GEOMATICS DATED APRIL 28, 2015 |
| PL1         |         | PLAN CARLETON CONDOMINIUM PLAN 326             |
| PL2         |         | PLAN CARLETON CONDOMINIUM PLAN 327             |
| PL3         |         | PLAN 4B-34622                                  |
| PL4         |         | PLAN SR-6655                                   |

|  |         |   |                                   |
|--|---------|---|-----------------------------------|
|  | ACU     | " | AIR CONDITIONING UNIT             |
|  | AN      | " | ANCHOR                            |
|  | AP      | " | AIR PUMP                          |
|  | ANT     | " | ANTENNA                           |
|  | BH      | " | BOREHOLE                          |
|  | BKR     | " | BIKE RACK                         |
|  | BENCH   | " | BENCH                             |
|  | BOL     | " | BOLLARD                           |
|  | BOUL    | " | BOLLIDER                          |
|  | CB      | " | CATCH BASIN                       |
|  | DCB     | " | DOUBLE CB                         |
|  | DCMH    | " | CB MANHOLE                        |
|  | DCMBH   | " | DOUBLE CB MANHOLE                 |
|  | SICB    | " | SIDE INLET CB                     |
|  | CSV     | " | CURB STOP VALVE                   |
|  | DRAIN   | " | DOWN                              |
|  | EPOST   | " | ELECTRICAL OUTLET                 |
|  | FP      | " | FLAG POLE                         |
|  | FL      | " | FLOOD LIGHT                       |
|  | GC      | " | GARBAGE CAN                       |
|  | GAS     | " | GAS SERVICE REGULATOR             |
|  | GV      | " | GAS VALVE                         |
|  | HLS     | " | HYDRO LIGHT STANDARD              |
|  | HM      | " | HYDRO METER                       |
|  | HTN     | " | HYDRO TRANSFORMER                 |
|  | HW      | " | HAND WELL                         |
|  | HYD     | " | FIRE HYDRANT                      |
|  | JBX     | " | JUNCTION BOX                      |
|  | LS      | " | LIGHT STANDARD                    |
|  | MB      | " | MAILBOX                           |
|  | MH      | " | MAINTENANCE HOLE UNIDENTIFIED     |
|  | MHB     | " | MAINTENANCE HOLE BELL             |
|  | MHF     | " | MAINTENANCE HOLE FIBRE OPTIC      |
|  | MHH     | " | MAINTENANCE HOLE HYDRO            |
|  | MHSAN   | " | MAINTENANCE HOLE SANITARY         |
|  | MHSTM   | " | MAINTENANCE HOLE STORM            |
|  | MHT     | " | MAINTENANCE HOLE TRAFFIC          |
|  | FLBX    | " | PULL BOX                          |
|  | SN      | " | SIGN                              |
|  | TB BELL | " | TERMINAL BOX - BELL               |
|  | TB CATH | " | TERMINAL BOX - CABLE              |
|  | TCB     | " | TRAFFIC CONTROL BOX               |
|  | UP      | " | UTILITY POLE                      |
|  | VB      | " | VALVE BOX                         |
|  | VC      | " | VALVE CHAMBER                     |
|  | WV      | " | WATER VALVE                       |
|  |         | " | TREE STUMP                        |
|  |         | " | TREE CONIFEROUS<br>(D.B.H. SHOWN) |
|  |         | " | TREE DECIDUOUS<br>(D.B.H. SHOWN)  |
|  | T       | " | UNDERGROUND TELEPHONE             |
|  | P       | " | UNDERGROUND HYDRO                 |
|  | WTM     | " | WATERMAIN                         |
|  | G       | " | GASMAIN                           |
|  | STM     | " | STORM SEWER                       |
|  | FOTS    | " | UNDERGROUND FIBRE OPTIC           |
|  | OHWW    | " | OVERHEAD WIRE                     |
|  | SAN     | " | SANITARY SEWER                    |
|  | CATV    | " | UNDERGROUND CABLE                 |
|  | P       | " | UNDERGROUND HYDRO                 |
|  | T       | " | UNDERGROUND TELEPHONE             |


**SURVEYOR'S CERTIFICATE**

I CERTIFY THAT :

1. THE SURVEY WAS COMPLETED ON THE DAY OF , 2024.

DATE \_\_\_\_\_

BRIAN J. WEBSTER  
ONTARIO LAND SURVEYOR

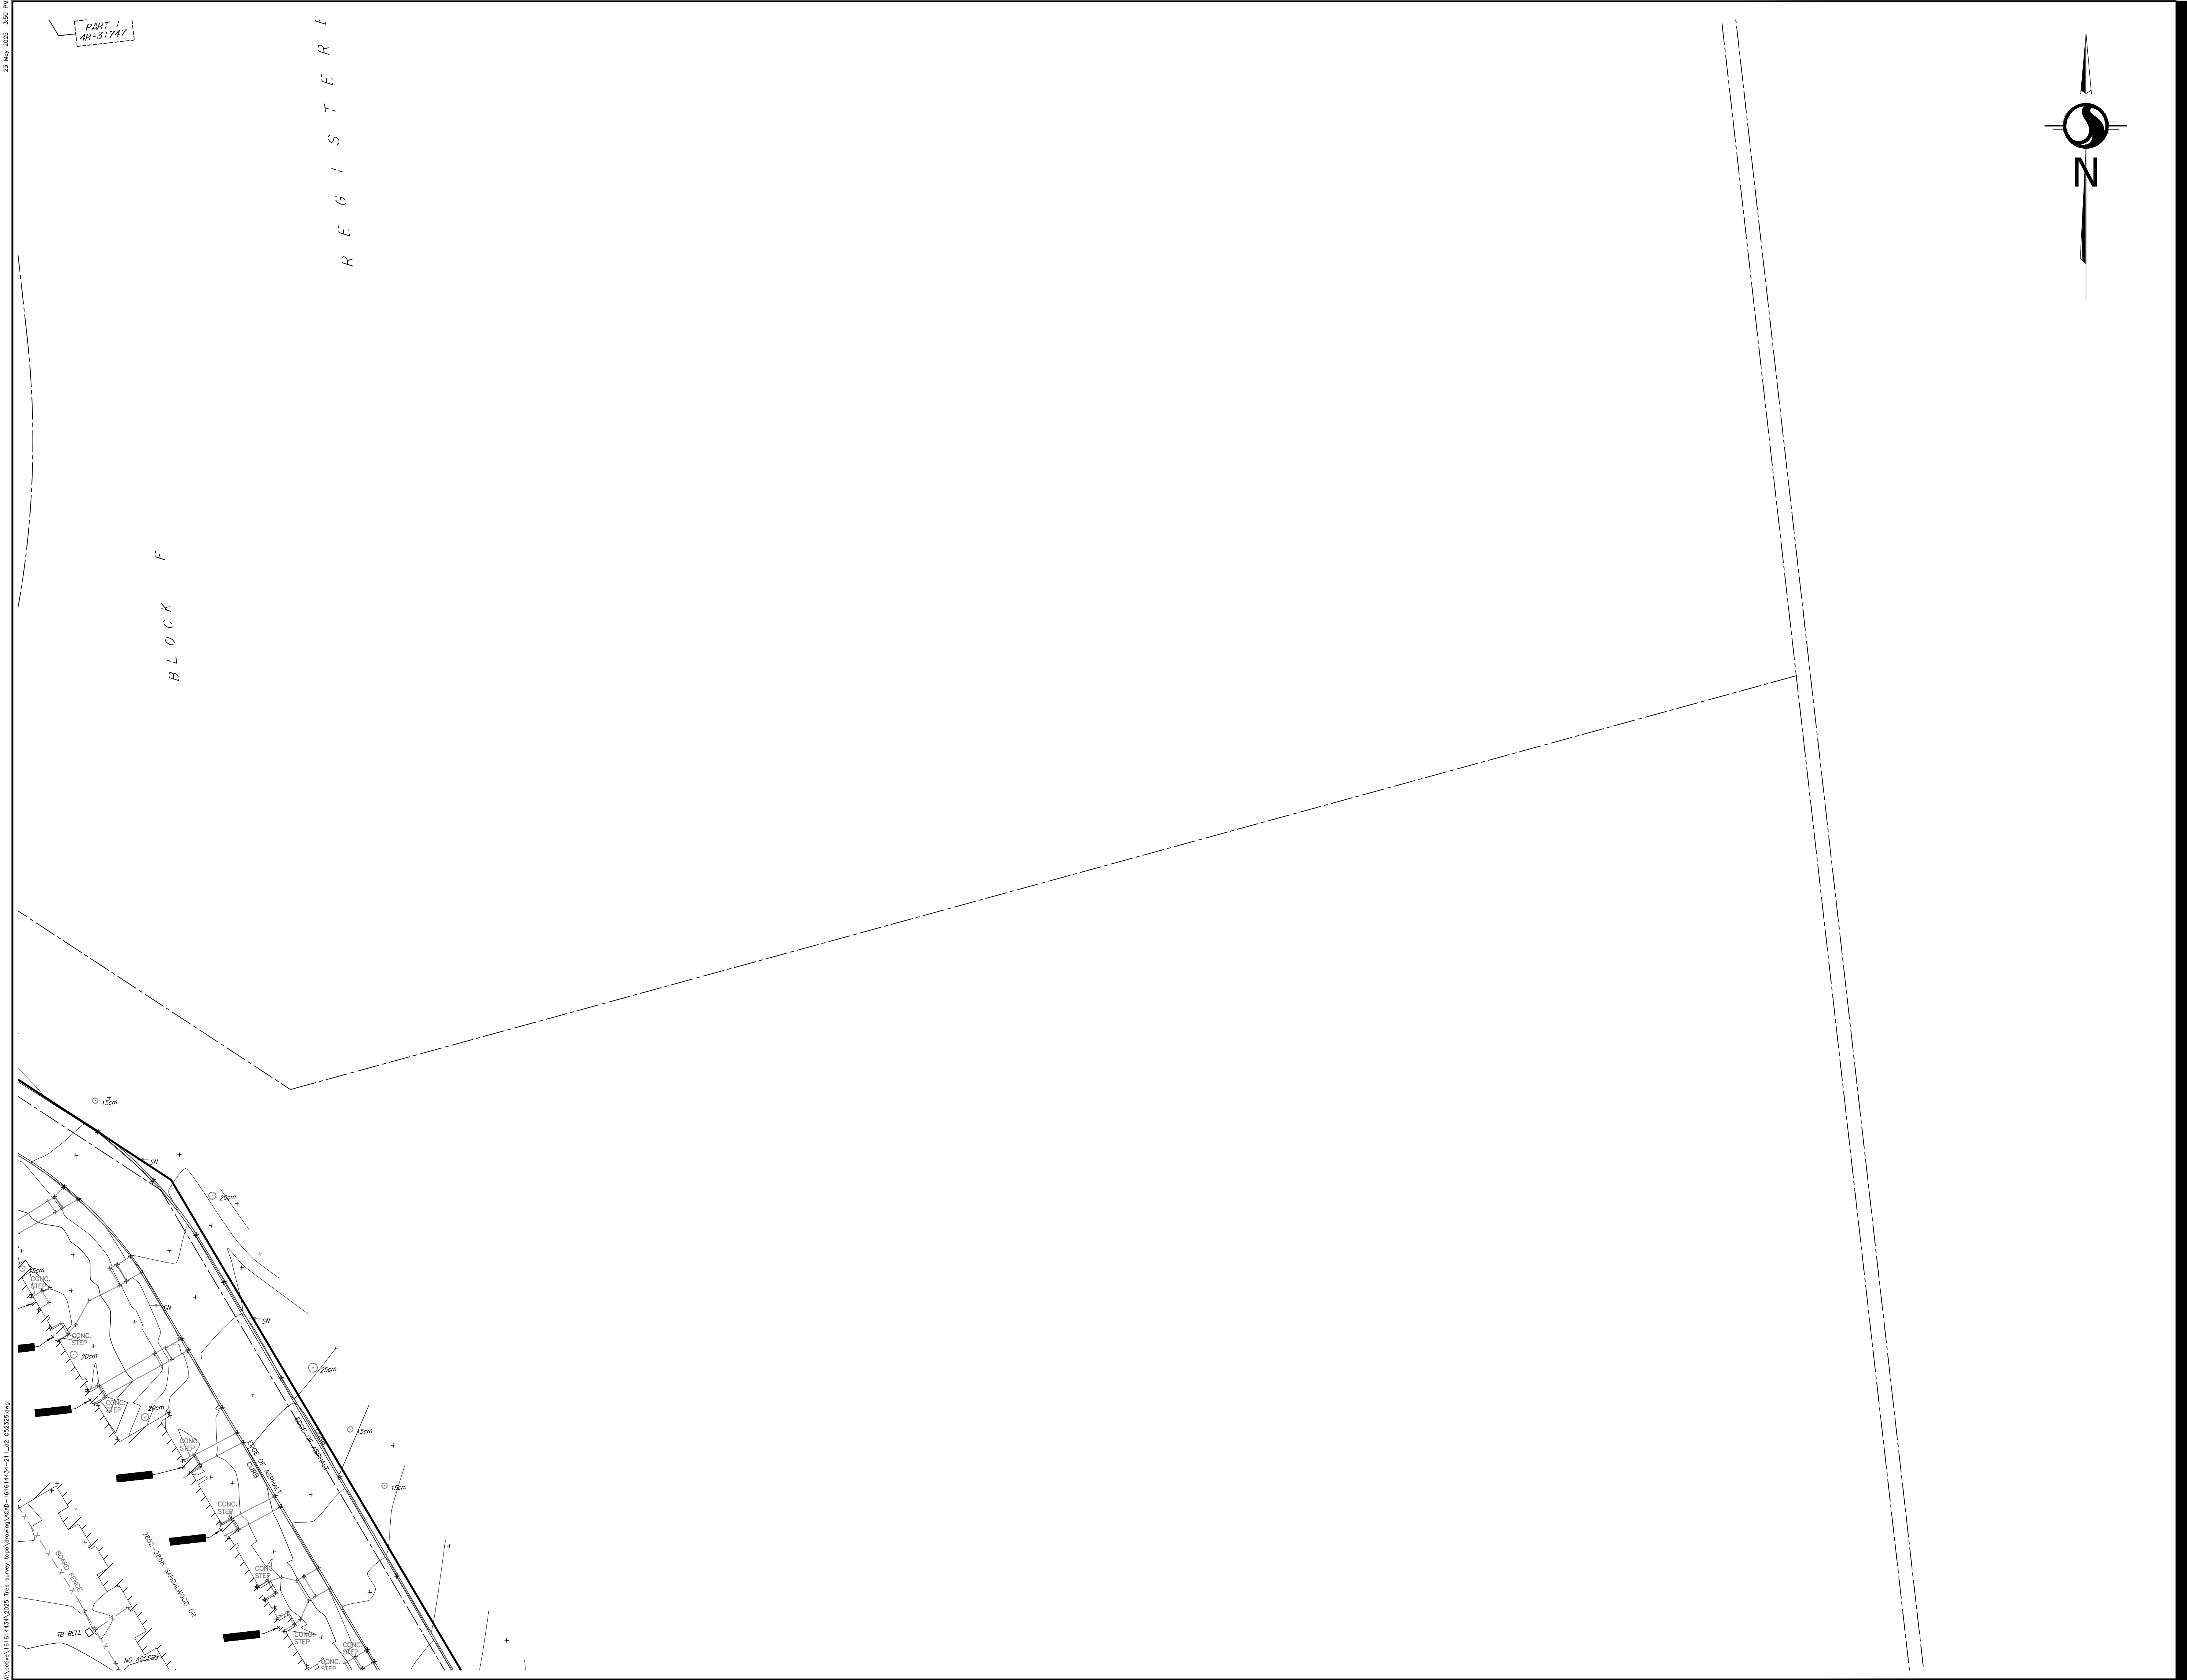

© Copyright 2025 Stantec Geomatics Ltd. The reproduction, alteration or use of this REPORT in whole or in part without the express permission of Stantec Geomatics Ltd. is STRICTLY PROHIBITED.

TOPOGRAPHIC SKETCH OF  
**OTTAWA CARLTON CONDOMINIUM  
PLANS 325, 326 & 327  
BLOCKS "A", "D" & "G"  
REGISTERED PLAN 796  
AND PART OF BLOCK "H"  
REGISTERED PLAN 796**

CITY OF OTTAWA

Scale 1:250

0 5 10 15 METRES

Stantec Geomatics Ltd.  
ONTARIO LAND SURVEYORS

**METRIC CONVERSION**  
DISTANCES AND COORDINATES SHOWN ON THIS PLAN ARE IN METRES AND CAN BE CONVERTED TO FEET BY DIVIDING BY 0.3048

**HORIZONTAL DATUM NOTE**  
PROJECTION: MODIFIED TRANSVERSE MERCATOR  
(NAD 83, ZONE 18, CM76°30'W)  
DATUM: NAD 83 (ORIGINAL)

DISTANCES ON THIS PLAN ARE GROUND AND MAY BE CONVERTED TO GRID DISTANCES BY DIVIDING BY A COMBINED SCALE FACTOR OF 0.999945.

**VERTICAL DATUM NOTE**  
ELEVATIONS ARE REFERRED TO THE CANADIAN GEODETIC VERTICAL DATUM (CGVD-1928:1978) AND ARE DERIVED FROM THE RECORDS OF STANTEC GEOMATICS. LOCATION OF SITE BENCHMARKS AS SHOWN HERECON

| LEGEND                                                                                |         |                                                |
|---------------------------------------------------------------------------------------|---------|------------------------------------------------|
|    | DENOTES | FOUND MONUMENTS                                |
|    | "       | SET MONUMENTS                                  |
|    | "       | IRON BAR                                       |
|    | "       | ROUND IRON BAR                                 |
|    | "       | STANDARD IRON BAR                              |
|    | "       | SHORT STANDARD IRON BAR                        |
|    | "       | CUT CROSS                                      |
|    | "       | CONCRETE PIN                                   |
|    | "       | WITNESS                                        |
|    | "       | PROPERTY IDENTIFICATION NUMBER                 |
|    | "       | MEASURED                                       |
|    | "       | PROPORTIONED                                   |
|   | "       | ORIGIN UNKNOWN                                 |
|  | "       | STANTEC GEOMATICS LTD.                         |
|  | "       | PLAN BY STANTEC GEOMATICS DATED APRIL 28, 2015 |
|  | "       | PLAN CARLETON CONDOMINIUM PLAN 326             |
|  | "       | PLAN CARLETON CONDOMINIUM PLAN 327             |
|  | "       | PLAN 46-36422                                  |
|  | "       | PLAN 5R-6855                                   |

|                                                                                       |         |   |                                |
|---------------------------------------------------------------------------------------|---------|---|--------------------------------|
|  | ACU     | " | AIR CONDITIONING UNIT          |
|  | AN      | " | ANCHOR                         |
|  | AP      | " | AIR PUMP                       |
|  | ANT     | " | ANTENNA                        |
|  | BH      | " | BOREHOLE                       |
|  | BKR     | " | BIKE RACK                      |
|  | BENCH   | " | BENCH                          |
|  | BOLL    | " | BOLLARD                        |
|  | BOUL    | " | BOULDER                        |
|  | CB      | " | CATCH BASIN                    |
|  | DBCB    | " | DOUBLE CB                      |
|  | DCBMH   | " | DOUBLE CB MANHOLE              |
|  | DCSB    | " | DOUBLE CB MANHOLE              |
|  | CSV     | " | CURB STOP VALVE                |
|  | DRN     | " | DRAIN                          |
|  | EPOST   | " | ELECTRICAL OUTLET              |
|  | FP      | " | FLAG POLE                      |
|  | FL      | " | FLOOD LIGHT                    |
|  | GC      | " | GARBAGE CAN                    |
|  | GSR     | " | GAS SERVICE REGULATOR          |
|  | GV      | " | GAS VALVE                      |
|  | HLS     | " | HYDRO LIGHT STANDARD           |
|  | HM      | " | HYDRO METER                    |
|  | HTN     | " | HYDRO TRANSFORMER              |
|  | HW      | " | HAND WELL                      |
|  | HYD     | " | FIRE HYDRANT                   |
|  | JBX     | " | JUNCTION BOX                   |
|  | LS      | " | LIGHT STANDARD                 |
|  | MB      | " | MAILBOX                        |
|  | MH      | " | MAINTENANCE HOLE UNIDENTIFIED  |
|  | MHB     | " | MAINTENANCE HOLE BELL          |
|  | MHF     | " | MAINTENANCE HOLE FIBRE OPTIC   |
|  | MHH     | " | MAINTENANCE HOLE HYDRO         |
|  | MHSAN   | " | MAINTENANCE HOLE SANITARY      |
|  | MHSUM   | " | MAINTENANCE HOLE STORM         |
|  | MHT     | " | MAINTENANCE HOLE TRAFFIC       |
|  | PLBX    | " | PULL BOX                       |
|  | SN      | " | SKIN                           |
|  | TB      | " | TERMINAL BOX - BELL            |
|  | TB CATV | " | TERMINAL BOX - CABLE           |
|  | TCB     | " | TRAFFIC CONTROL BOX            |
|  | UP      | " | UTILITY POLE                   |
|  | VB      | " | VALVE BOX                      |
|  | VC      | " | VALVE CHAMBER                  |
|  | WV      | " | WATER VALVE                    |
|  | T       | " | TREE CONIFEROUS (D.B.H. SHOWN) |
|  | P       | " | TREE DECIDUOUS (D.B.H. SHOWN)  |
|  | WTM     | " | UNDERGROUND TELEPHONE          |
|  | G       | " | UNDERGROUND HYDRO              |
|  | STM     | " | WATERMAIN                      |
|  | FOTS    | " | GASMAIN                        |
|  | OHW     | " | STORM SEWER                    |
|  | SAN     | " | UNDERGROUND FIBRE OPTIC        |
|  | CATV    | " | OVERHEAD WIRE                  |
|  | T       | " | SANITARY SEWER                 |
|  | T       | " | UNDERGROUND CABLE              |
|  | T       | " | UNDERGROUND HYDRO              |
|  | T       | " | UNDERGROUND TELEPHONE          |

**SURVEYOR'S CERTIFICATE**  
I CERTIFY THAT:  
1. THE SURVEY WAS COMPLETED ON THE DAY OF , 2024.

DATE \_\_\_\_\_ BRIAN J. WEBSTER  
ONTARIO LAND SURVEYOR