
 
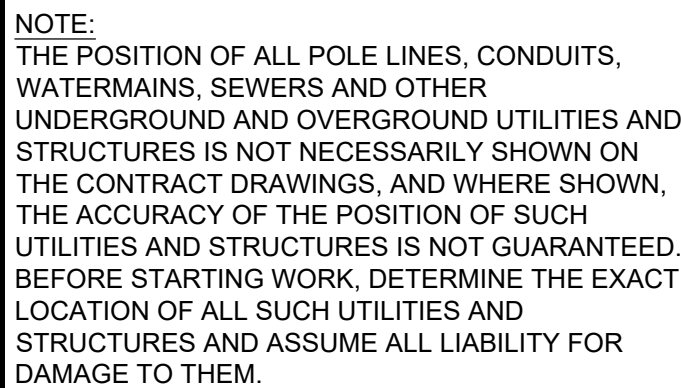


STM MANHOLE TABLE		
MANHOLE ID	T/G ELEV	INVERT
CAP1	97.10	SE=93.89
1	96.60	N=93.20 SW=92.58 SE=92.97
100	96.75	S=93.21 NW=93.21
102	97.19	SE=93.25 NE=92.62 NW=93.40
104	96.98	SW=93.71 NE=93.71
106	96.81	SW=93.80 N=93.88 NW=93.91
108	96.99	SE=93.94 W=93.94
110	96.80	E=94.10 W=94.71 S=94.32
114	97.15	N=94.45 SW=94.45
118	97.34	E=94.93
120	97.48	NW=93.60 SE=93.52
122	97.60	NE=94.20 SE=93.75 NW=93.82
124	97.39	SW=94.35

LEGEND

	SANITARY MANHOLE, SEWER & FLOW DIRECTION
	STORM MANHOLE, SEWER & FLOW DIRECTION
	WATERMAIN AND DIAMETER
	VALVE & VALVE BOX
	HYDRANT C/W VALVE & LEAD
	CAP

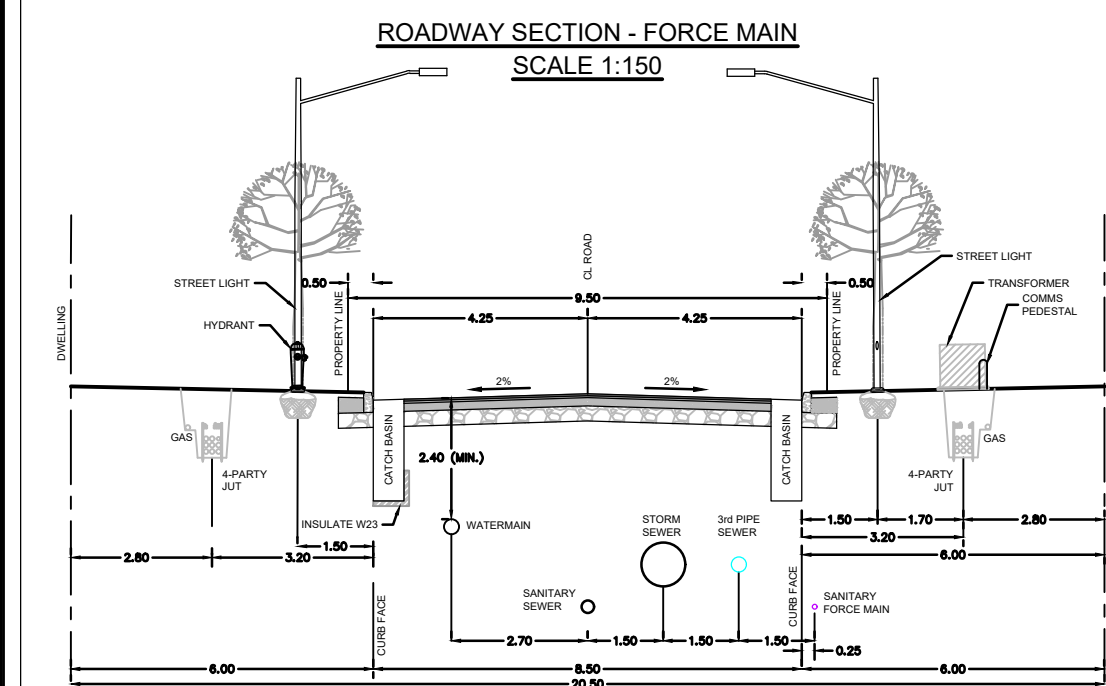

SCALE

1:500



0 5 10 15 20

LICENSED PROFESSIONAL
L.R. 100
PROVINCE

VIEW ONLY

LICENSED PROFESSIONAL
M.A.
20

NOVATECH
Engineers, Planners & Landscape Architects
Suite 200, 240 Michael Cowpland Drive
Ottawa, Ontario, Canada K2M 1P6

Telephone (613) 254-9643
Facsimile (613) 254-5867
Website www.novatech-eng.com

CITY of OTTAWA - 560 HAZELDEAN ROAD DOUBLE DECK SUBDIVISION
GENERAL PLAN OF SERVICES

	PROJECT No.	100057
	REV	
	REV # 1	
	DRAWING No.	100057-GP