
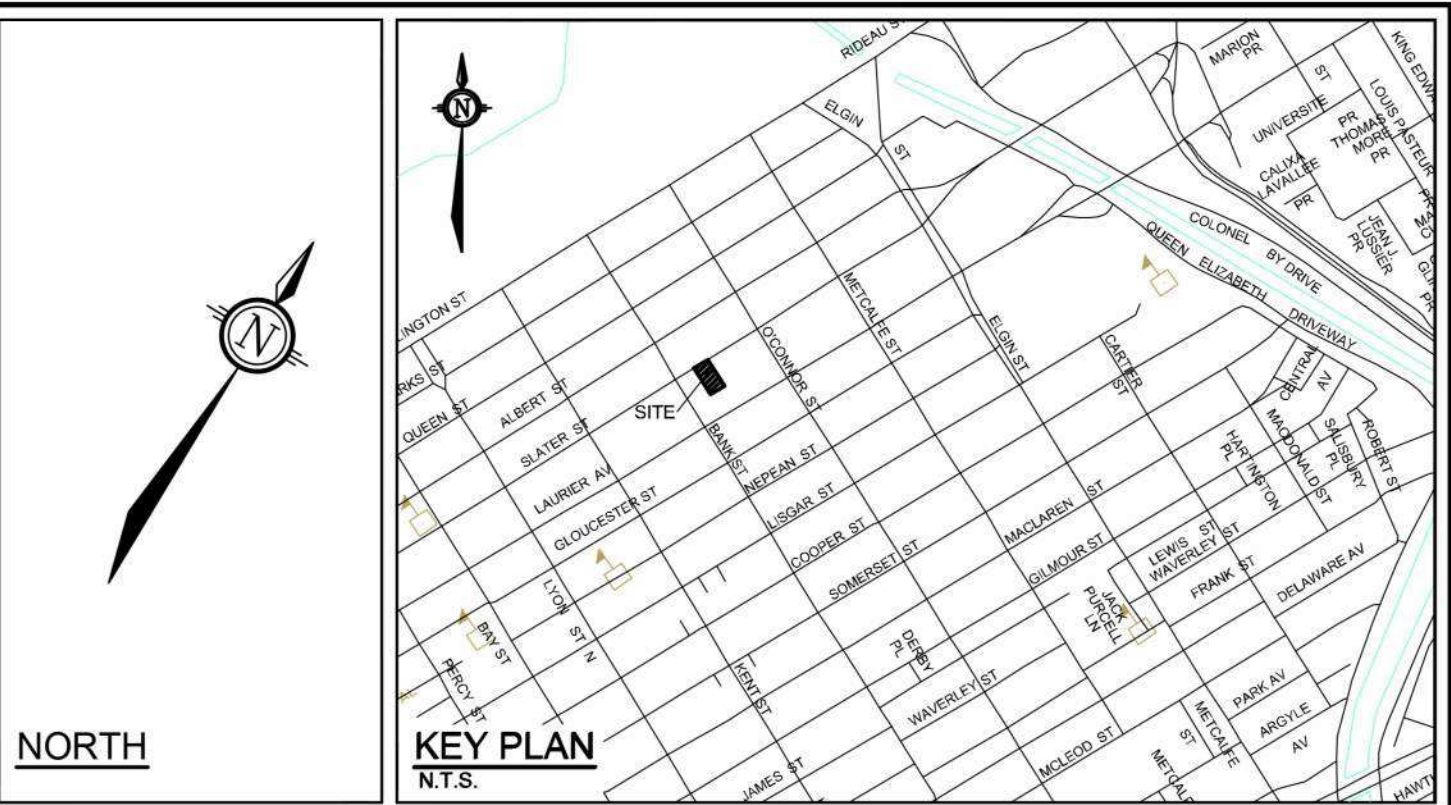


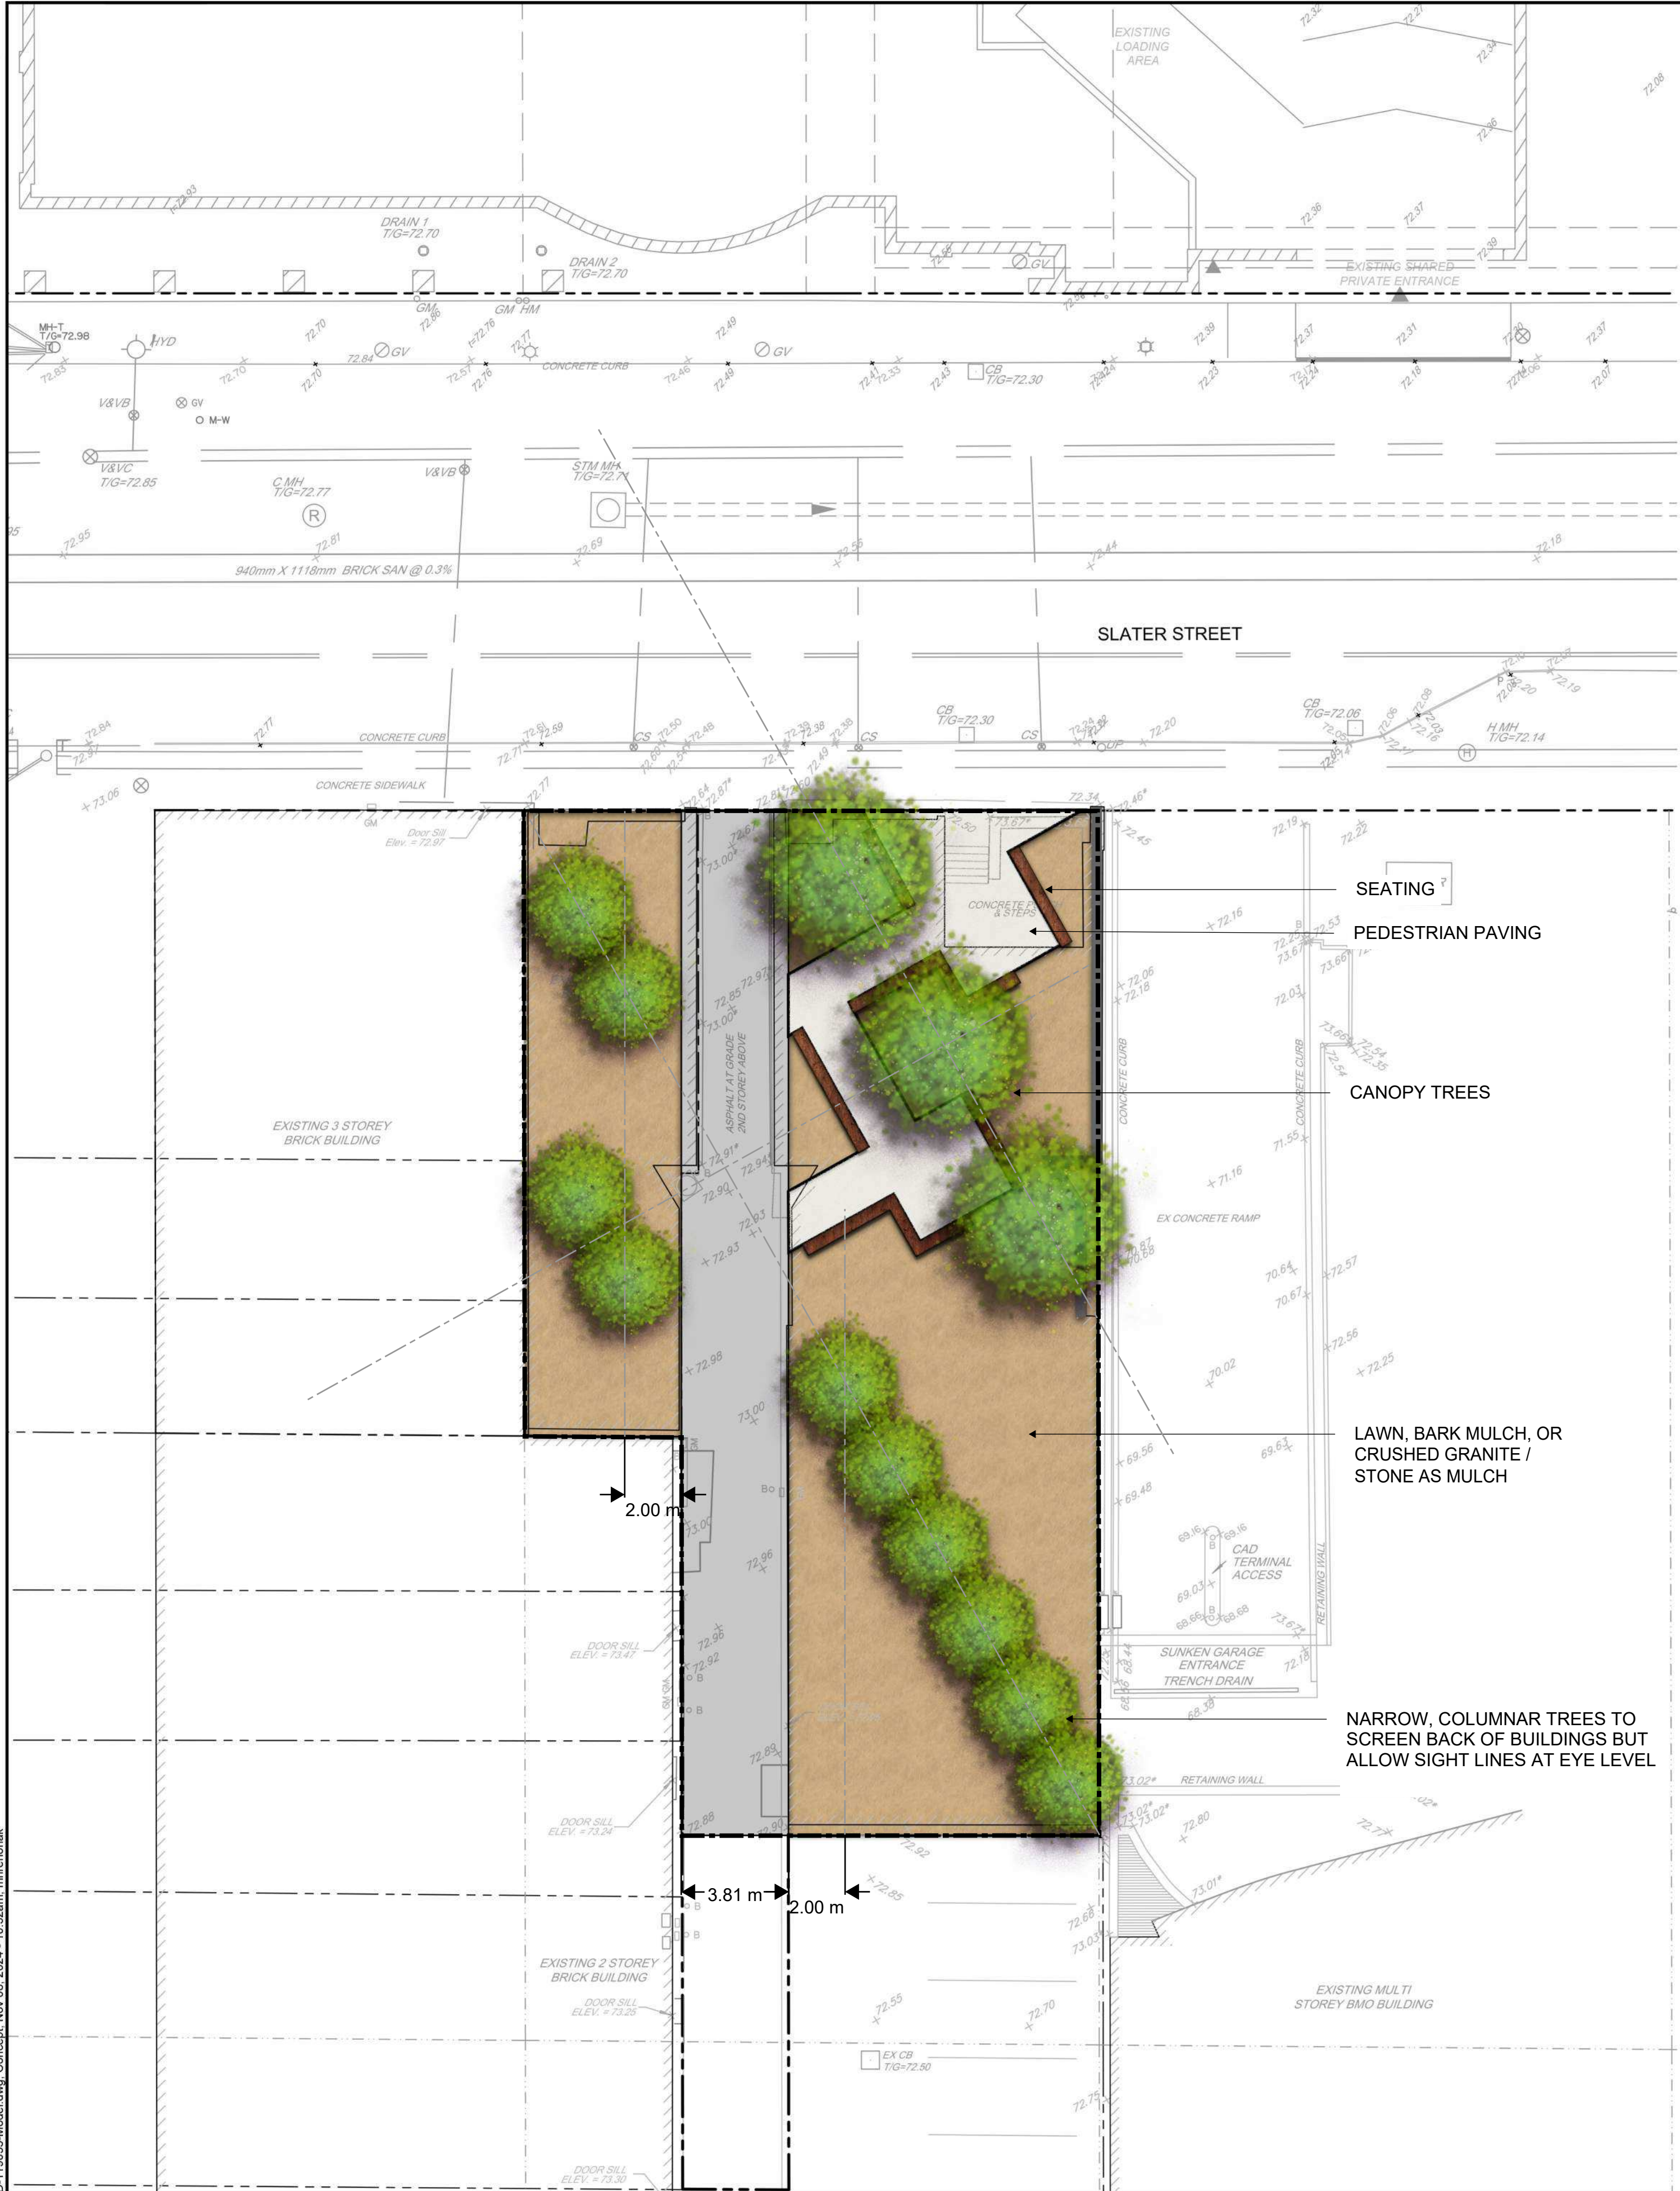

NOTE:
THE POSITION OF ALL POLE LINES, CONDUITS,
WATERMANS, SEWERS AND OTHER
UNDERGROUND AND OVERGROUND UTILITIES AND
STRUCTURES IS NOT NECESSARILY SHOWN ON
THE CONTRACT DRAWINGS, AND WHERE SHOWN,
THE ACCURACY OF THE POSITION OF SUCH
UTILITIES AND STRUCTURES IS NOT GUARANTEED.
BEFORE STARTING WORK, DETERMINE THE EXACT
LOCATION OF ALL SUCH UTILITIES AND
STRUCTURES AND ASSUME ALL LIABILITY FOR
DAMAGE TO THEM.

NOT FOR
CONSTRUCTION

1.	ISSUED FOR HERITAGE SUBMISSION	APR 17/25	RGJ		
No.	REVISION	DATE	BY		

SCALE
1:150
1:150
0 2 4 6

DESIGN
RGJ
CHECKED
DRAWN
TCB
CHECKED
APPROVED

FOR REVIEW ONLY	

NOVATECH
Engineers, Planners & Landscape Architects
Suite 200, 240 Michael Cowpland Drive
Ottawa, Ontario, Canada K2M 1P6
Telephone (613) 254-9643
Facsimile (613) 254-5867
Website www.novatech-eng.com

LOCATION CITY of OTTAWA 208 SLATER STREET	
DRAWING NAME SHORT TERM LANDSCAPE CONCEPT	
PROJECT No.	119055
REV	REV # 1
DRAWING No.	119055-LC